
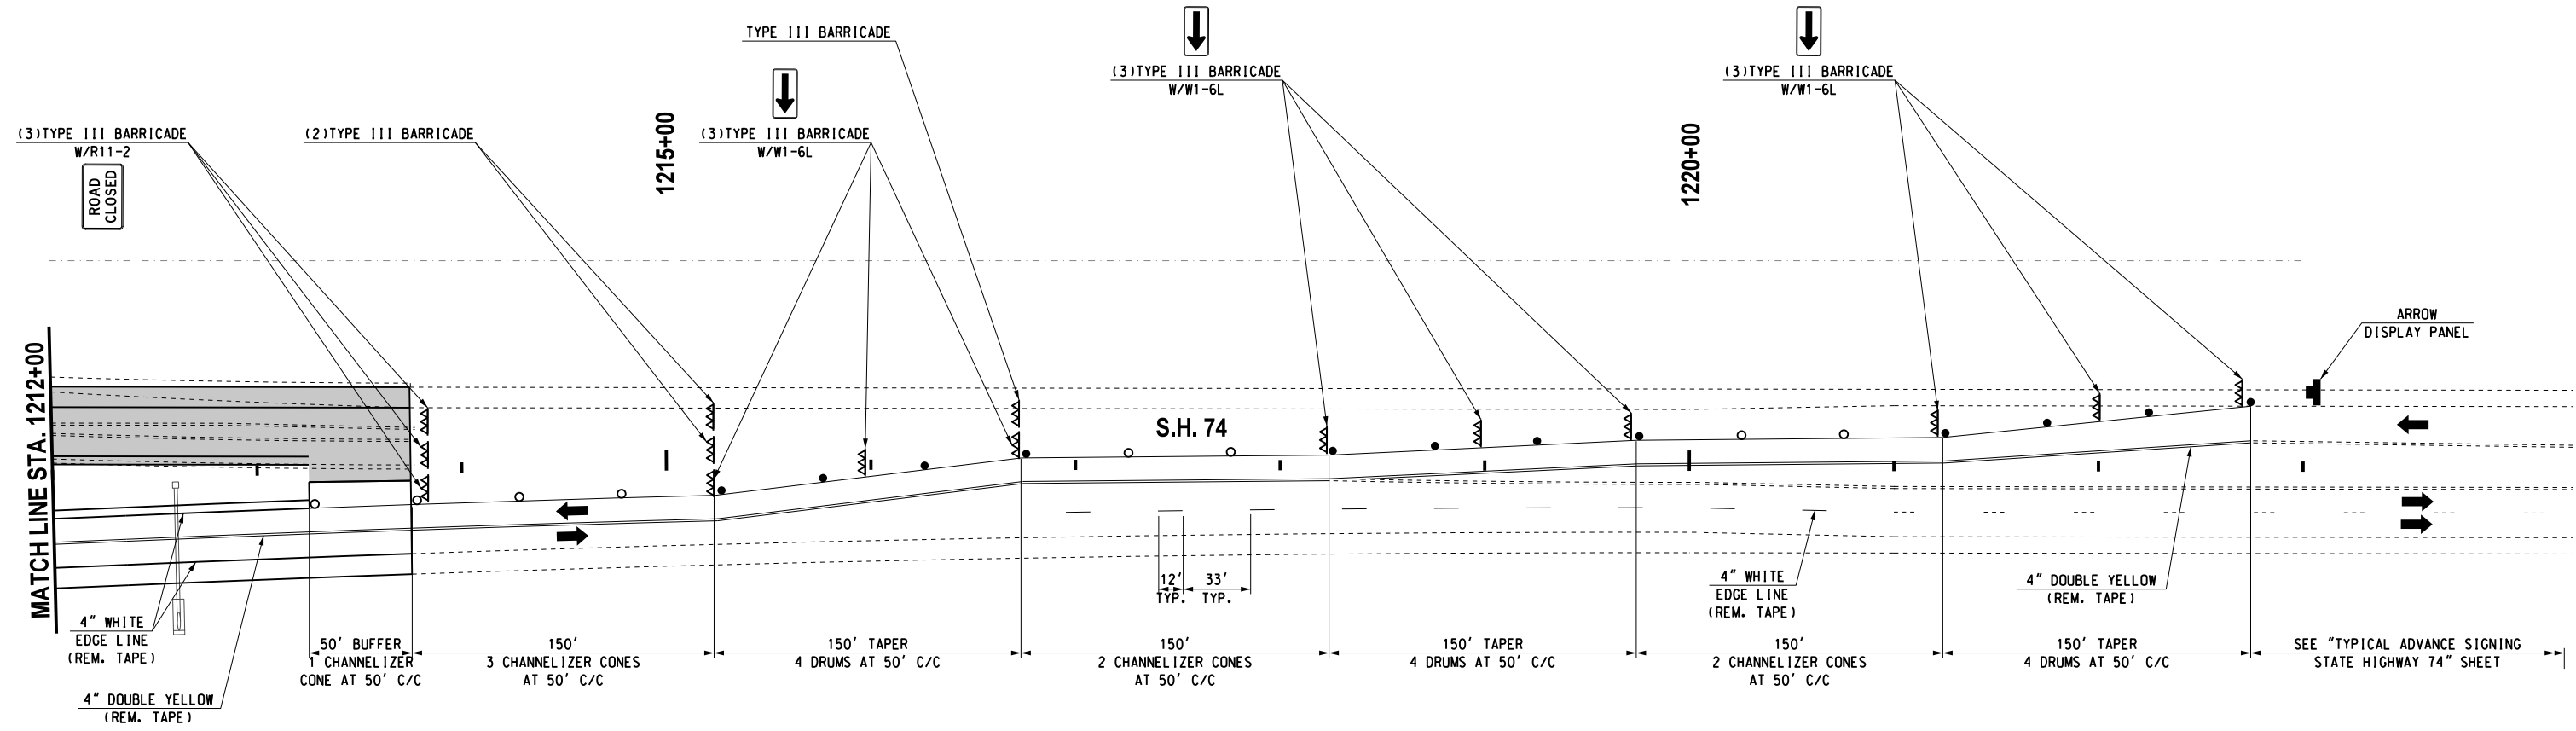


REVISIONS		
NO.	DESCRIPTION	DATE

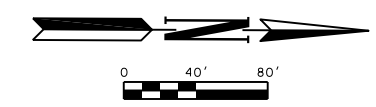

ALL PAVEMENT MARKINGS
SHALL BE REMOVABLE
TAPE

CONTRACTOR SHALL KEEP
11' MINIMUM LANES UNLESS
OTHERWISE NOTED.

CONTRACTOR TO PROVIDE
ACCESS TO ALL DRIVEWAYS
DURING CONSTRUCTION.

LEGEND	
△△	- TYPE III BARRICADE W/ TWO TYPE "A" LIGHTS
●	- DRUM
○	- CHANNELIZER CONE
▬	- PORTABLE CONC. BARRIER WALL
▬▬	- CONSTRUCTION ZONE IMPACT ATTENUATOR
■	- WORK AREA

Design	RWR	08/10/17
Drawn	GDB	08/10/17
TEC A CLEAR DIRECTION		

TRAFFIC CONTROL
PHASES 30,P,Q,R,S & T (SHEET 7 OF 7)
S.H. 74 (STA. 1188+00 TO 1212+00)
State Job No. 14964(08) Sheet No. T83

08/10/17 G:\0\Projects\T-1662B SH 74 @ NW 178th, NW 92nd & NW 206th\CAD\TC PHASE 30PQRS.T SH 74.dgn