
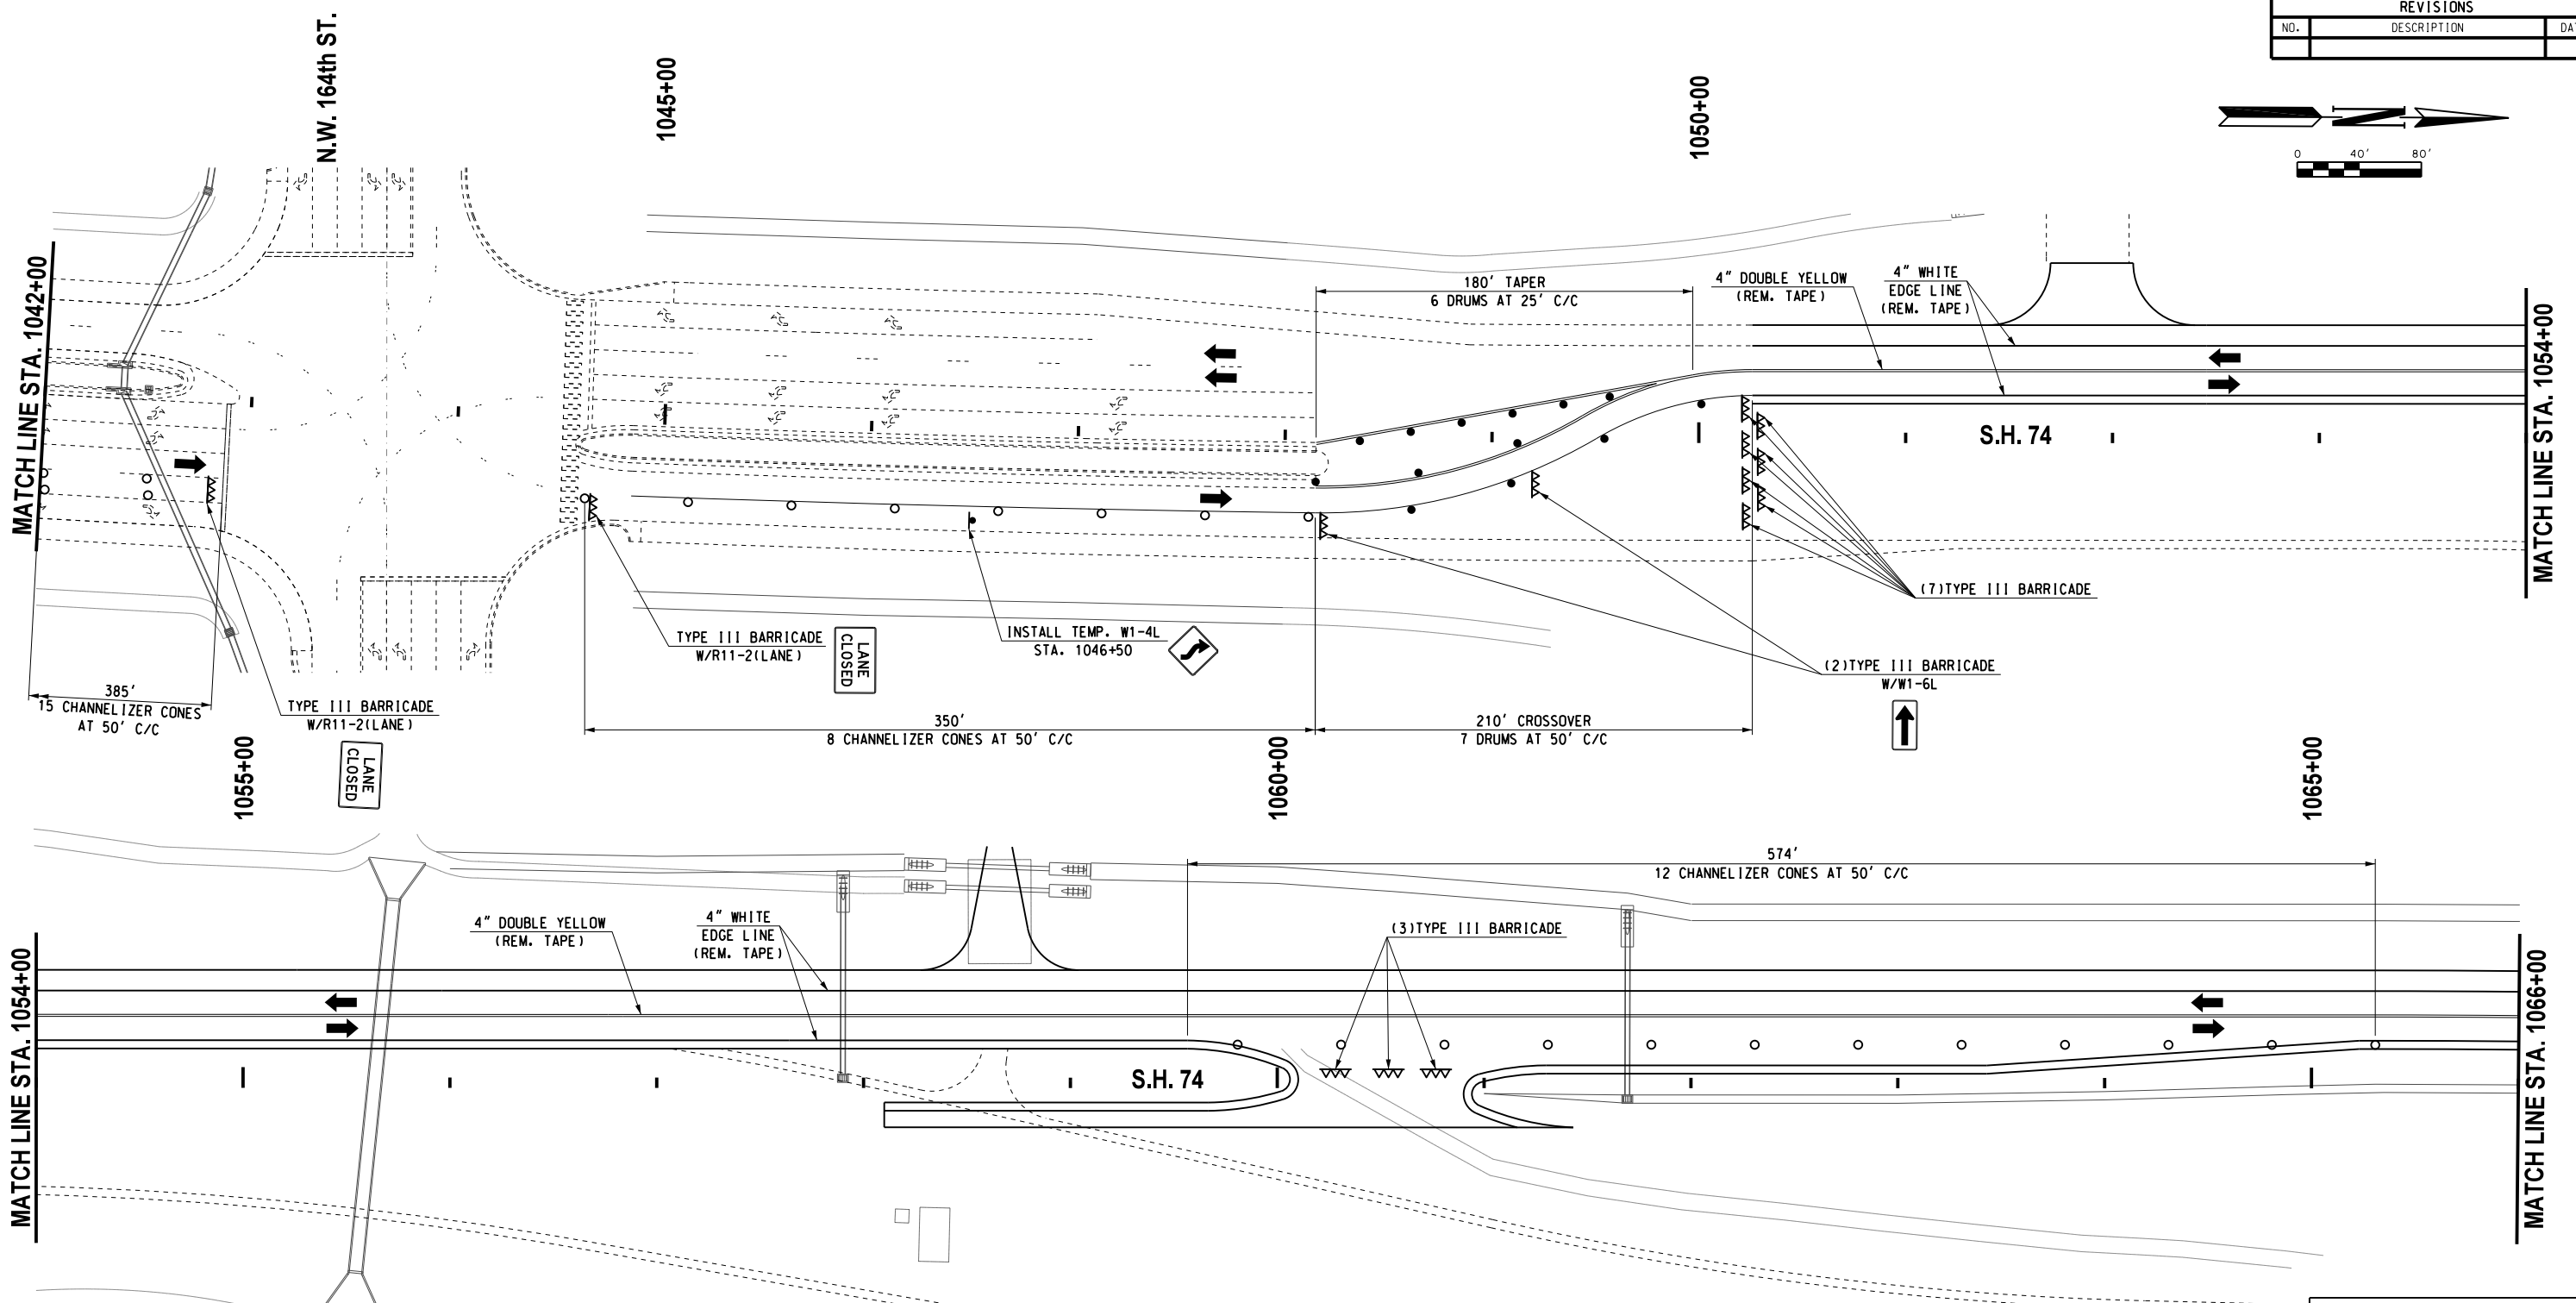


REVISIONS		
NO.	DESCRIPTION	DATE

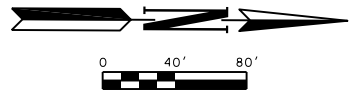

**ALL PAVEMENT MARKINGS
SHALL BE REMOVABLE
TAPE**

**CONTRACTOR SHALL KEEP
11' MINIMUM LANES UNLESS
OTHERWISE NOTED.**

**CONTRACTOR TO PROVIDE
ACCESS TO ALL DRIVEWAYS
DURING CONSTRUCTION.**

LEGEND	
△△△	- TYPE III BARRICADE W/ TWO TYPE "A" LIGHTS
●	- DRUM
○	- CHANNELIZER CONE
▬	- PORTABLE CONC. BARRIER WALL
▬▬▬	- CONSTRUCTION ZONE IMPACT ATTENUATOR
■	- WORK AREA

Design	RWR	08/10/17
Drawn	GDB	08/10/17



**TRAFFIC CONTROL
PHASES 3U,4A & B (SHEET 2 OF 9)
S.H. 74 (STA. 1042+00 TO 1066+00)**
State Job No. 14964(08) Sheet No. 186

08/10/17 G:\Projects\1-1662B SH 74 @ NW 178th, NW 92nd & NW 206th\CAD\TC PHASE 3U&4A.2 SH 74.dgn