
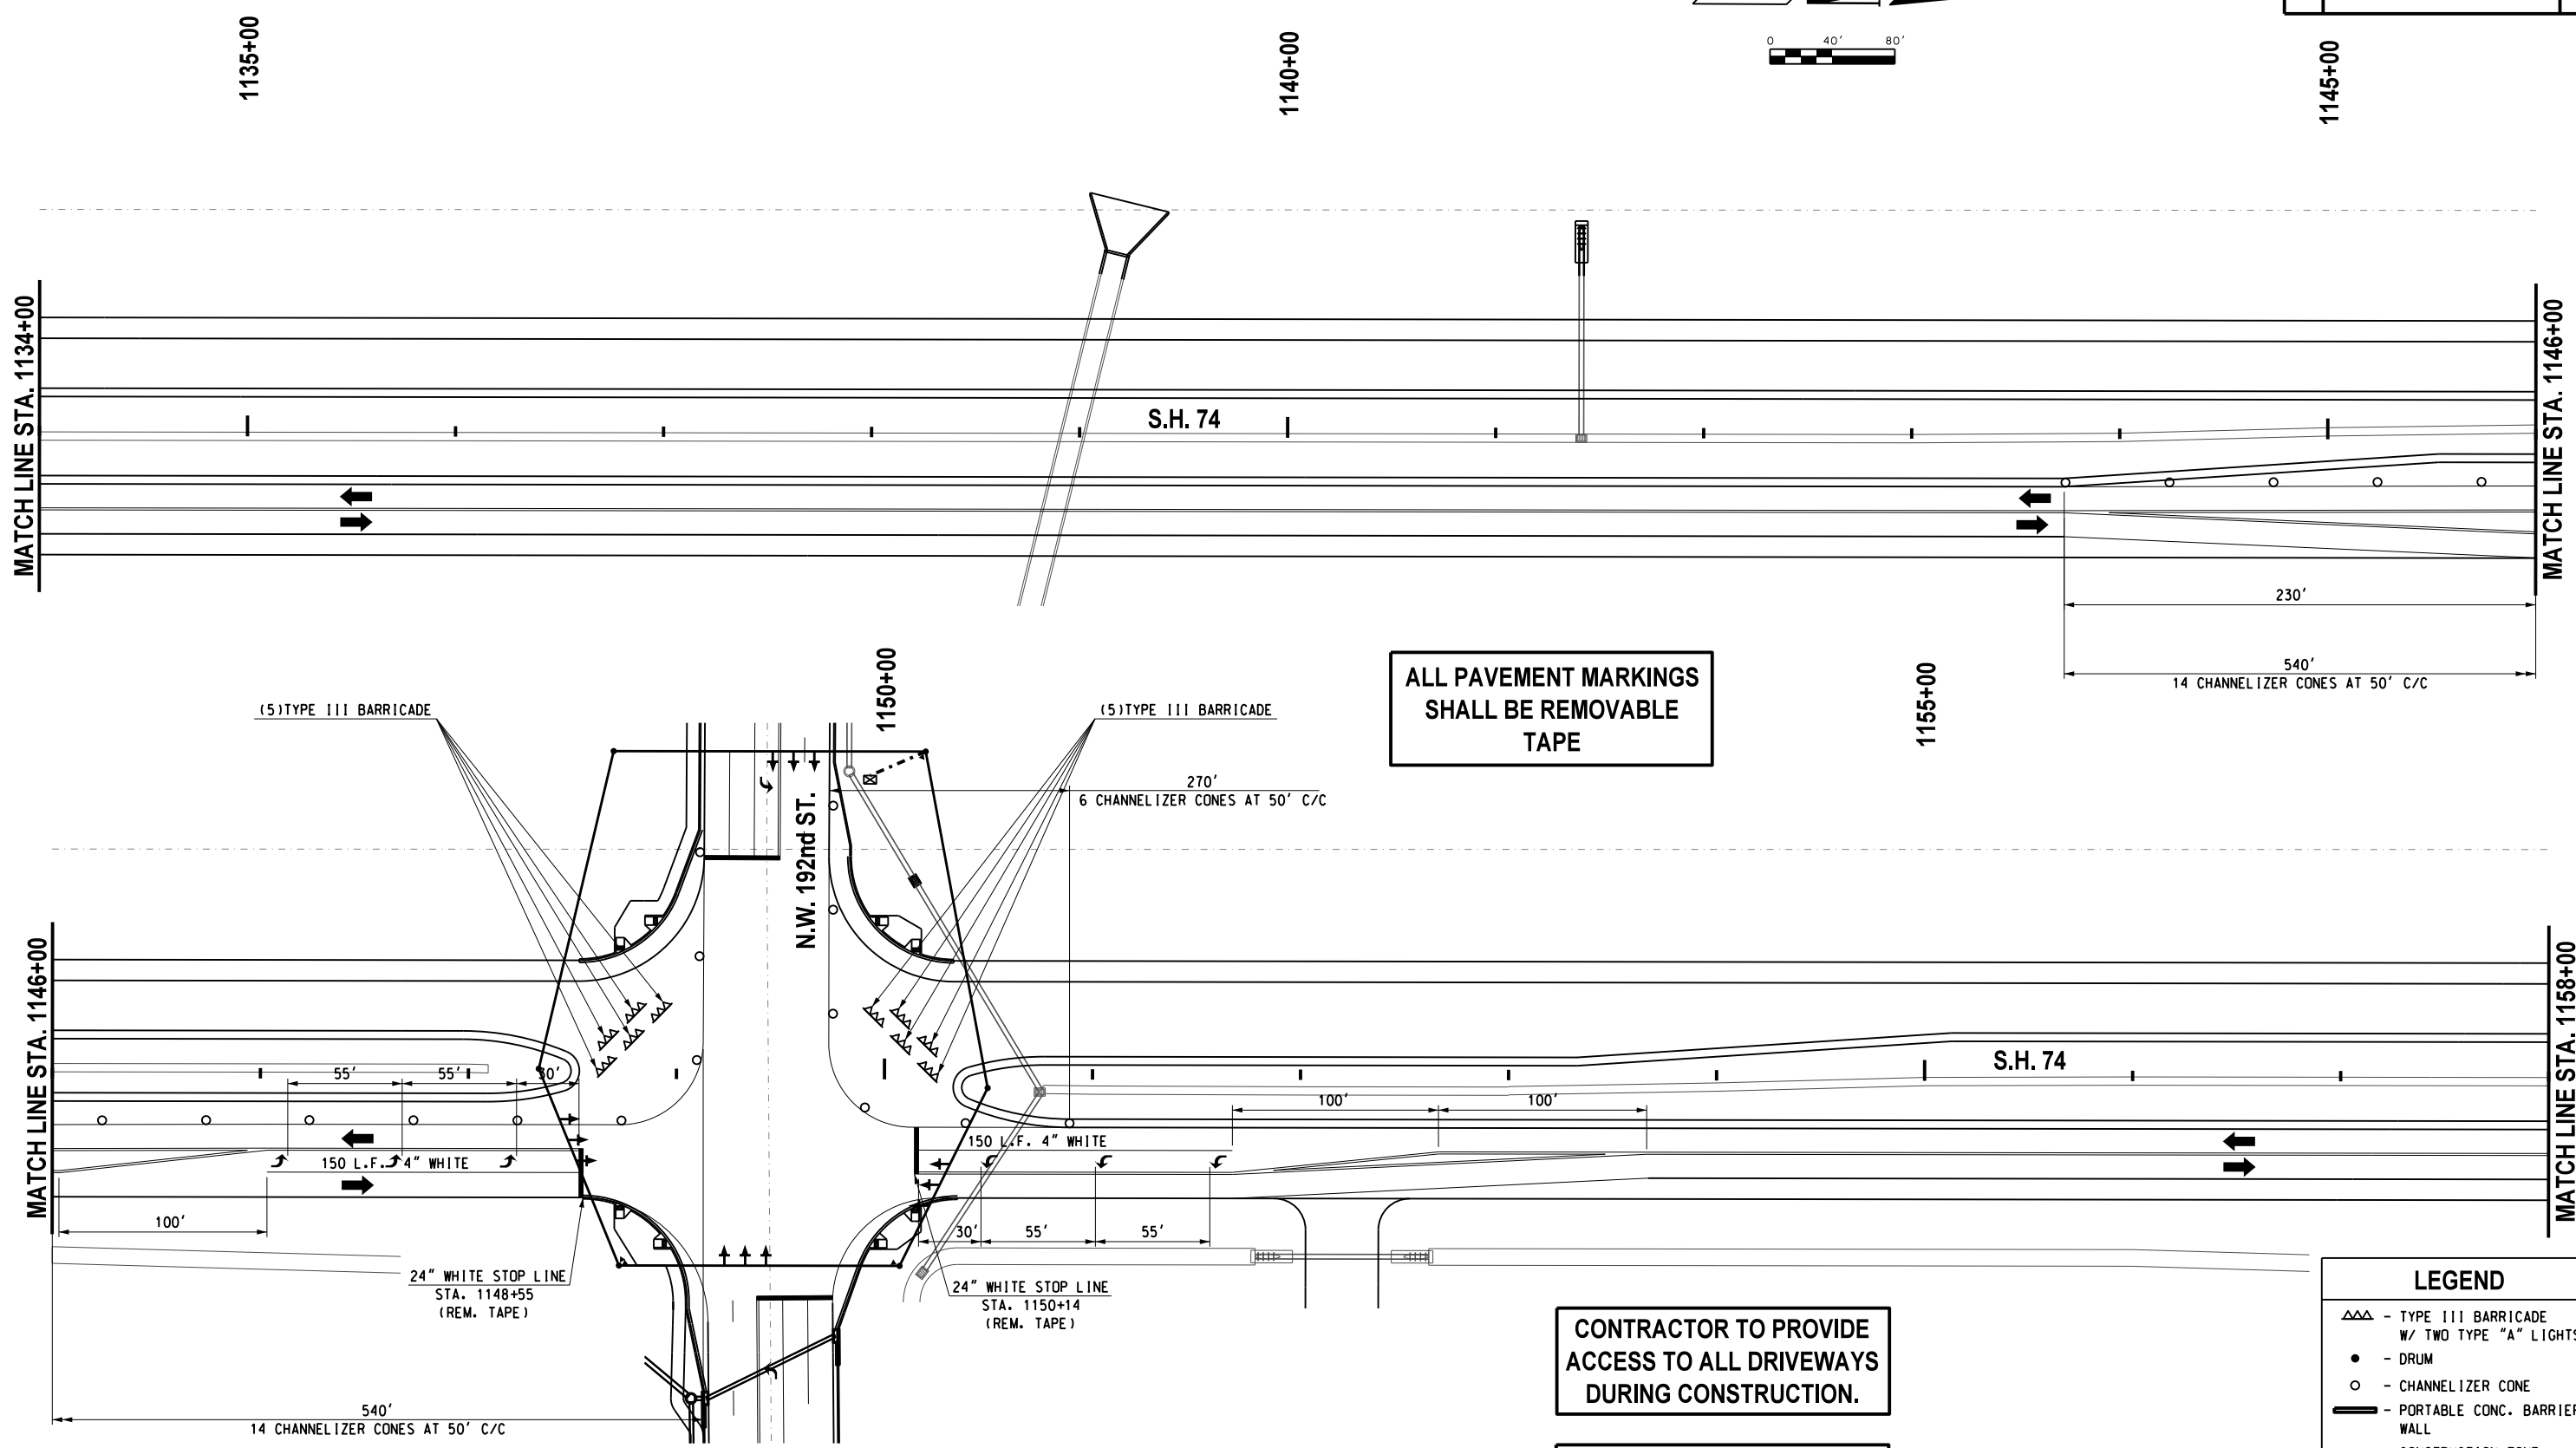


REVISIONS		
NO.	DESCRIPTION	DATE

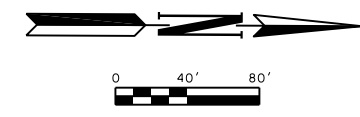

ALL PAVEMENT MARKINGS SHALL BE REMOVABLE TAPE

CONTRACTOR TO PROVIDE ACCESS TO ALL DRIVEWAYS DURING CONSTRUCTION.

CONTRACTOR SHALL KEEP 11' MINIMUM LANES UNLESS OTHERWISE NOTED.

LEGEND	
	- TYPE III BARRICADE W/ TWO TYPE "A" LIGHTS
	- DRUM
	- CHANNELIZER CONE
	- PORTABLE CONC. BARRIER WALL
	- CONSTRUCTION ZONE IMPACT ATTENUATOR
	- WORK AREA

Design	RWR	08/10/17
Drawn	GDB	08/10/17



TRAFFIC CONTROL
PHASES 3U, 4A & B (SHEET 6 OF 9)
S.H. 74 (STA. 1135+00 TO 1158+00)
 State Job No. 14964(08) Sheet No. 190

08/10/17 G:\Projects\16628 SH 74 @ NW 192nd, NW 192nd & NW 178th, NW 206th\CAD\TC PHASE 3U,4A,B.6 SH 74.dgn