

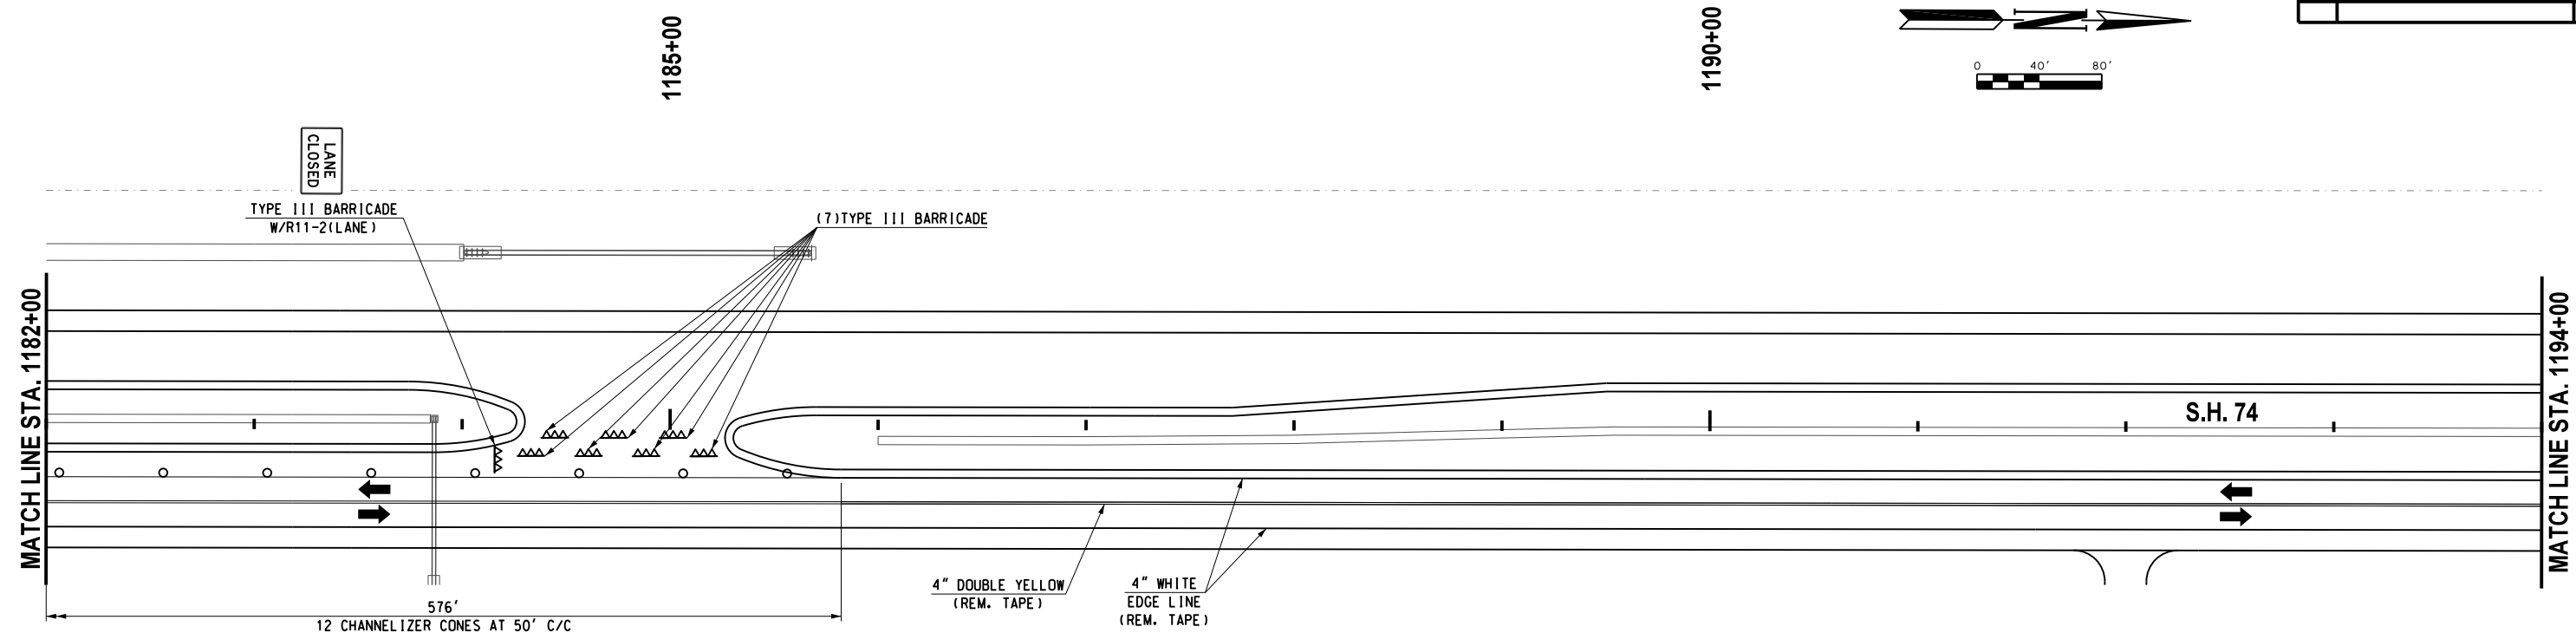


REVISIONS		
NO.	DESCRIPTION	DATE

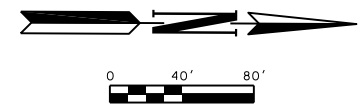

ALL PAVEMENT MARKINGS SHALL BE REMOVABLE TAPE

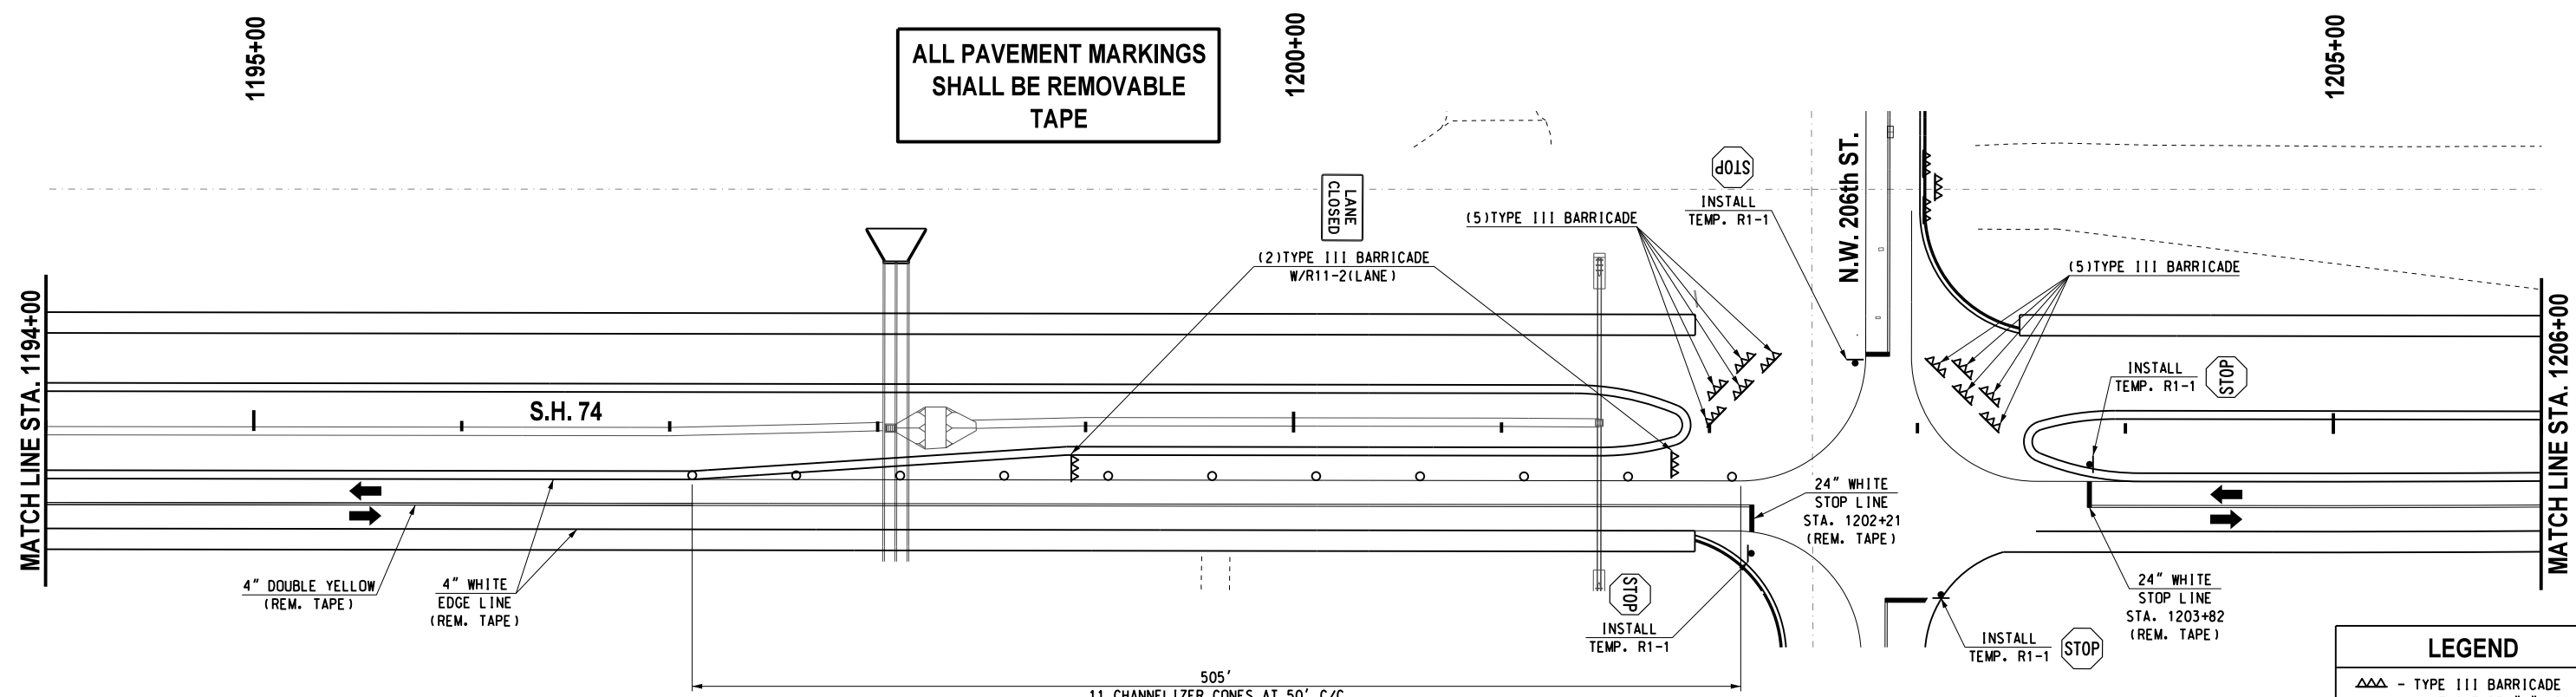

CONTRACTOR TO PROVIDE ACCESS TO ALL DRIVEWAYS DURING CONSTRUCTION.

CONTRACTOR SHALL KEEP 11' MINIMUM LANES UNLESS OTHERWISE NOTED.

LEGEND

- ▲▲ - TYPE III BARRICADE W/ TWO TYPE "A" LIGHTS
- - DRUM
- - CHANNELIZER CONE
- ▬ - PORTABLE CONC. BARRIER WALL
- ▬ - CONSTRUCTION ZONE IMPACT ATTENUATOR
- - WORK AREA

Design	RWR	08/10/17
Drawn	GDB	08/10/17



TRAFFIC CONTROL
PHASES 3U,4A & B (SHEET 8 OF 9)
S.H. 74 (STA. 1182+00 TO 1206+00)
 State Job No. 14964(08) Sheet No. 192

08/10/17 G:\0\Projects\16628 SH 74 @ NW 178th, NW 192nd & NW 206th\CAD\TC PHASE 3U,4A & B SH 74.dgn