

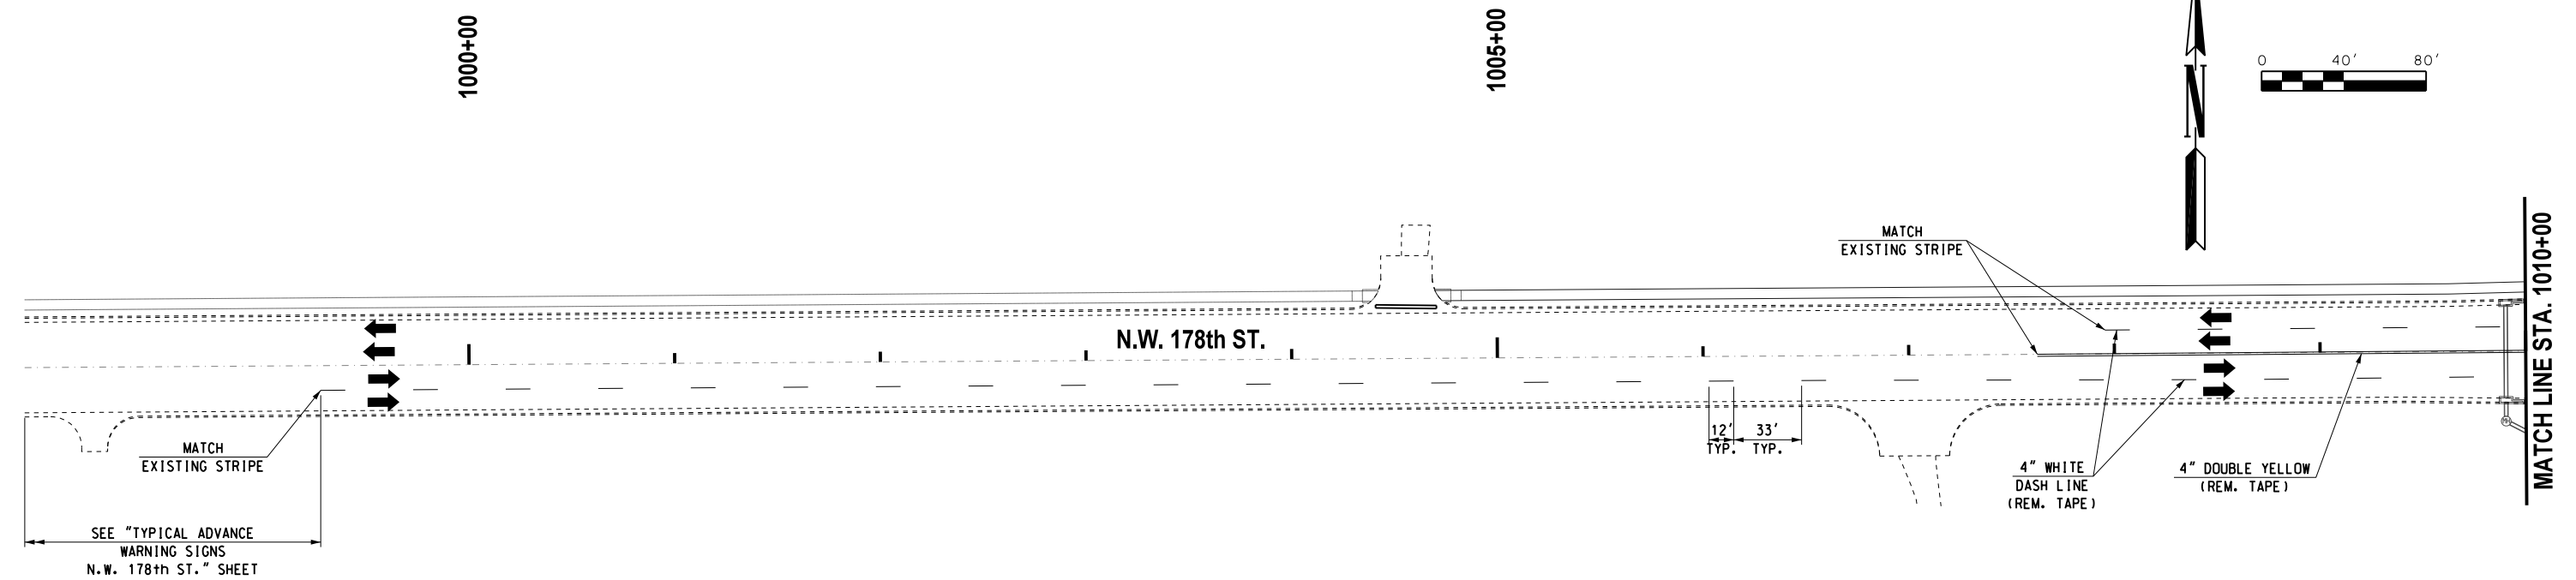


REVISIONS		
NO.	DESCRIPTION	DATE

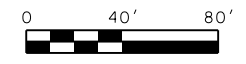

ALL PAVEMENT MARKINGS SHALL BE REMOVABLE TAPE

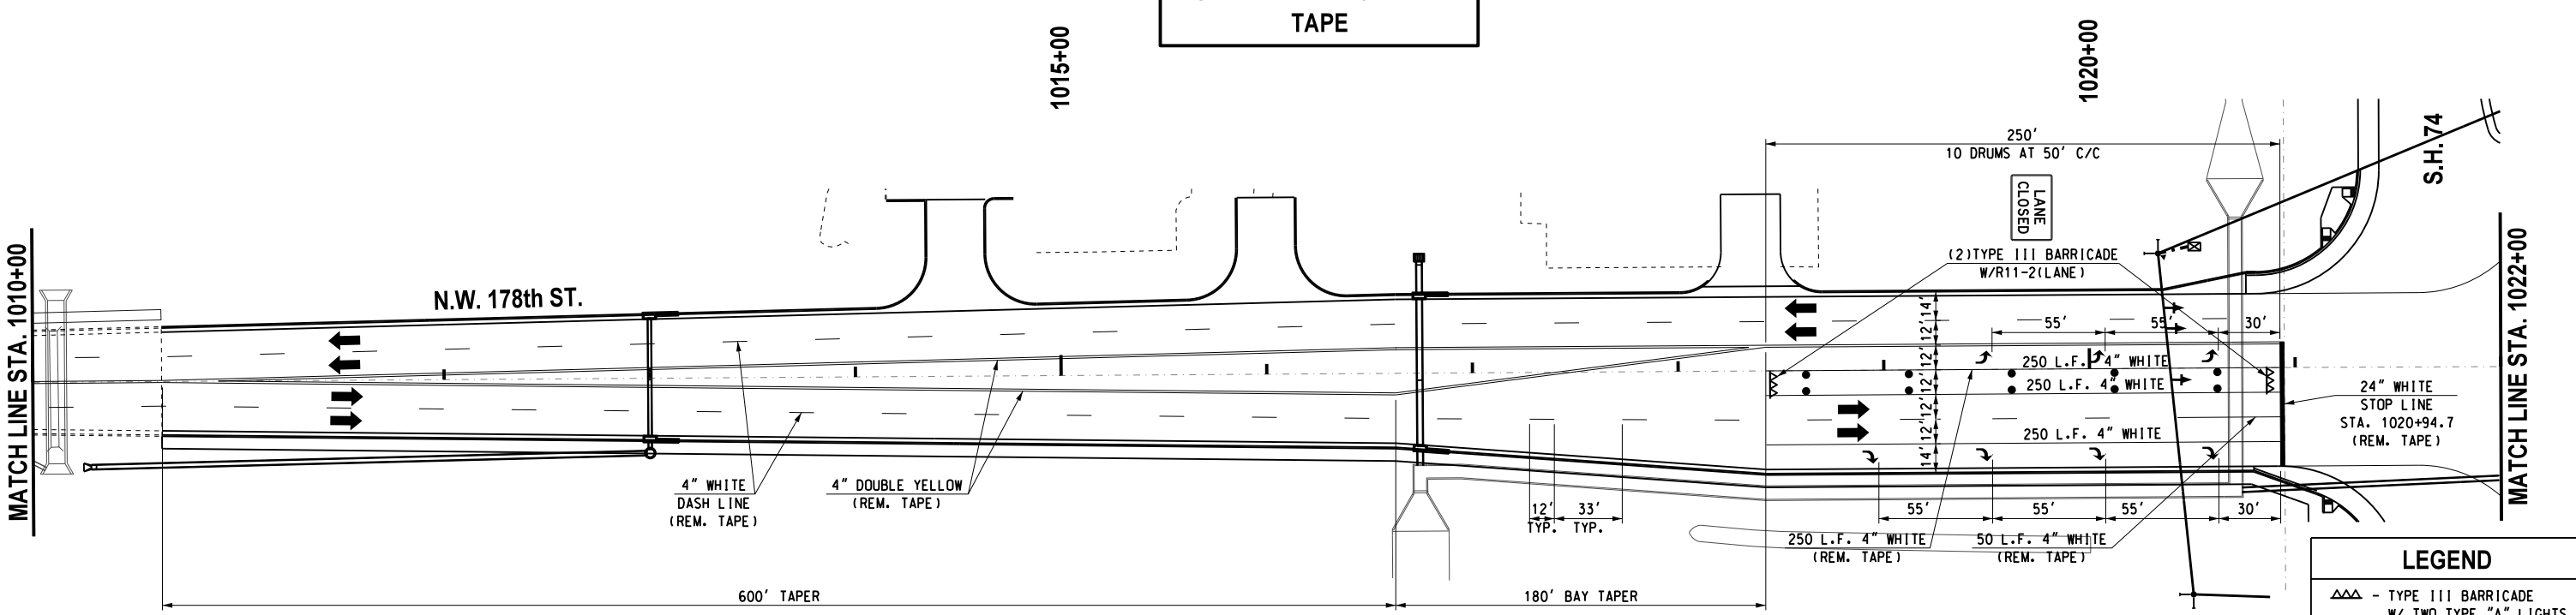

CONTRACTOR SHALL KEEP 11' MINIMUM LANES UNLESS OTHERWISE NOTED.

CONTRACTOR TO PROVIDE ACCESS TO ALL DRIVEWAYS DURING CONSTRUCTION.

**LEGEND**

- △△ - TYPE III BARRICADE W/ TWO TYPE "A" LIGHTS
- - DRUM
- - CHANNELIZER CONE
- - PORTABLE CONC. BARRIER WALL
- - CONSTRUCTION ZONE IMPACT ATTENUATOR
- - WORK AREA

Design	RWR	08/10/17
Drawn	GDB	08/10/17



**TRAFFIC CONTROL**  
**PHASE 4C (SHEET 1 OF 2)**  
**N.W. 178th ST.**

State Job No. 14964(08) Sheet No. T97

08/10/17 G:\0\Projects\T-1662B SH 74 @ NW 178th, NW 182nd & NW 206th\CAD\TC PHASE 4C\NW 178th.dgn