
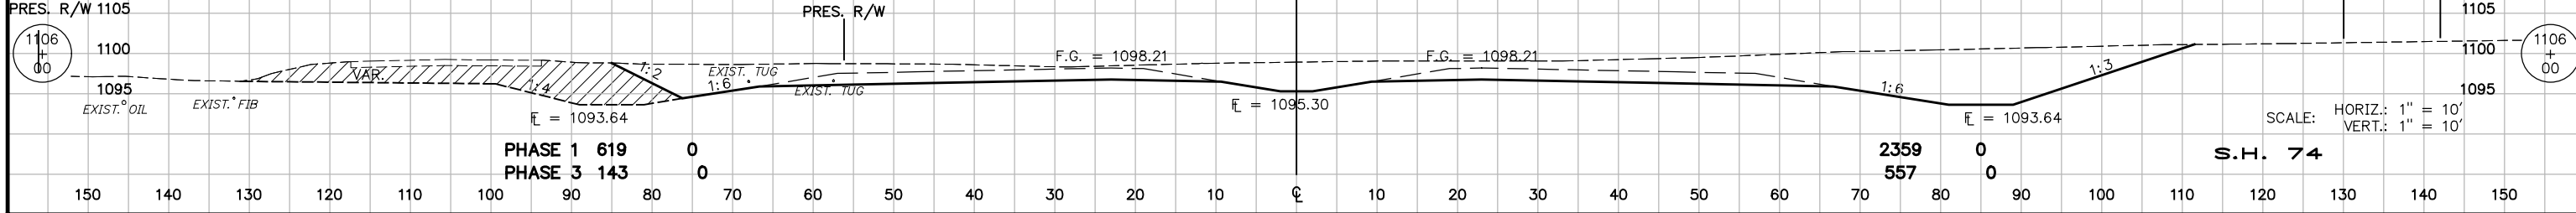
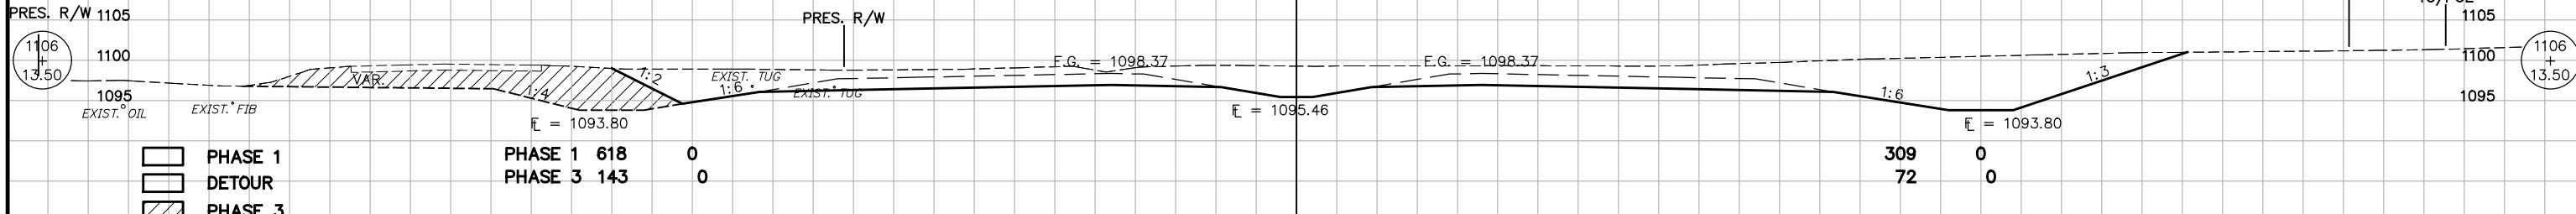
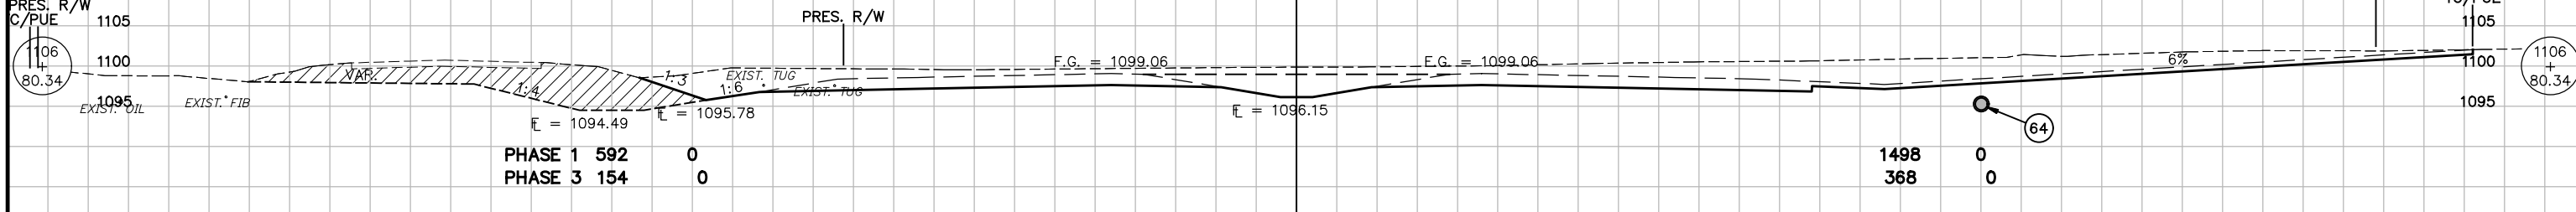
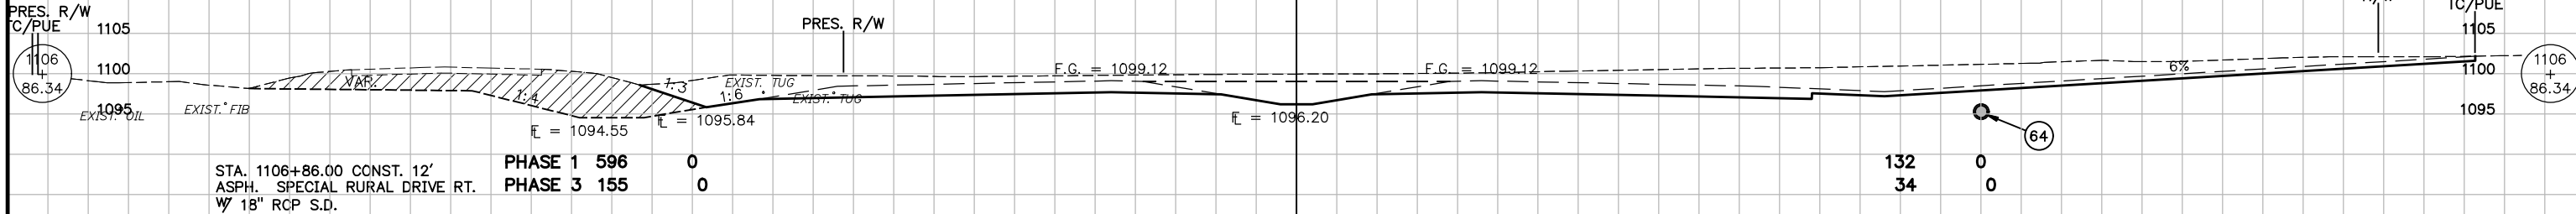
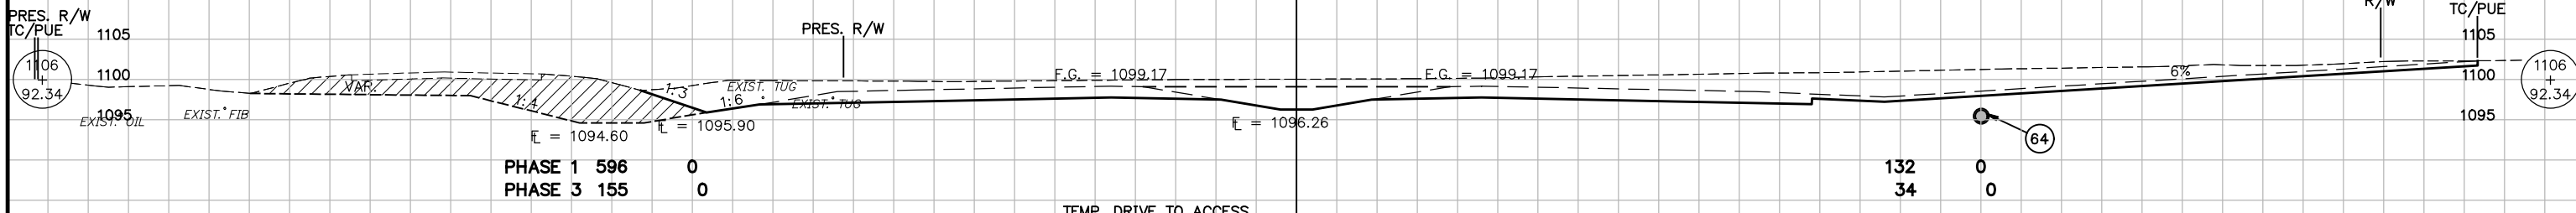


END AREA	
SQUARE FEET	
EXC.	EMB.

VOLUME	
CUBIC YARDS	
EXC.	EMB.

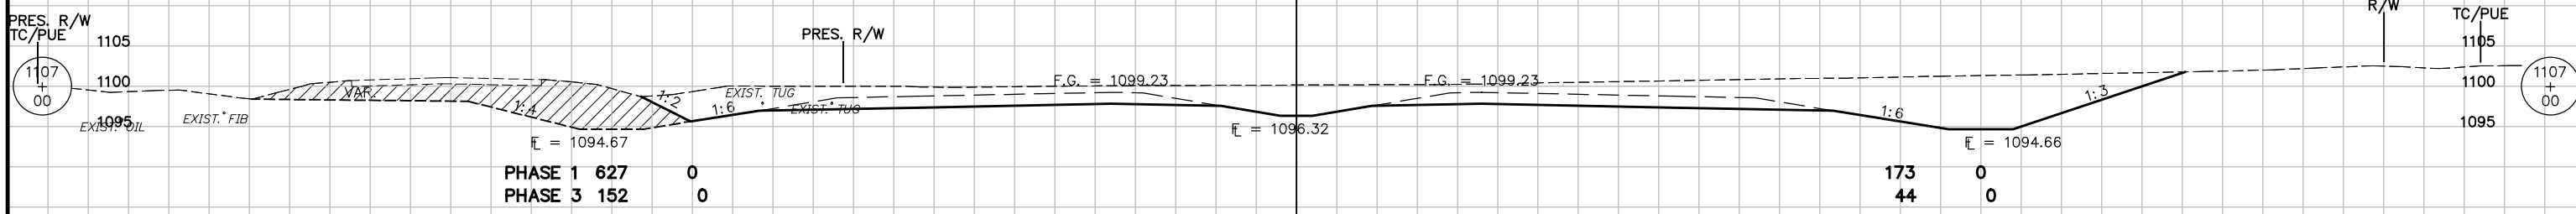

- PHASE 1
- DETOUR
- PHASE 3
- PHASE 4

SCALE: HORIZ.: 1" = 10'
VERT.: 1" = 10'

S.H. 74