


END AREA	
SQUARE FEET	
EXC.	EMB.

VOLUME	
CUBIC YARDS	
EXC.	EMB.

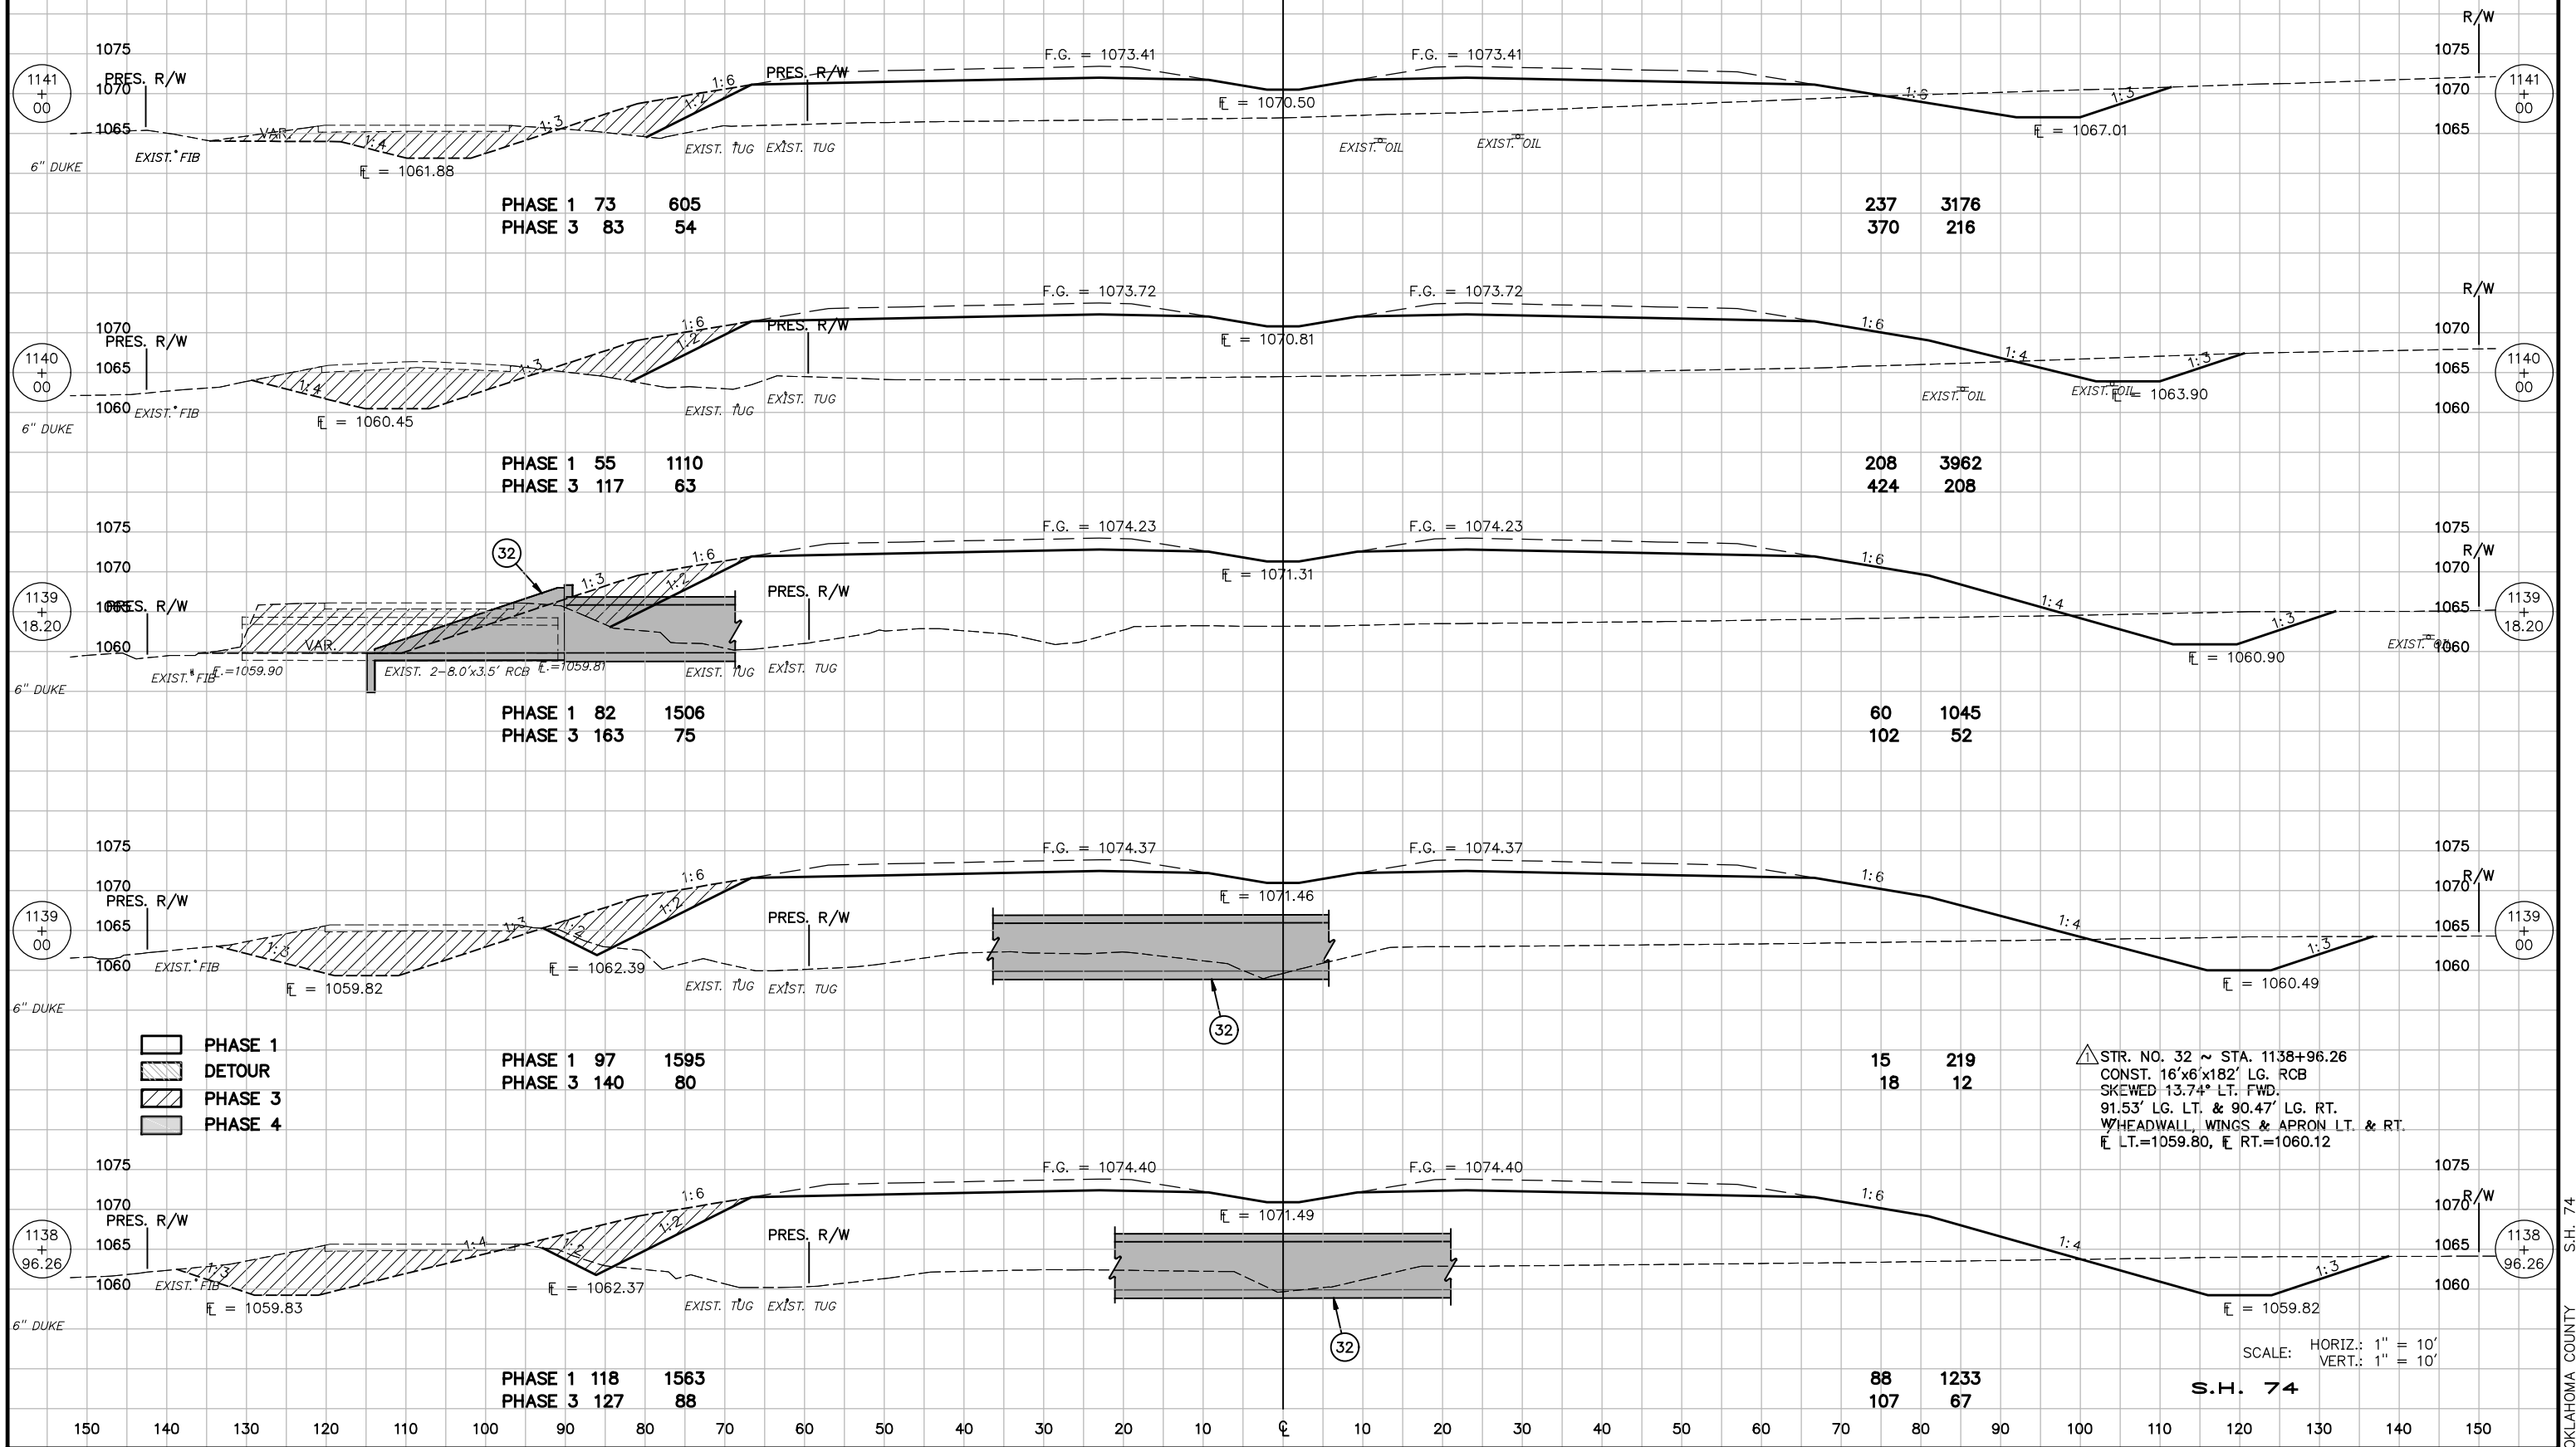

- PHASE 1
- DETOUR
- PHASE 3
- PHASE 4

STR. NO. 32 ~ STA. 1138+96.26
 CONST. 16'x6'x182' LG. RCB
 SKEWED 13.74° LT. FWD.
 91.53' LG. LT. & 90.47' LG. RT.
 W/HEADWALL, WINGS & APRON LT. & RT.
 E LT.=1059.80, E RT.=1060.12

SCALE: HORIZ.: 1" = 10'
 VERT.: 1" = 10'

S.H. 74