



DESCRIPTION	REVISIONS	DATE

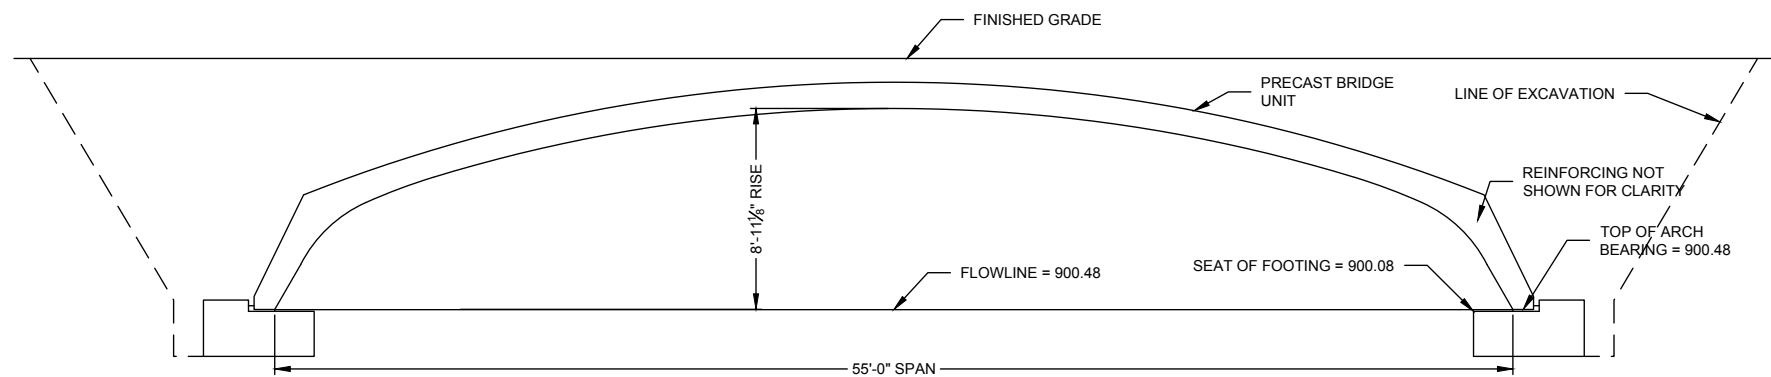


SECTION A  
12

NOTE: CONTRACTOR TO CONSTRUCT CAST IN PLACE FOOTINGS FOR ARCH SECTIONS. CONTRACTOR TO SUBMIT FOOTING DESIGN FOR REVIEW. COST TO BE INCLUDED IN PRICE BID FOR CLASS AA CONCRETE AND REINFORCING STEEL.

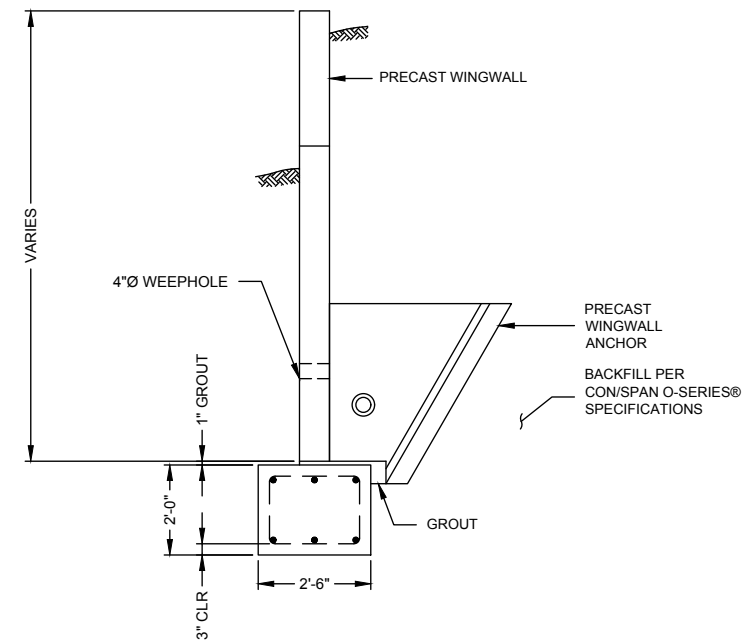

SECTION B  
12

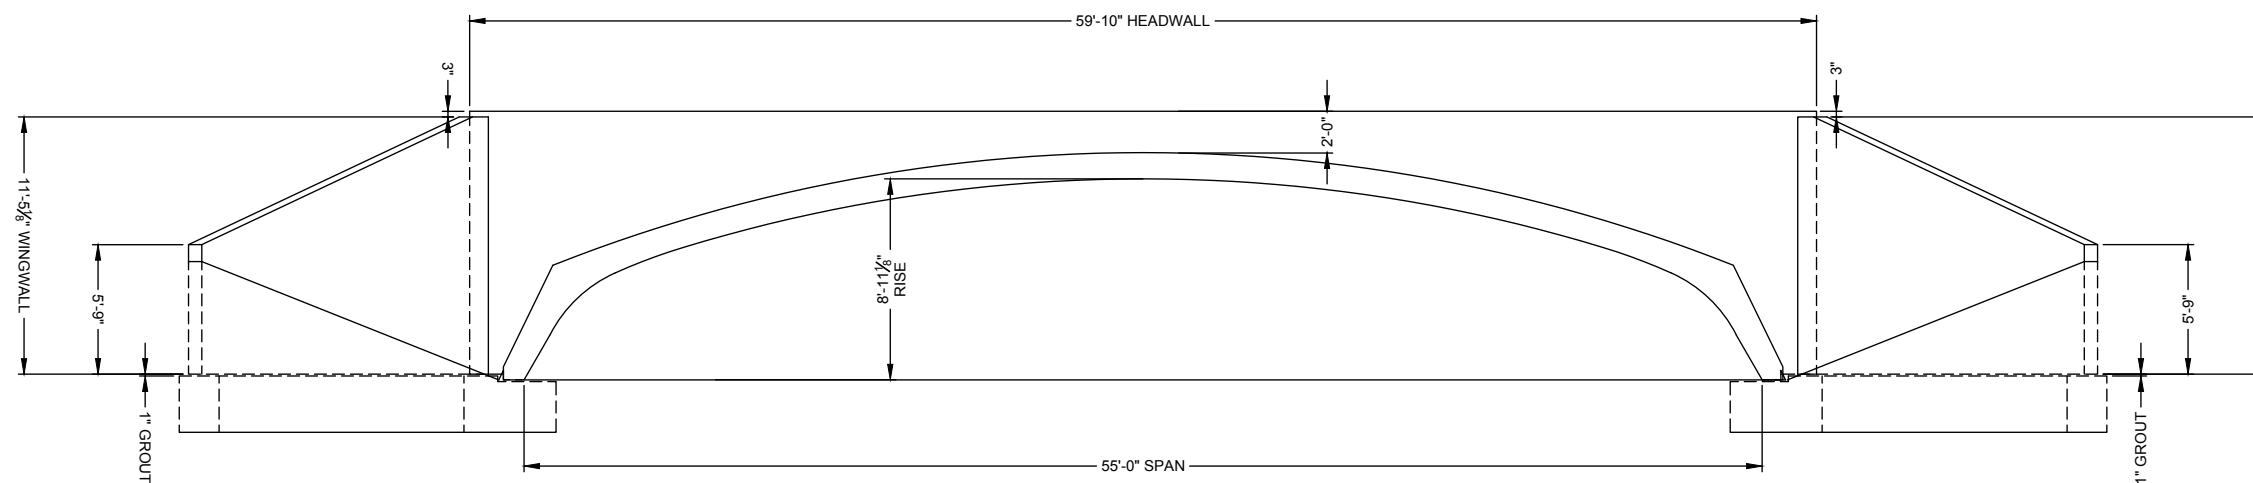

TYPICAL END ELEVATION

M:\COUNTY\_PAWNEE\13PAW03\_COUNTY\_BRIDGE\_089\DESIGN\DRAWINGS\13PAW03\_FROM\_KELLERT.DWG

DESIGN	RJP	6/17	OKLAHOMA DEPARTMENT OF TRANSPORTATION
DRAWN	ATD	6/17	
CHECKED	BWF	6/17	
APPROVED	WTM	6/17	
SQUAD	MESHEK		
COUNTY PAWNEE COUNTY RD. E0510 STATE JOB NO JP29930(04) SHEET NO B03			<b>BRIDGE SECTIONS</b>