


STR. NO. OR LOCATION	D.A.	DISTURBED AREA
7 5A		0.97 A.C.
7 5B		0.92 A.C.
7 5C		0.71 A.C.
7 5D		0.72 A.C.
TOTAL	5	3.32 A.C.

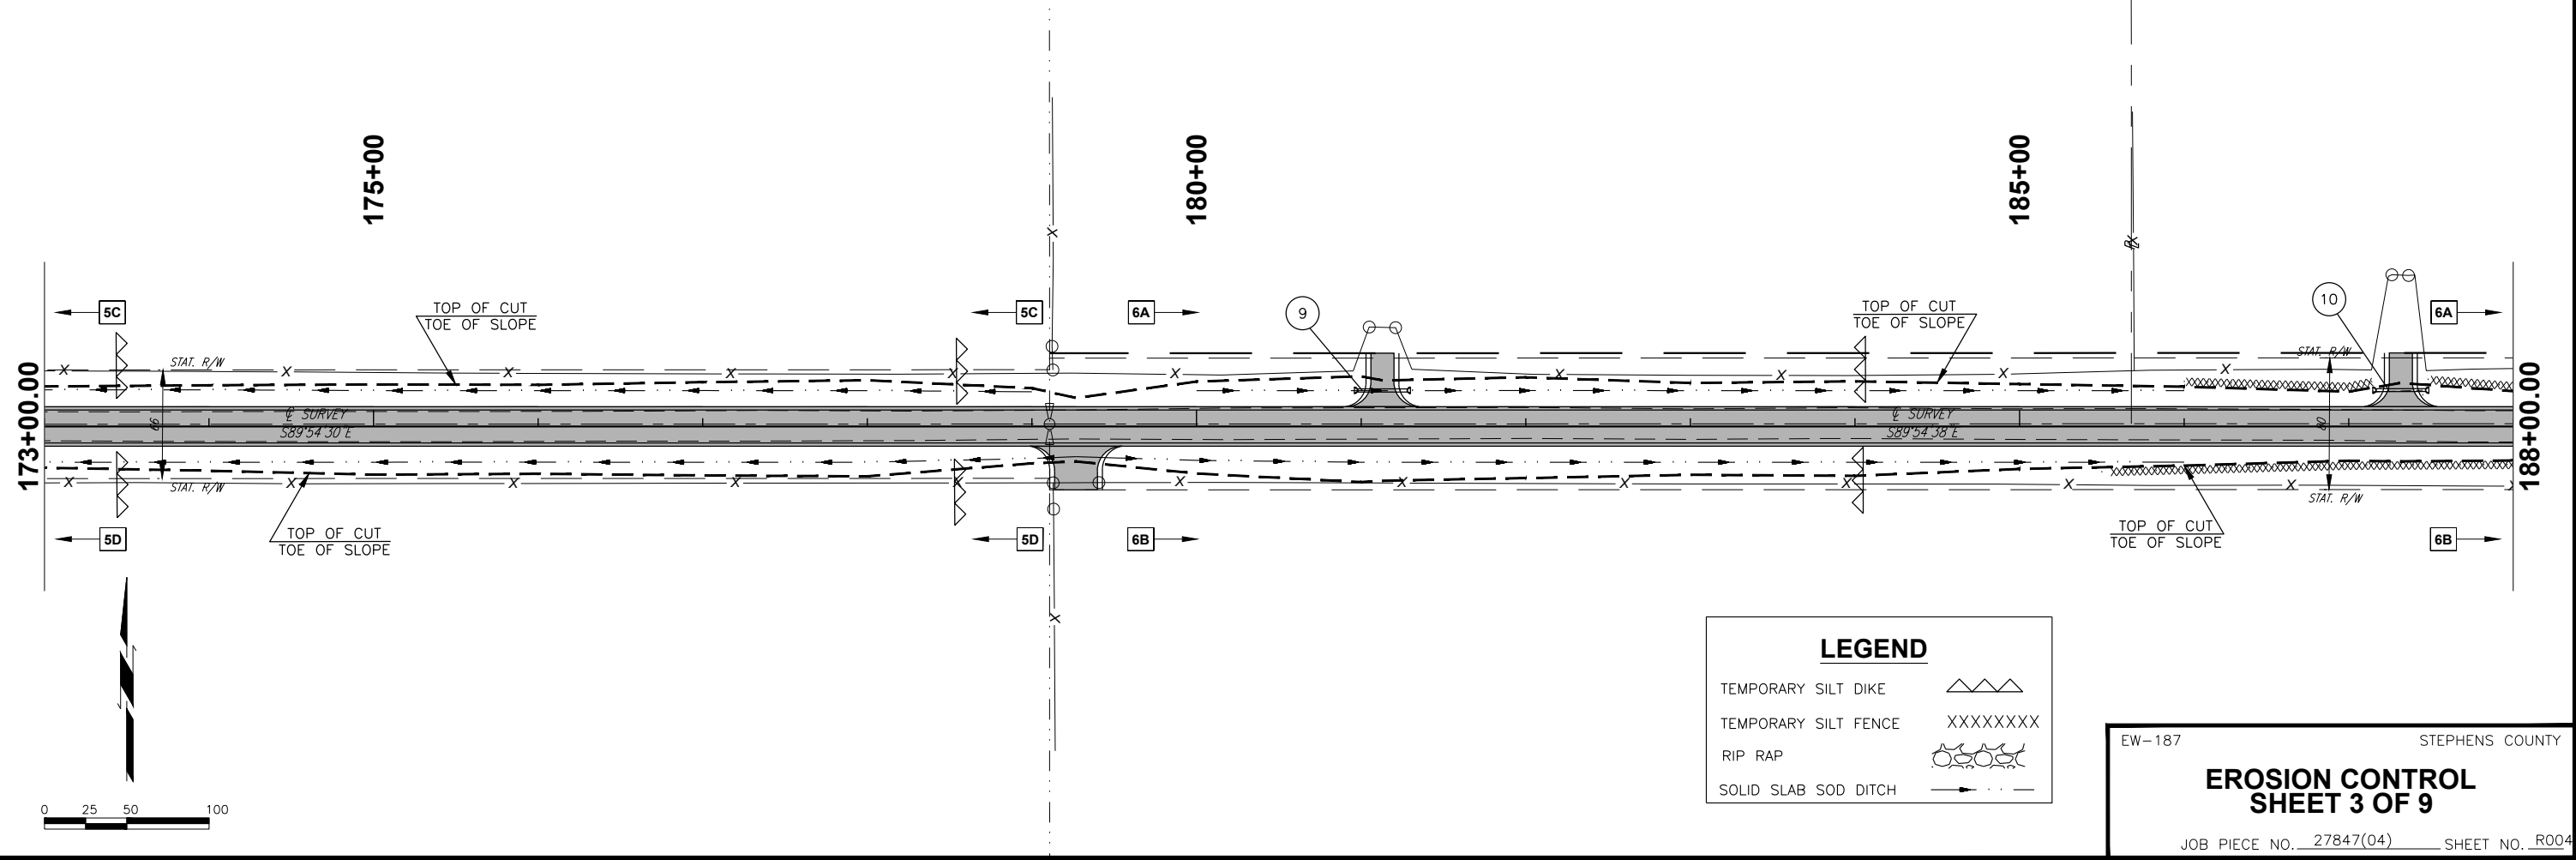

LEGEND

TEMPORARY SILT DIKE	
TEMPORARY SILT FENCE	
RIP RAP	
SOLID SLAB SOD DITCH	

8/8/2017 4:08:04 PM N:\0\0\TRANSPORTATION\COUNTY PRODUCTION\STEPHENS\12010.EW-187\STEPHENS PROJECT DRAWINGS\EROSION CONTROL PLANS.DWG