


STR. NO. OR LOCATION	D.A.	DISTURBED AREA
20	9A	0.71 A.C.
20	9B	0.84 A.C.
20	9C	0.39 A.C.
20	9D	0.51 A.C.
TOTAL	9	2.45 A.C.

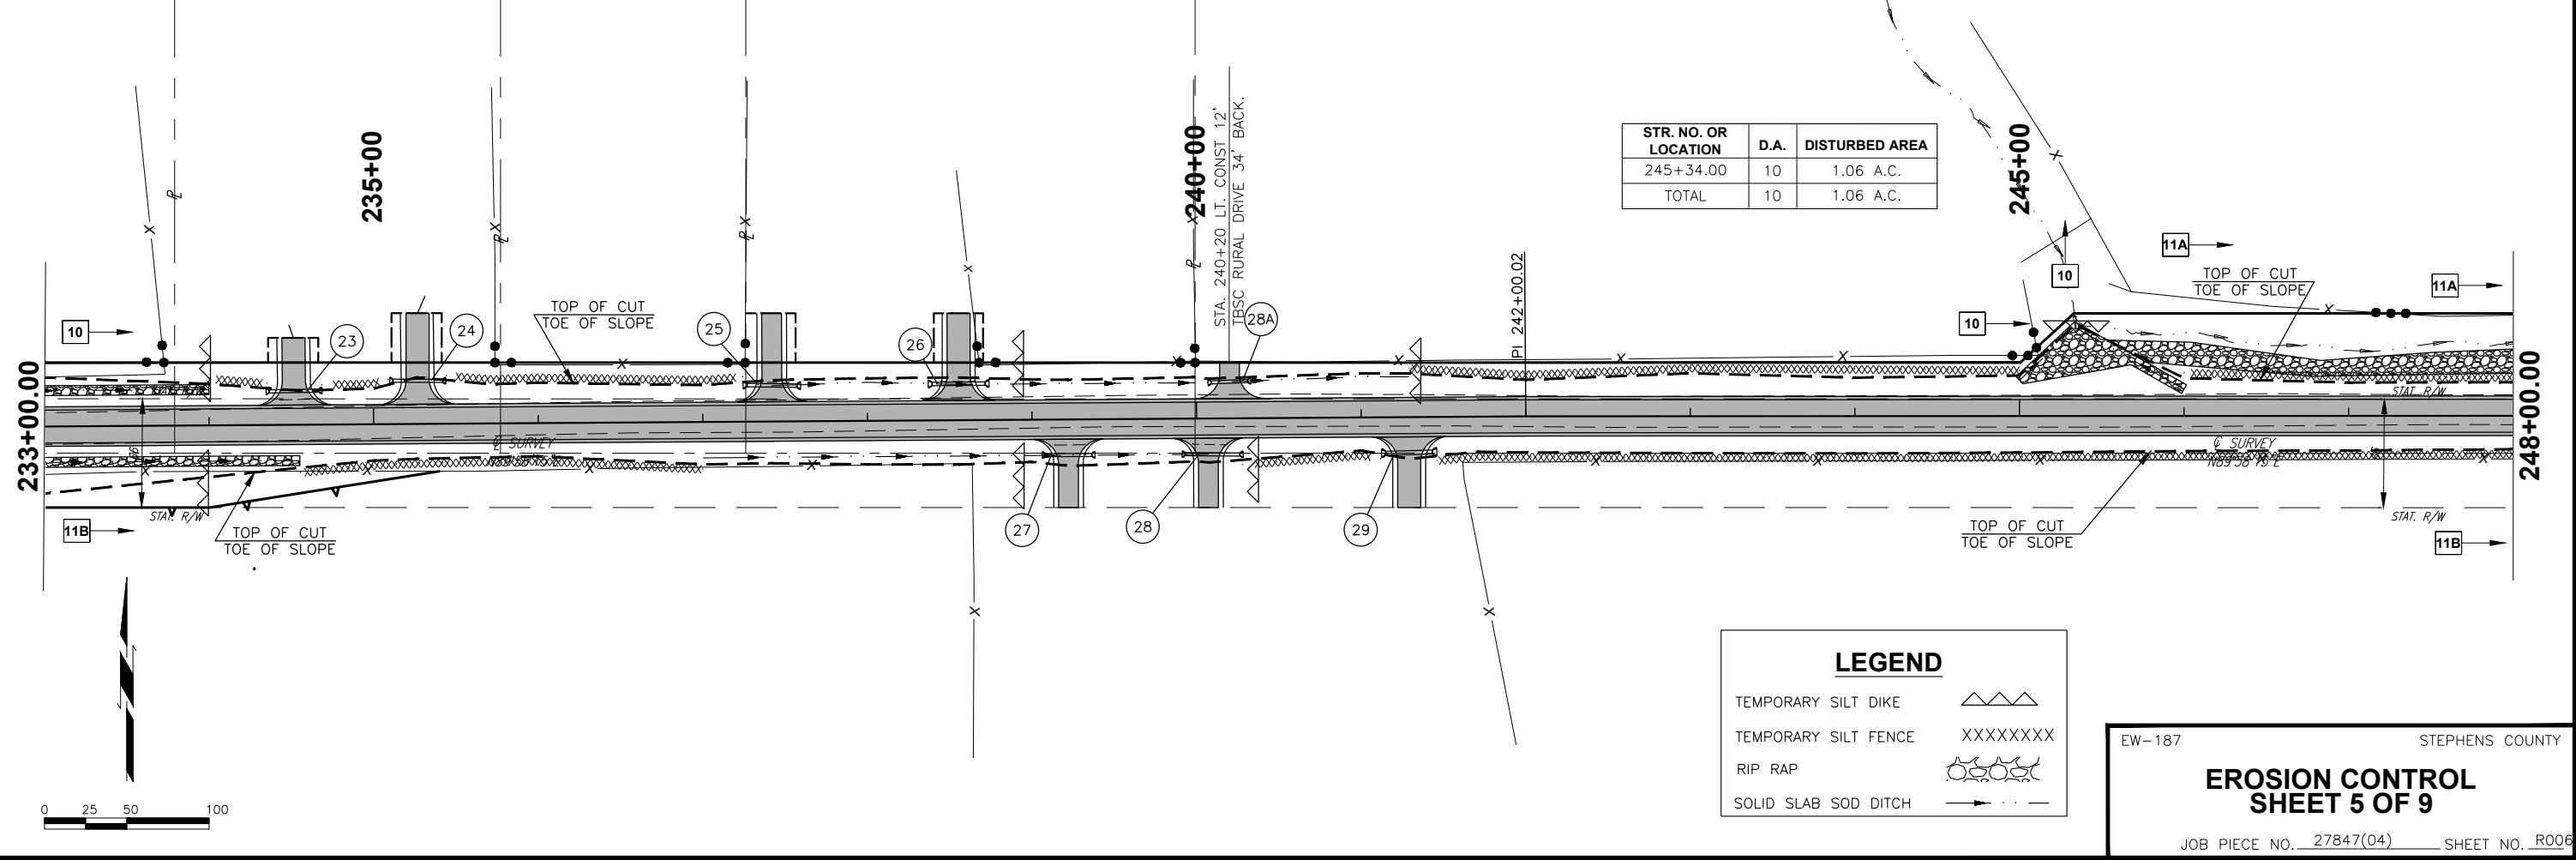

STR. NO. OR LOCATION	D.A.	DISTURBED AREA
245+34.00	10	1.06 A.C.
TOTAL	10	1.06 A.C.

**LEGEND**

TEMPORARY SILT DIKE	
TEMPORARY SILT FENCE	
RIP RAP	
SOLID SLAB SOD DITCH	

8/8/2017 4:09:37 PM N:\0\0\0\TRANSPORTATION\COUNTY PRODUCTION\STEPHENS\12010\04-187\STEPHENS PROJECT DRAWINGS\EROSION CONTROL PLANS.DWG