



| DESCRIPTION | REVISIONS | DATE |
|-------------|-----------|------|
|             |           |      |

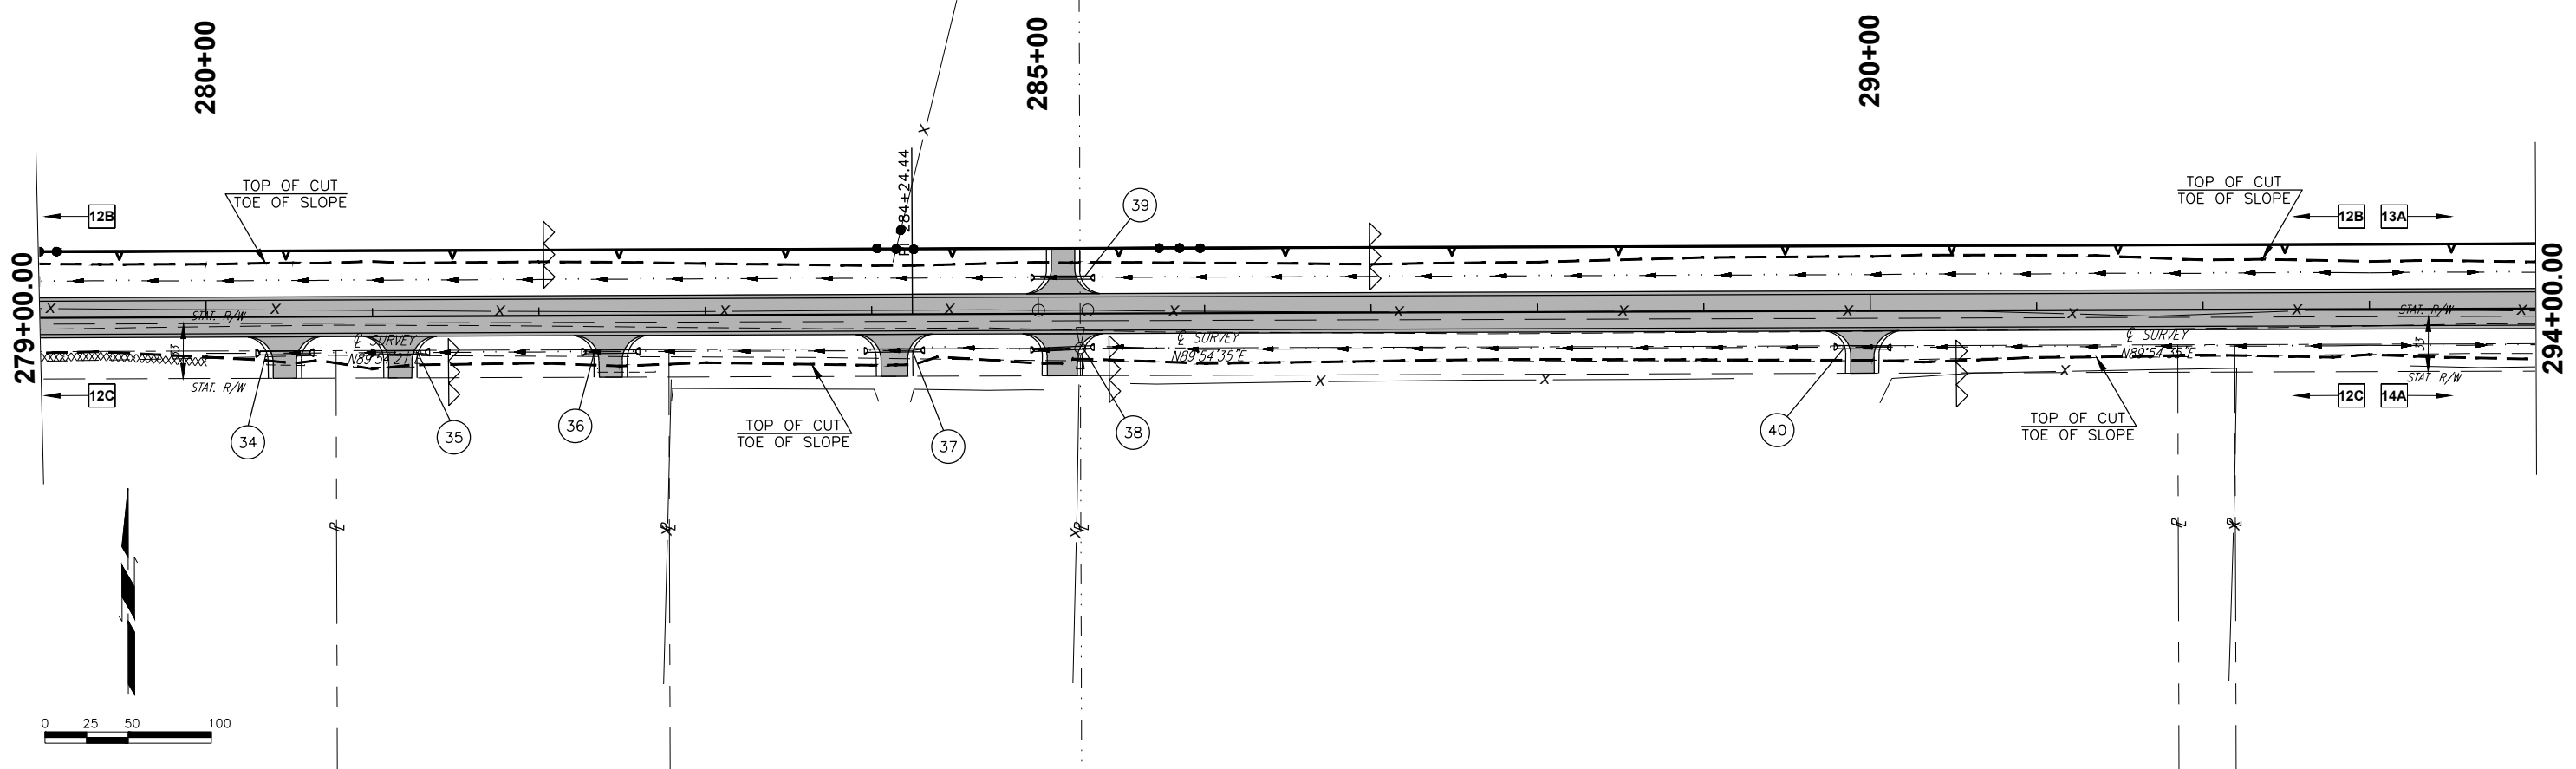

| STR. NO. OR LOCATION | D.A. | DISTURBED AREA |
|----------------------|------|----------------|
| 297+00               | 13A  | 0.25 A.C.      |
| 297+00               | 13B  | 0.75 A.C.      |
| TOTAL                | 13   | 1.00 A.C.      |

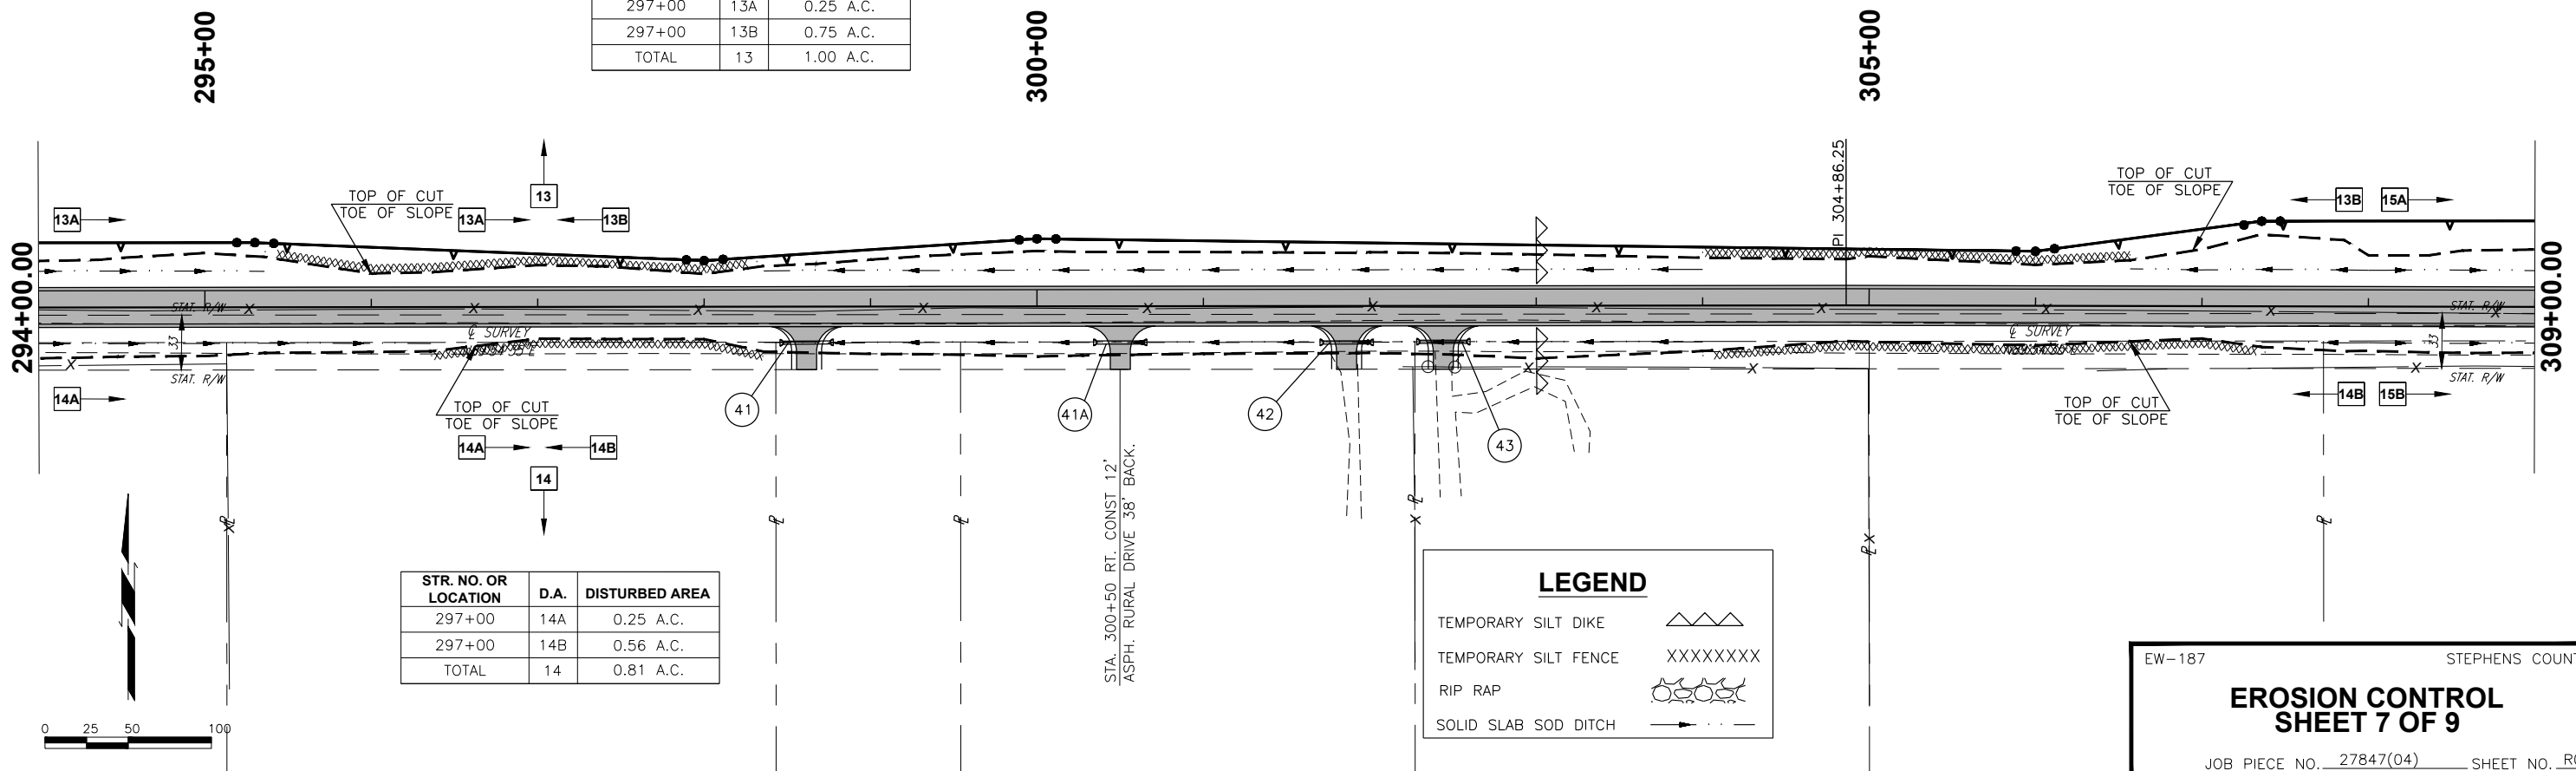

| STR. NO. OR LOCATION | D.A. | DISTURBED AREA |
|----------------------|------|----------------|
| 297+00               | 14A  | 0.25 A.C.      |
| 297+00               | 14B  | 0.56 A.C.      |
| TOTAL                | 14   | 0.81 A.C.      |

**LEGEND**

- TEMPORARY SILT DIKE
- TEMPORARY SILT FENCE
- RIP RAP
- SOLID SLAB SOD DITCH

8/8/2017 4:11:09 PM N:\0\0\TRANSPORTATION\COUNTY PRODUCTION\STEPHENS\27847(04)\EW-187\STEPHENS PROJECT DRAWINGS\EROSION CONTROL PLANS.DWG