
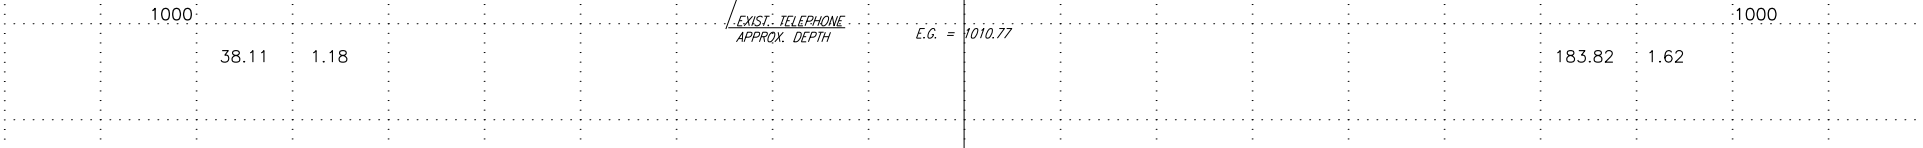


UPDATED EARTHWORK 10/18/17
VOLUME
C.Y. EXC. EMB.






AREA
S.F. EXC. EMB.

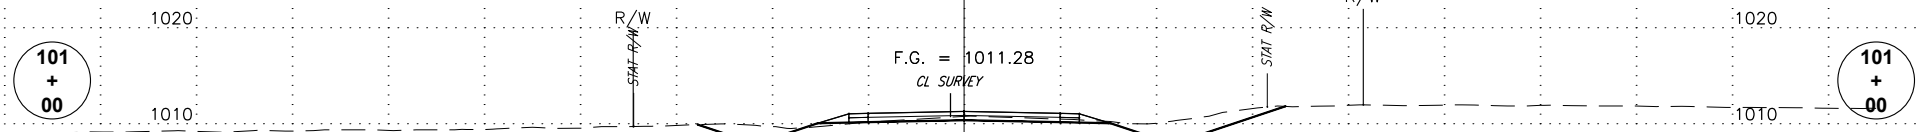

STR. NO. 1 STA. 100+34 X-ING
CONST. 2-28" X 18" X 56' LG.
RCPA 28' LG. LT. & 28' LG. RT.
WITH TYPE BB4 CETS EACH END.

STA. 100+00 LT. CONST. 22'
ASPH. SECTION RAMP 60' BACK.

STA. 100+01 RT. CONST. 22'
ASPH. SECTION RAMP 60' BACK.

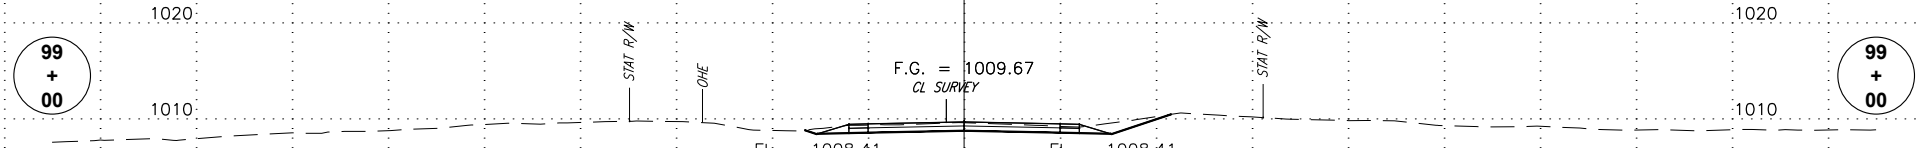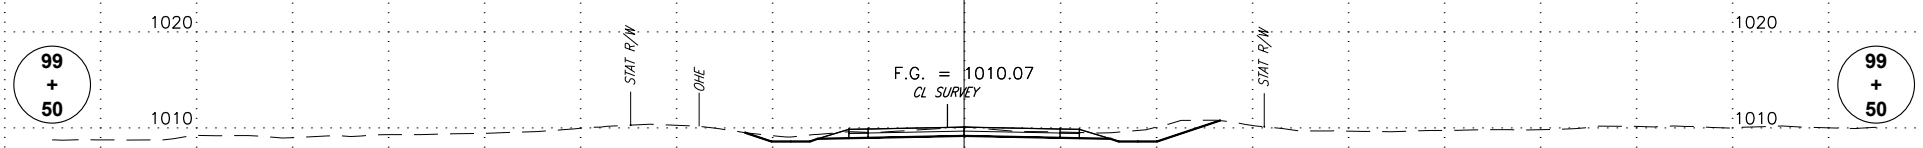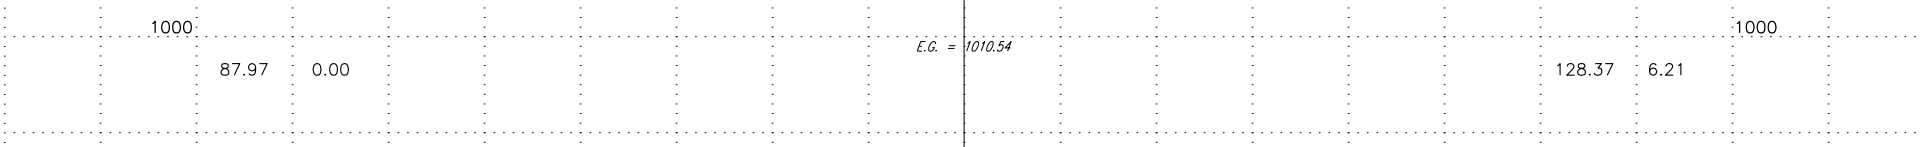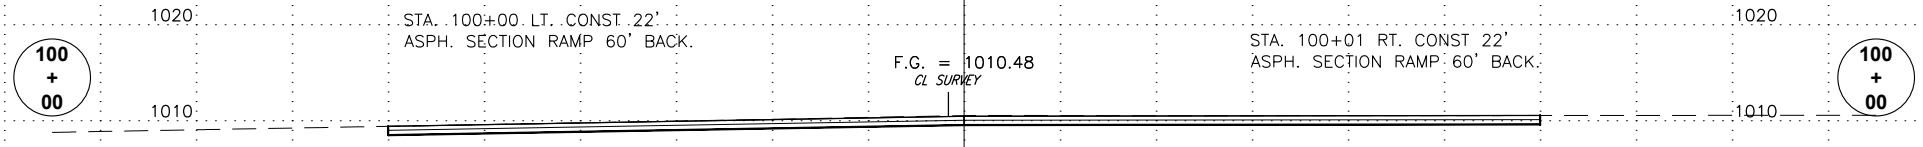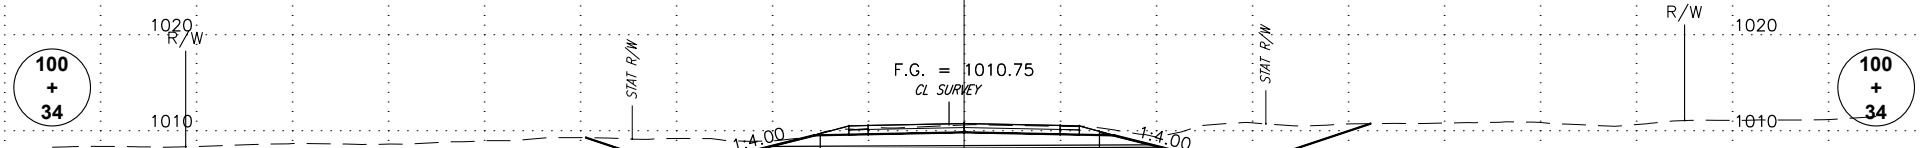

STA. 98+85.00
BEGIN J/P 27847(04)
1.88 RT CL. OF SURVEY

ALL UTILITY LOCATIONS AND DEPTHS
ARE APPROXIMATE.

0 5' 10' 20'
FILE: 12010.EW-187 P-BASEMAP.DWG
DATE: 10/18/17 STATE JOB PIECE NO. 27847(04) SHEET NO. X001