



UPDATED EARTHWORK 10/18/17
VOLUME
C.Y. EXC. EMB.


AREA
S.F. EXC. EMB.

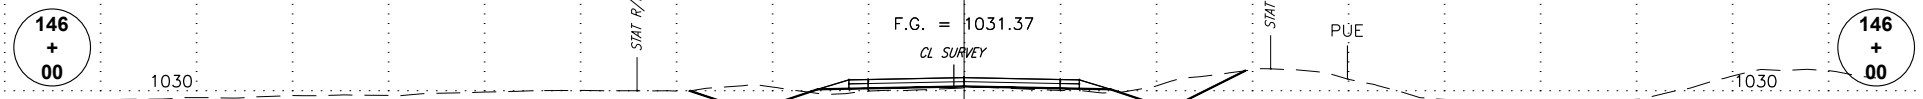


F.G. = 1031.37
CL SURVEY
FL = 1028.52
E.G. = 1030.29
120.81 40.84

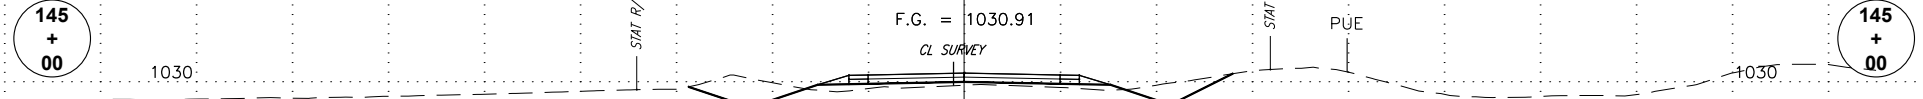


F.G. = 1030.91
CL SURVEY
FL = 1028.01
E.G. = 1029.65
107.45 65.64

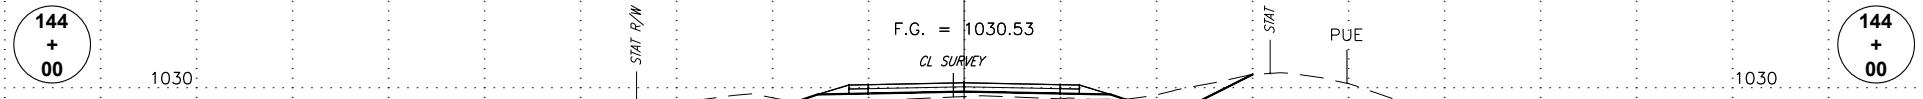

F.G. = 1030.53
CL SURVEY
FL = 1027.58
E.G. = 1029.09
78.10 78.41

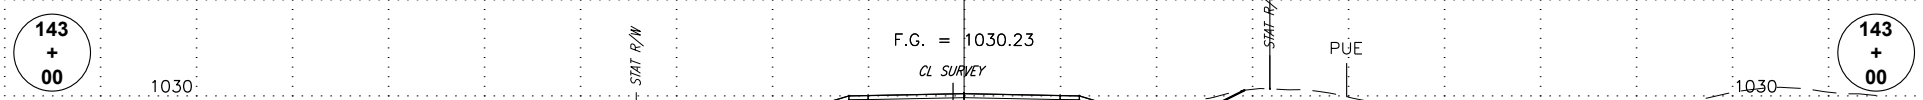


F.G. = 1030.23
CL SURVEY
FL = 1027.25
E.G. = 1028.91
77.38 89.42

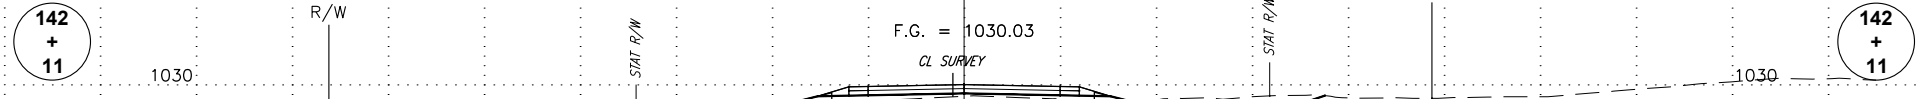

F.G. = 1030.03
CL SURVEY
FL = 1026.17
E.G. = 1028.81
17.86 10.86

STR. NO. 4 STA. 142+11 X-ING
CONST. 2-36" X 22" X 52' LG.
RCPA 26' LG. LT. & 26' LG. RT.
WITH TYPE BB4 CETS EACH END

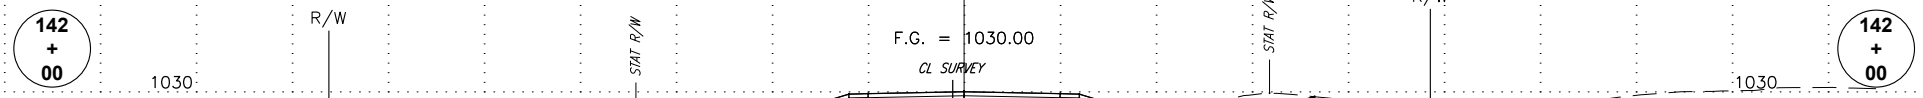

F.G. = 1030.00
CL SURVEY
FL = 1026.19
E.G. = 1028.79
188.78 63.30

ALL UTILITY LOCATIONS AND DEPTHS
ARE APPROXIMATE.

0 5' 10' 20'
FILE: 12010.0.EW-187 P-BASEMAP.DWG
DATE: 10/18/17 STATE JOB PIECE NO. 27847(04) SHEET NO. X009