
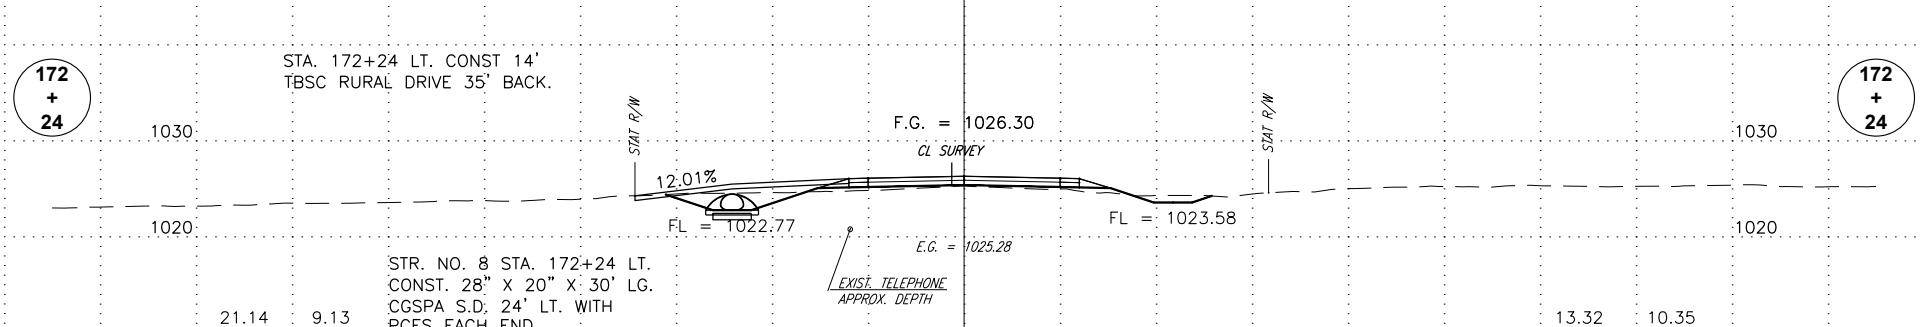
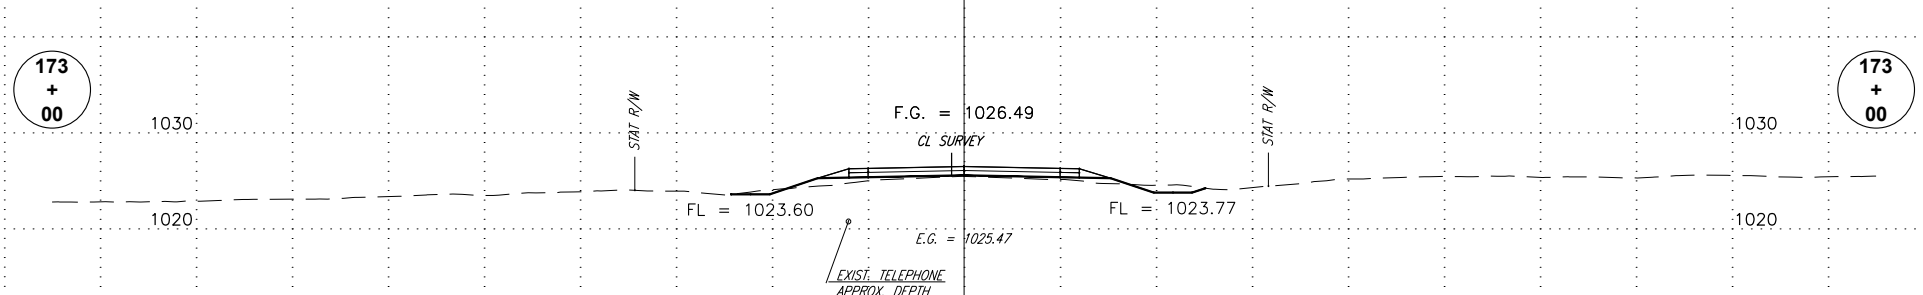
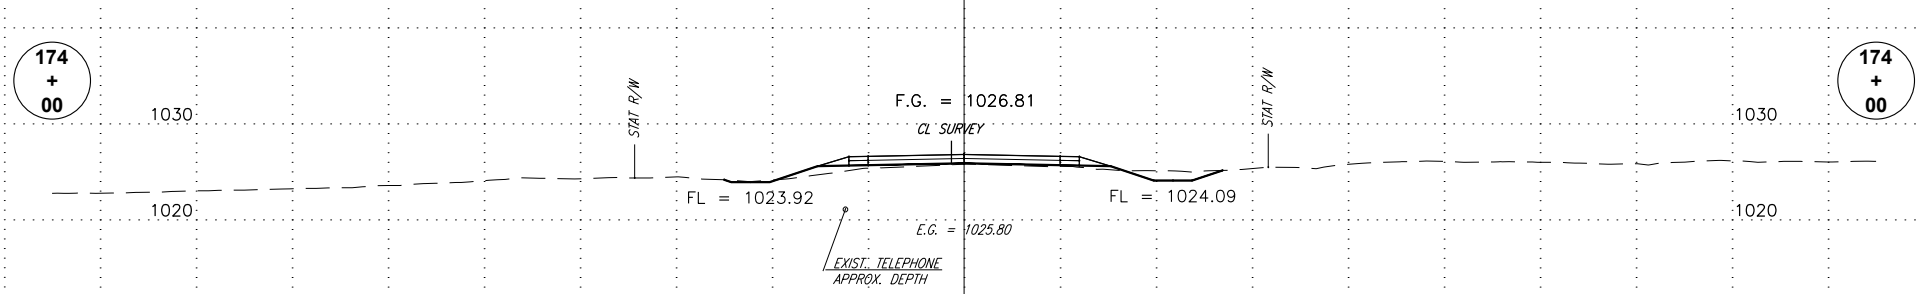
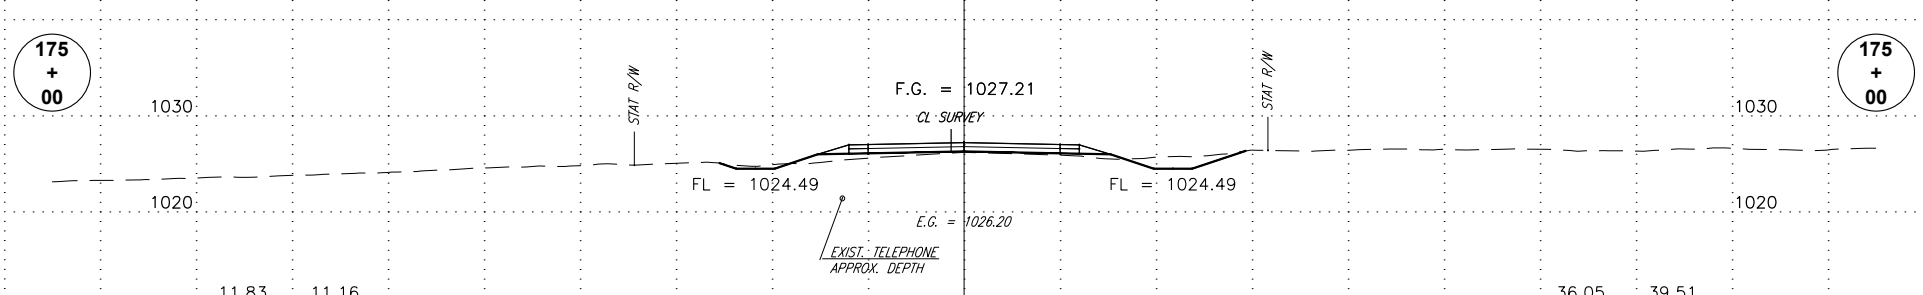
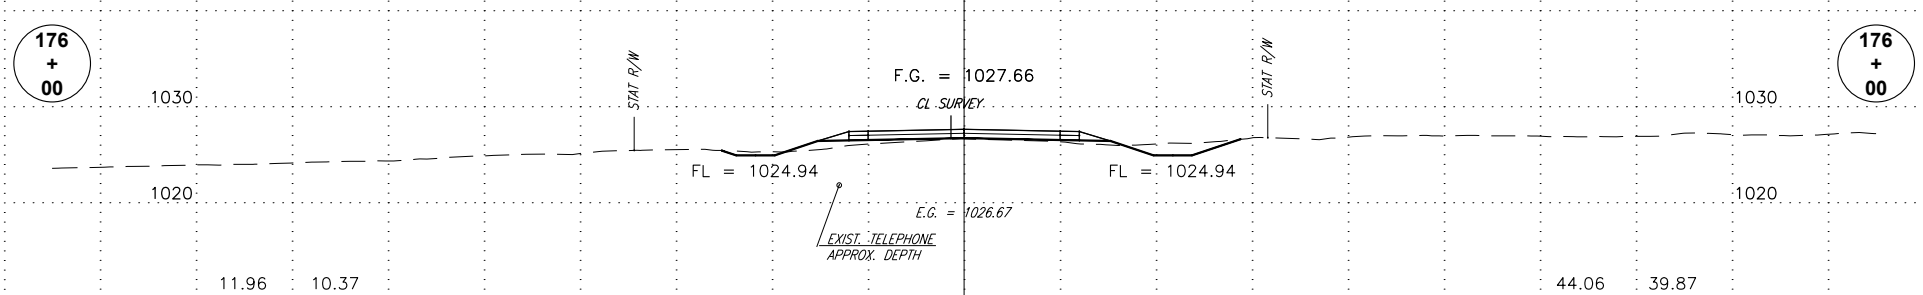
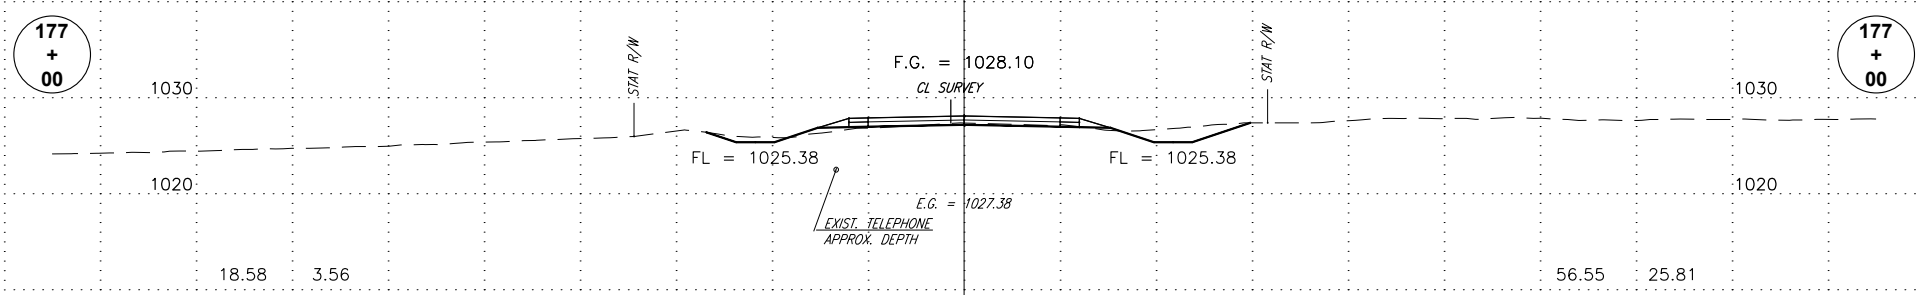


UPDATED EARTHWORK 10/18/17
VOLUME
C.Y.
EXC. EMB.

AREA
S.F.
EXC. EMB.

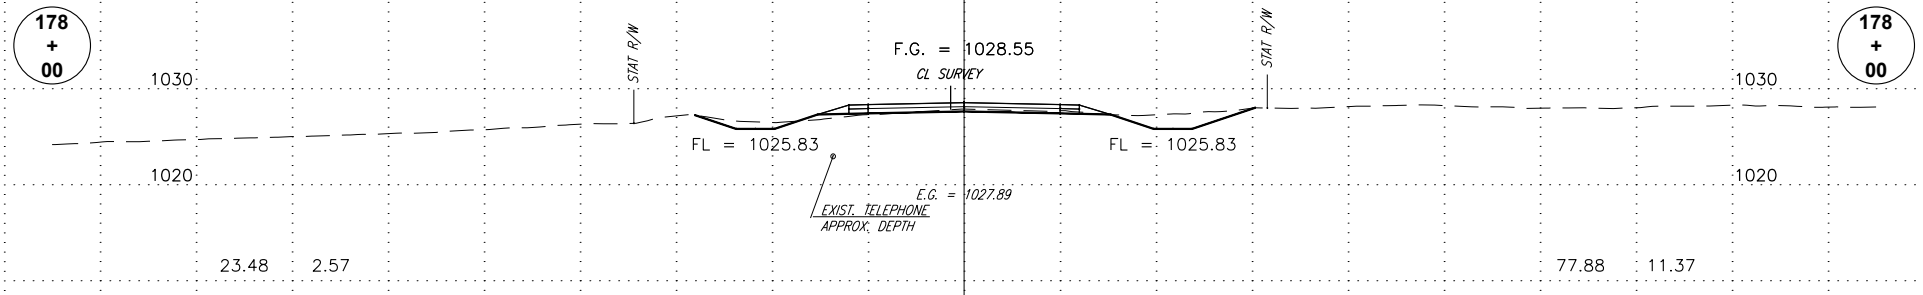

STA. 172+24 LT. CONST 14'
TBSC RURAL DRIVE 35' BACK.

STR. NO. 8 STA. 172+24 LT.
CONST. 28" X 20" X 30' LG.
CGSPA S.D. 24' LT. WITH
PCES EACH END.

ALL UTILITY LOCATIONS AND DEPTHS
ARE APPROXIMATE.

0 5' 10' 20'
FILE: 12010.EW-187 P-BASEMAP.DWG
DATE: 10/18/17 STATE JOB PIECE NO. 27847(04) SHEET NO. X014