
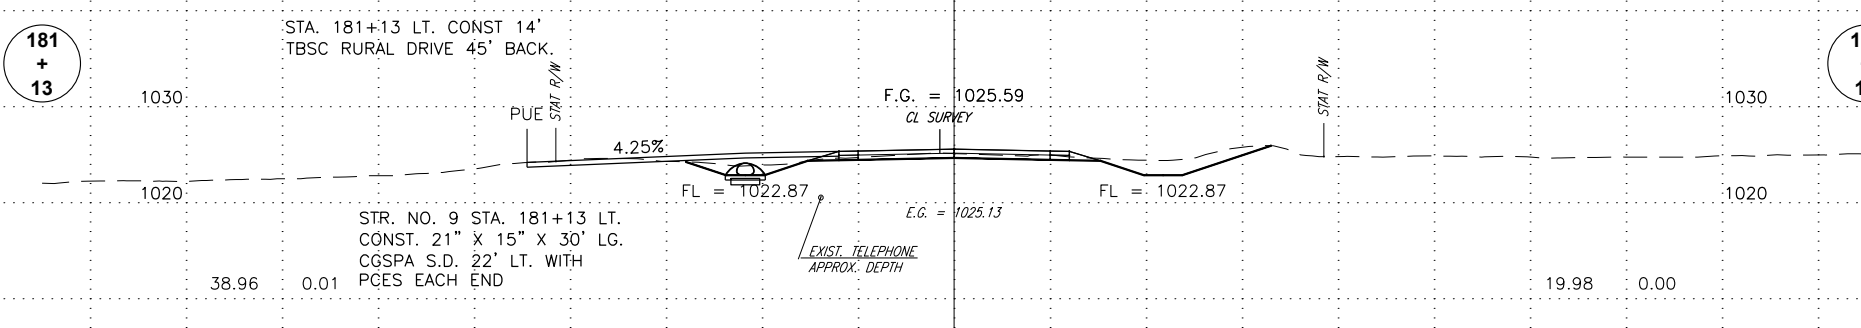
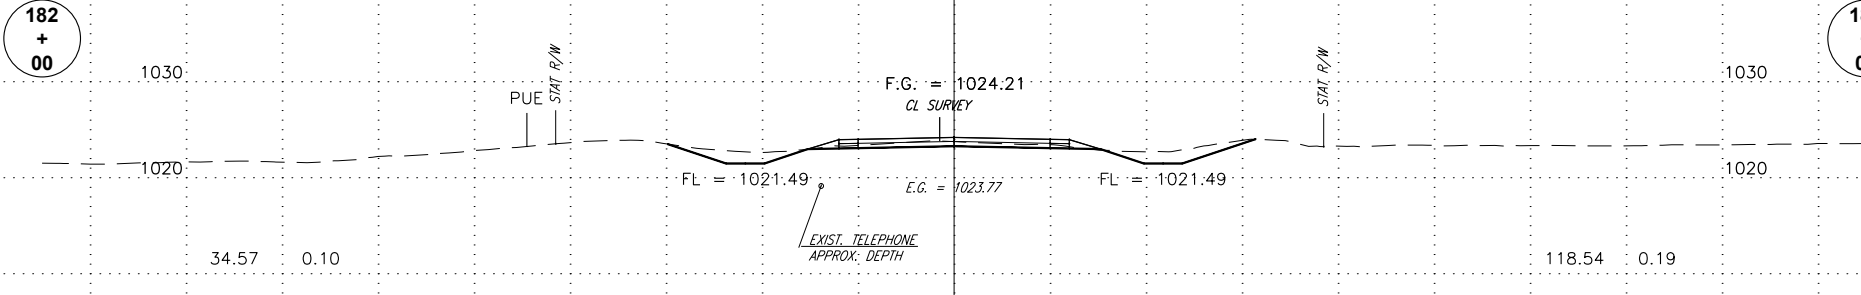





UPDATED EARTHWORK 10/18/17
VOLUME
C.Y.
EXC. EMB.

AREA
S.F.
EXC. EMB.

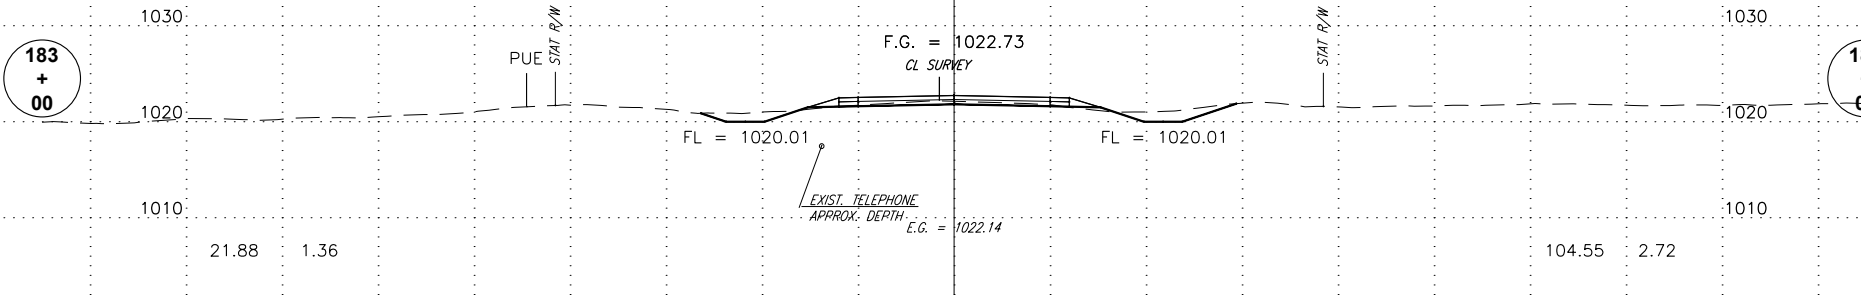


STA. 181+13 LT. CONST 14'
TBSC RURAL DRIVE 45' BACK.

STR. NO. 9 STA. 181+13 LT.
CONST. 21" X 15" X 30' LG.
CGSPA S.D. 22' LT. WITH
PCES EACH END

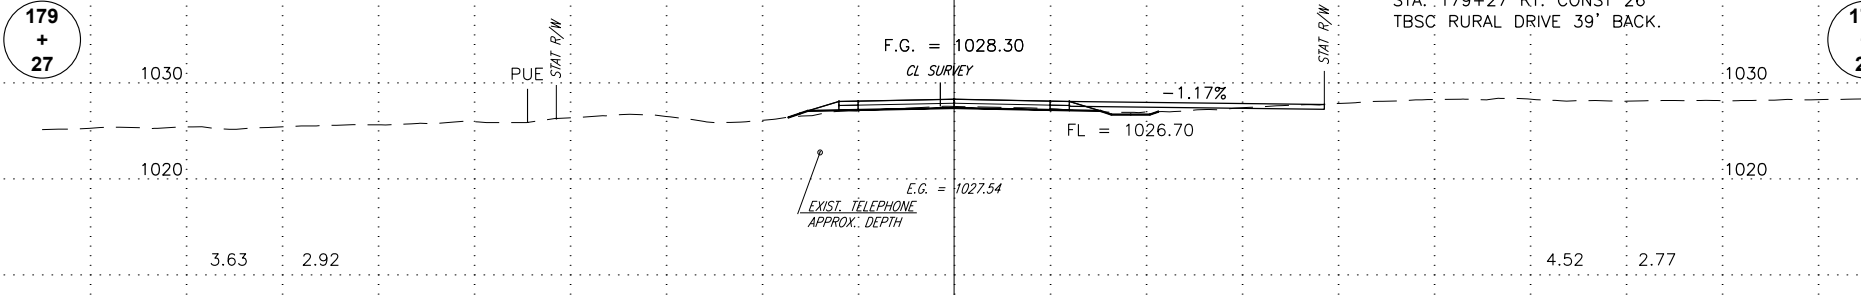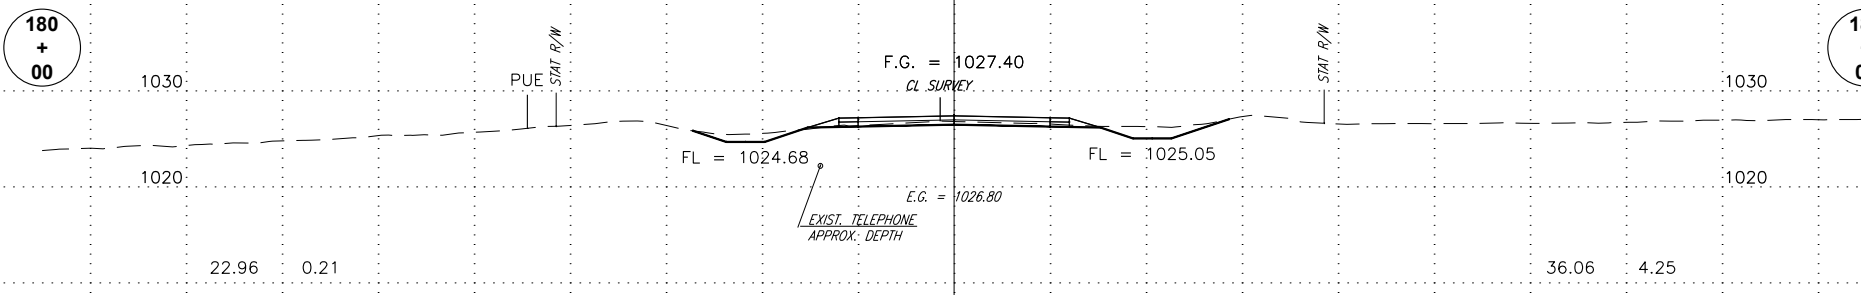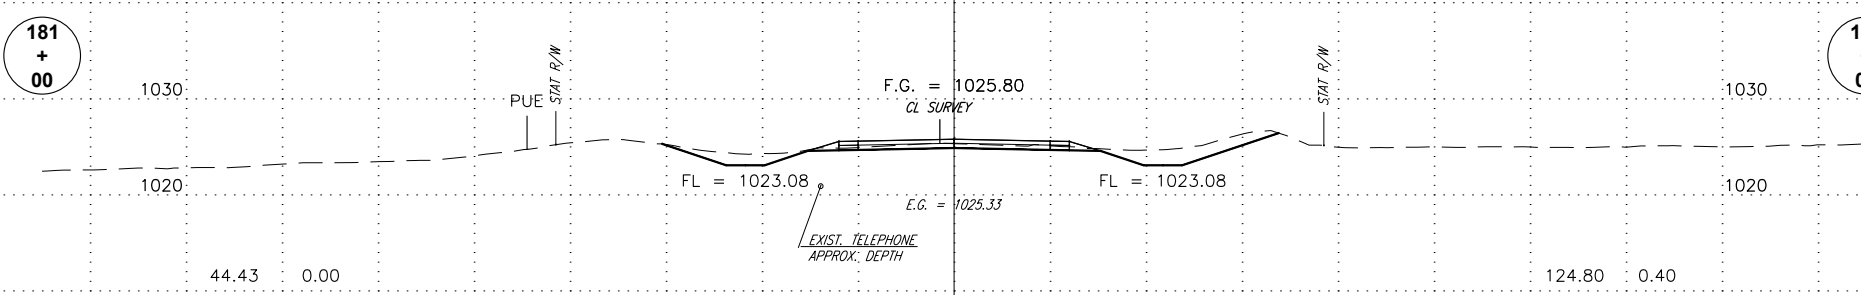

STA. 179+27 RT. CONST 26'
TBSC RURAL DRIVE 39' BACK.

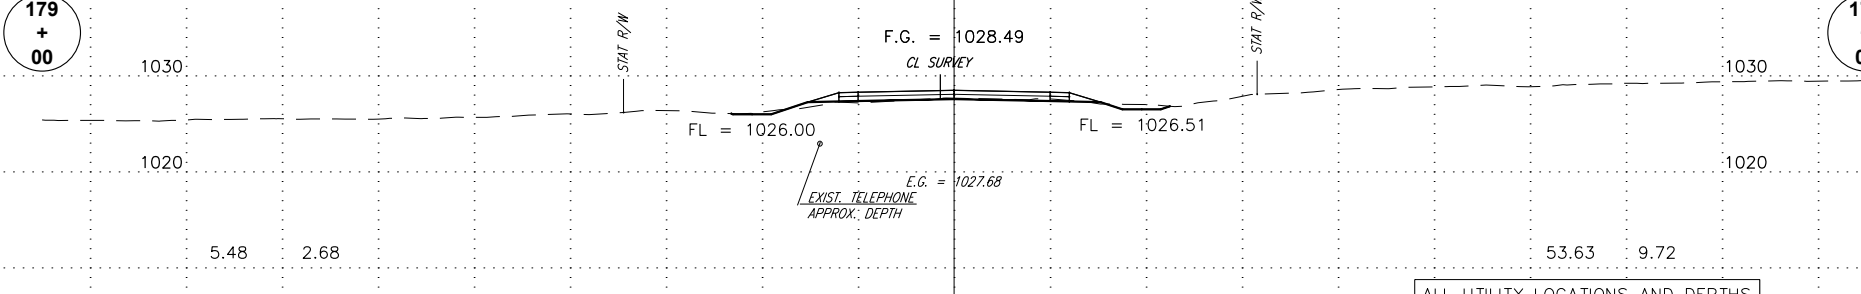

ALL UTILITY LOCATIONS AND DEPTHS
ARE APPROXIMATE.

