

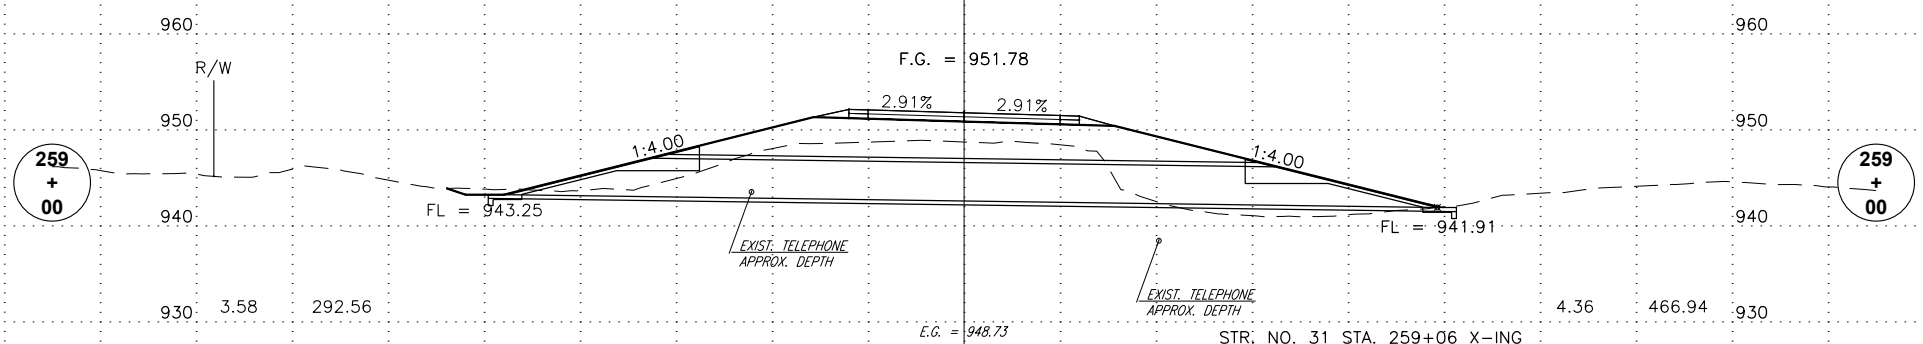
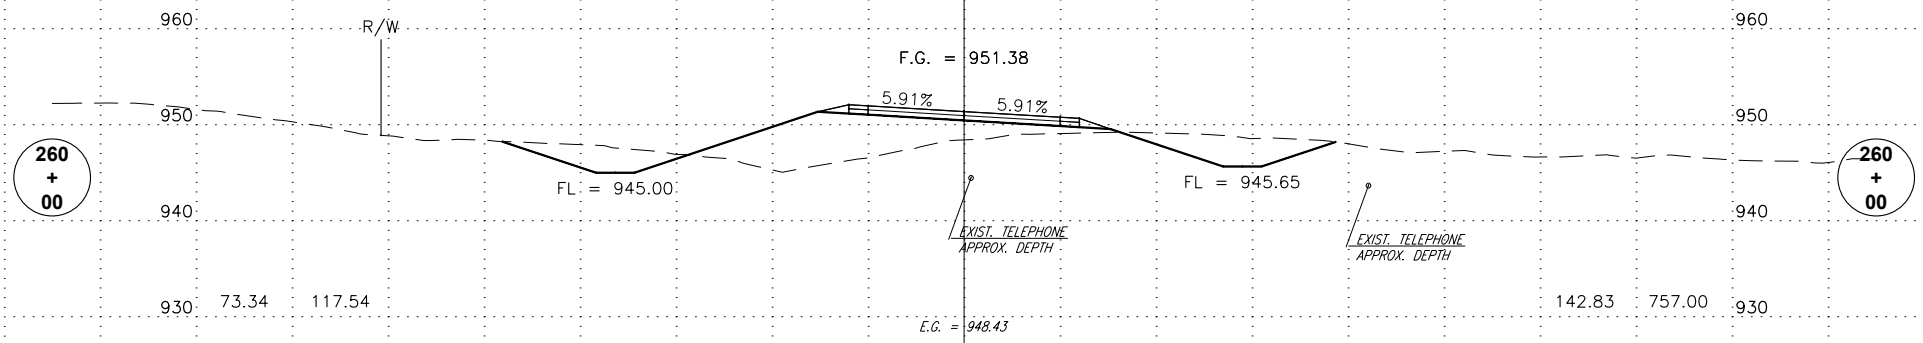
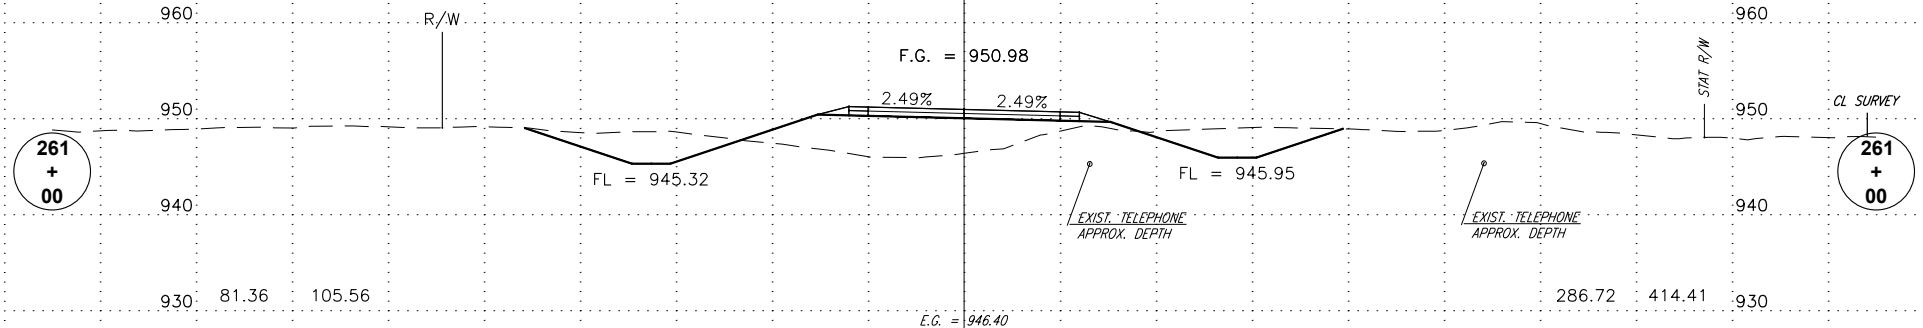


UPDATED EARTHWORK 10/18/17  
VOLUME  
C.Y.  
EXC. EMB.

AREA  
S.F.  
EXC. EMB.

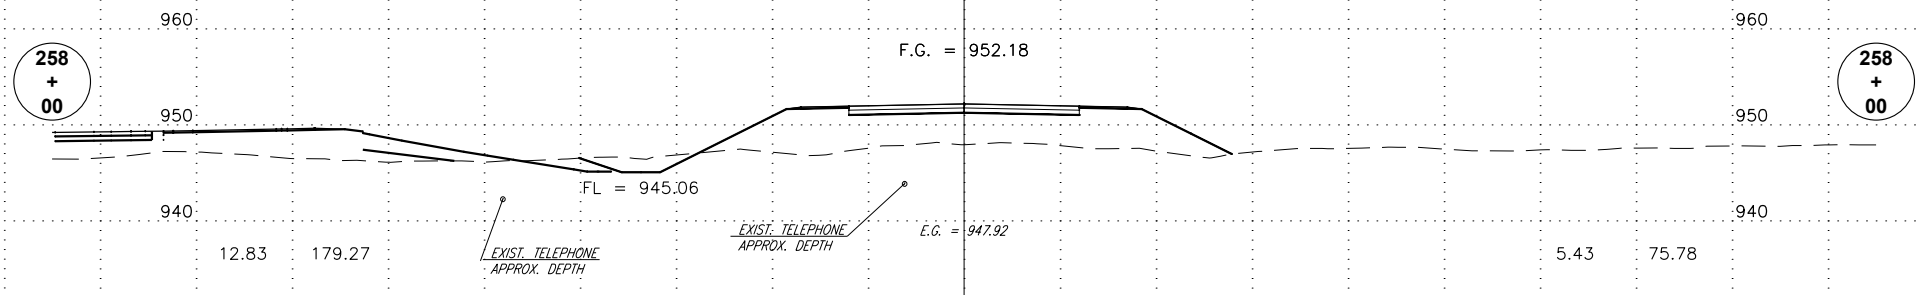

STR. NO. 31 STA. 259+06 X-ING  
CONST. 2-48" X 98' LG.  
RCP 48' LG. LT. & 50' LG. RT.  
WITH TYPE EE4 CETS EACH END

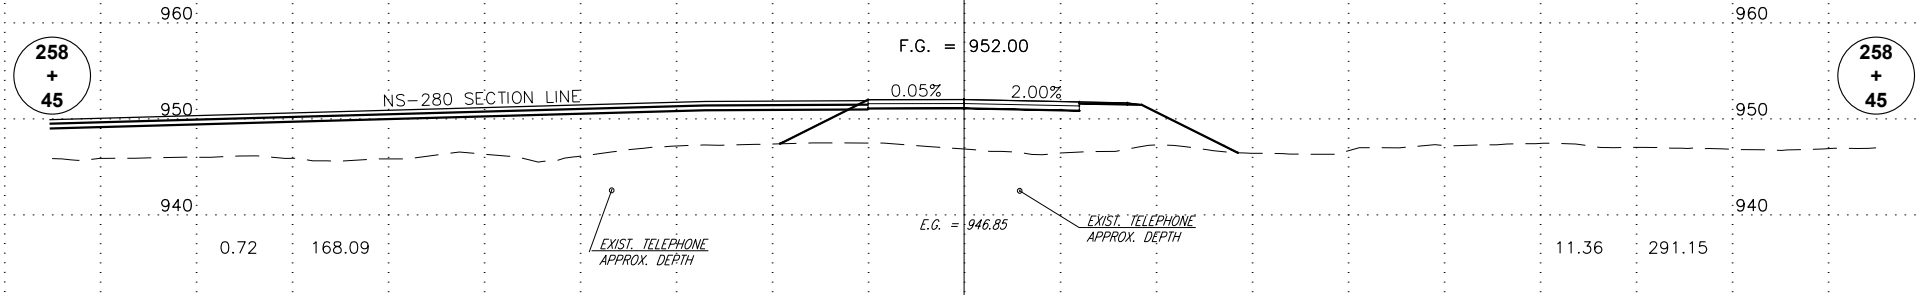

ALL UTILITY LOCATIONS AND DEPTHS  
ARE APPROXIMATE.

0 5' 10' 20'  
FILE: 12010.EW-187 P-BASEMAP.DWG  
DATE: 10/18/17 STATE JOB PIECE NO. 27847(04) SHEET NO. X032