



UPDATED EARTHWORK 10/18/17
VOLUME C.Y.
EXC. EMB. 960

AREA S.F.
EXC. EMB. 960

F.G. = 952.00

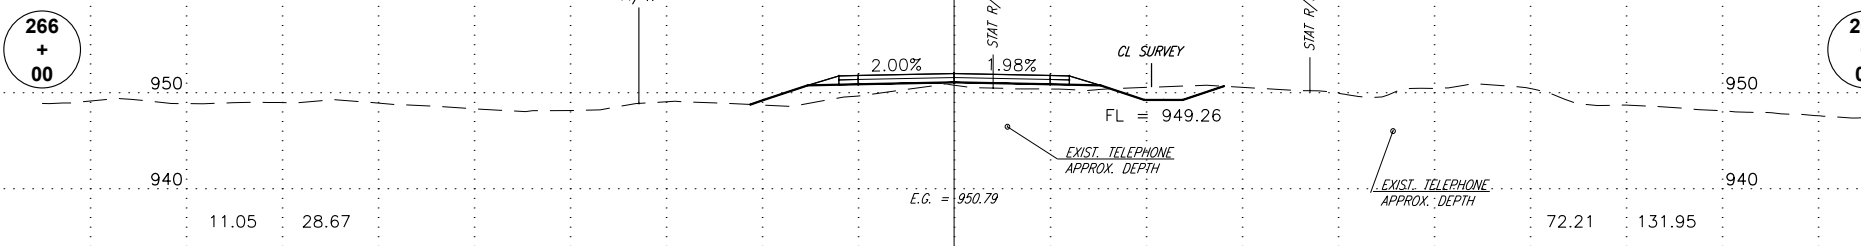


F.G. = 950.72

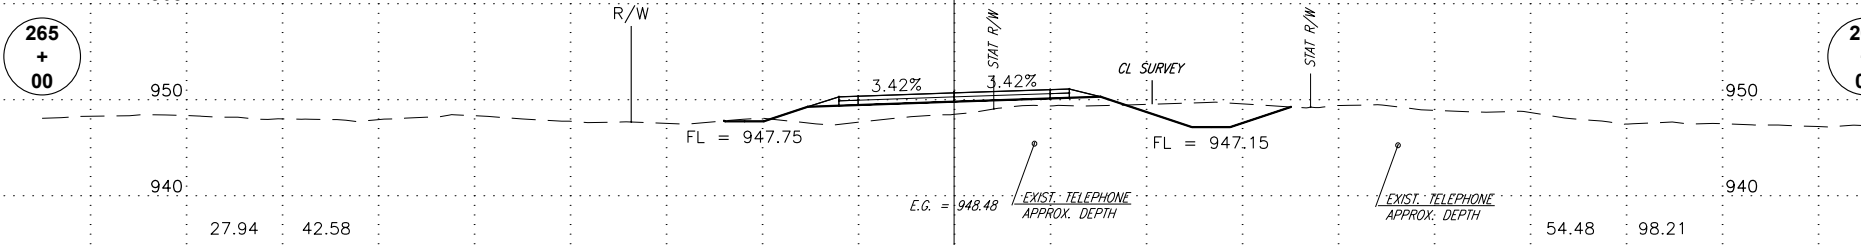


F.G. = 950.28

STA. 264+44 RT. CONST 22'
TBSC RURAL DRIVE 39' BACK.

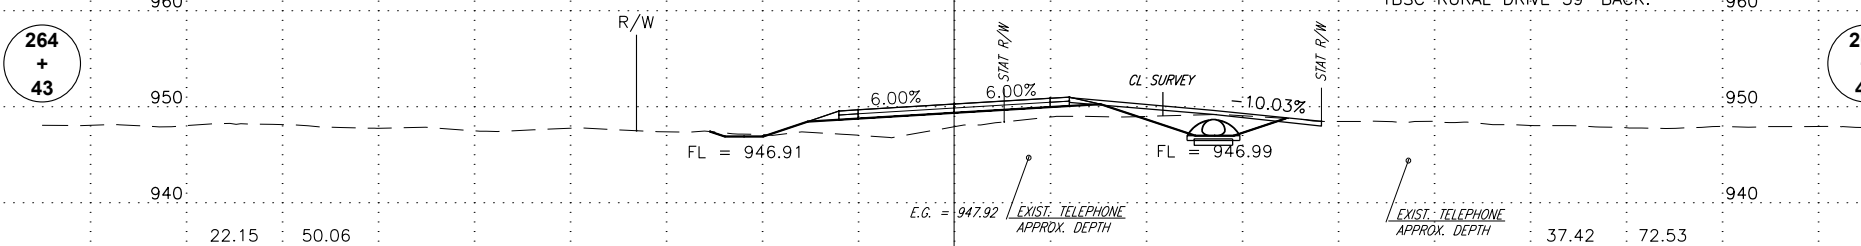


STR. NO. 32 STA. 264+48 RT.
CONST. 28" X 20" X 38' LG.
CGSPA S.D. 28' RT. WITH
PCES EACH END


F.G. = 950.11

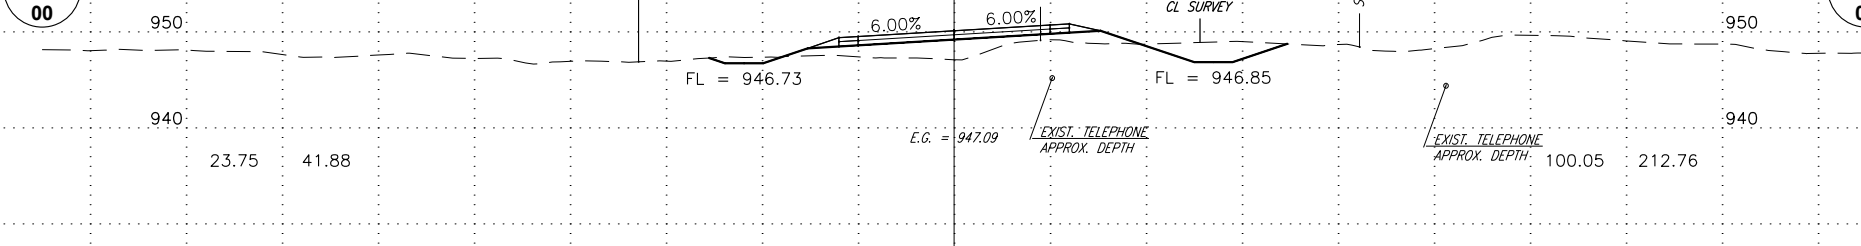

F.G. = 950.17

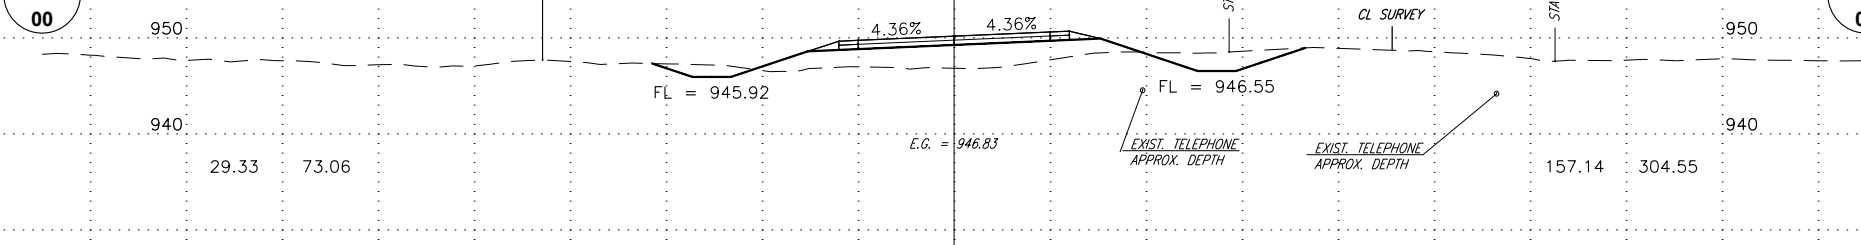

F.G. = 950.57

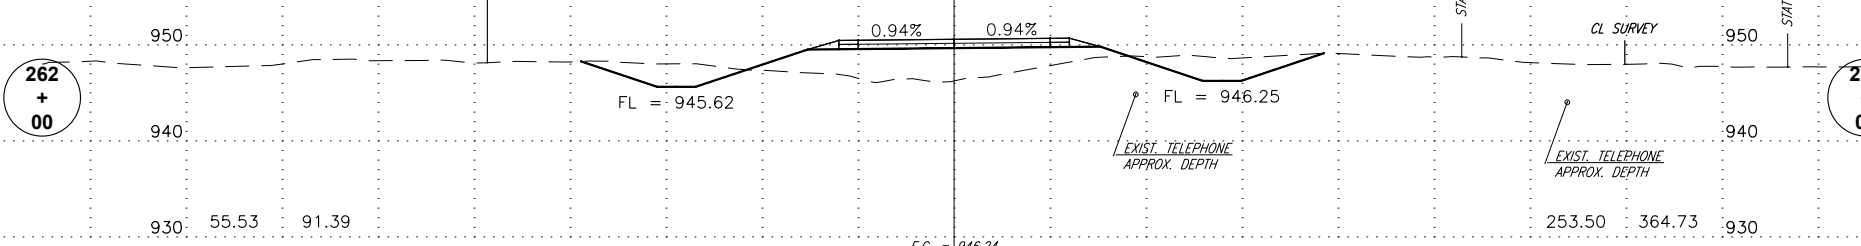

ALL UTILITY LOCATIONS AND DEPTHS ARE APPROXIMATE.

0 5' 10' 20'
FILE: 12010.EW-187 P-BASEMAP.DWG
DATE: 10/18/17 STATE JOB PIECE NO. 27847(04) SHEET NO. X033