


UPDATED EARTHWORK 10/18/17
VOLUME C.Y.
EXC. EMB.

AREA S.F.
EXC. EMB.

F.G. = 1017.25

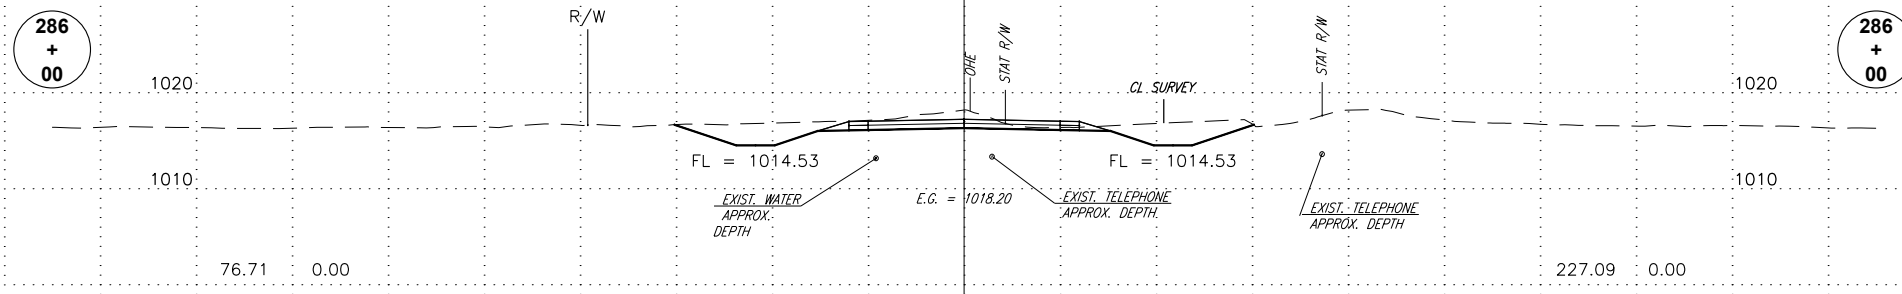


STA. 285+15 LT. CONST 14' TBSC RURAL DRIVE 40' BACK.

STA. 285+14 RT. CONST 18' TBSC RURAL DRIVE 38' BACK.

STR. NO. 39 STA. 285+15 LT. CONST. 21" X 15" X 34' LG. CGSPA S.D. 22' LT. WITH PCES EACH END

STR. NO. 38 STA. 285+15 RT. CONST. 21" X 15" X 32' LG. CGSPA S.D. 22' RT. WITH PCES EACH END


F.G. = 1015.57

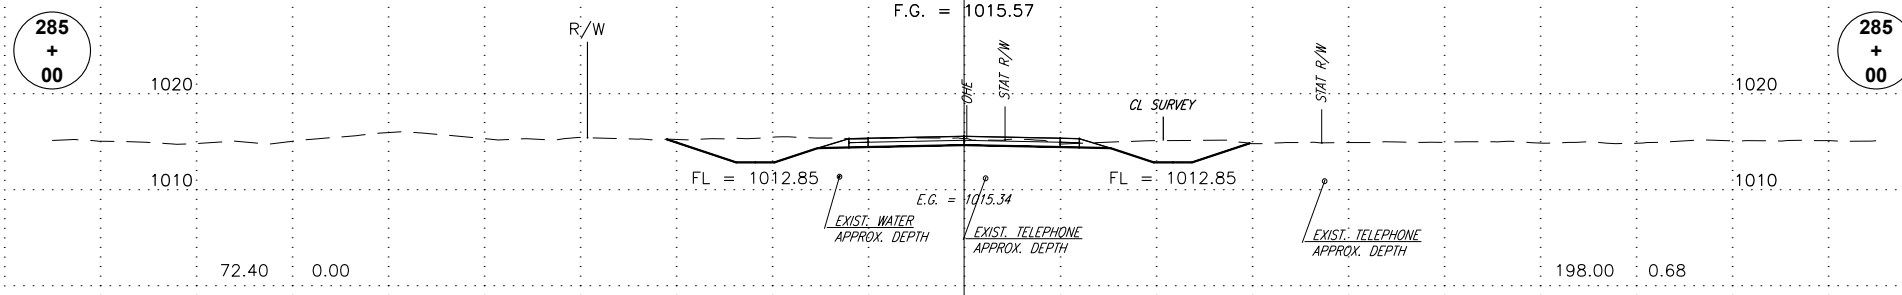


STA. 284+14 RT. CONST. 16' ASPH. RURAL DRIVE 38' BACK.

STR. NO. 37 STA. 284+14 RT. CONST. 21" X 15" X 32' LG. CGSPA S.D. 22' RT. WITH PCES EACH END


F.G. = 1014.36

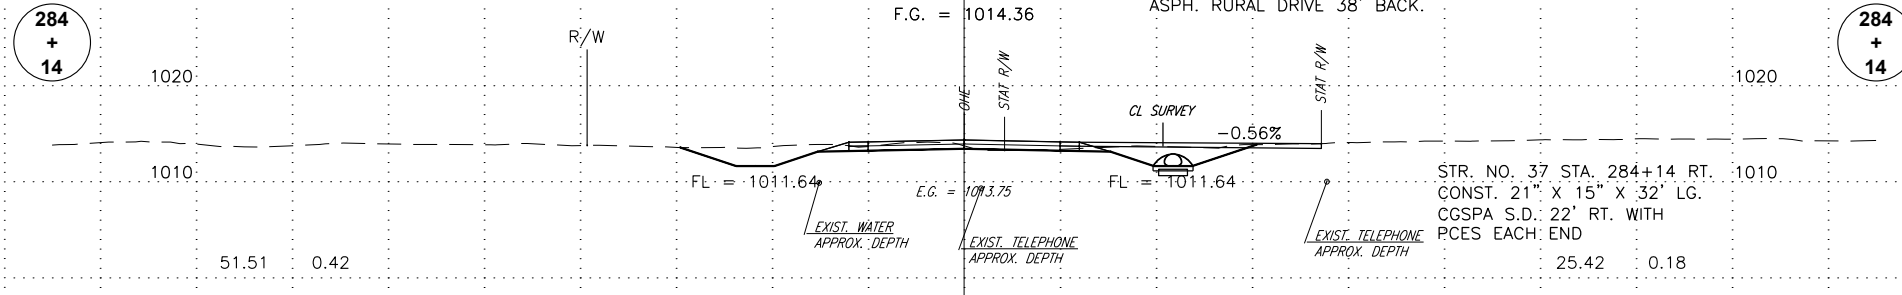

F.G. = 1014.18

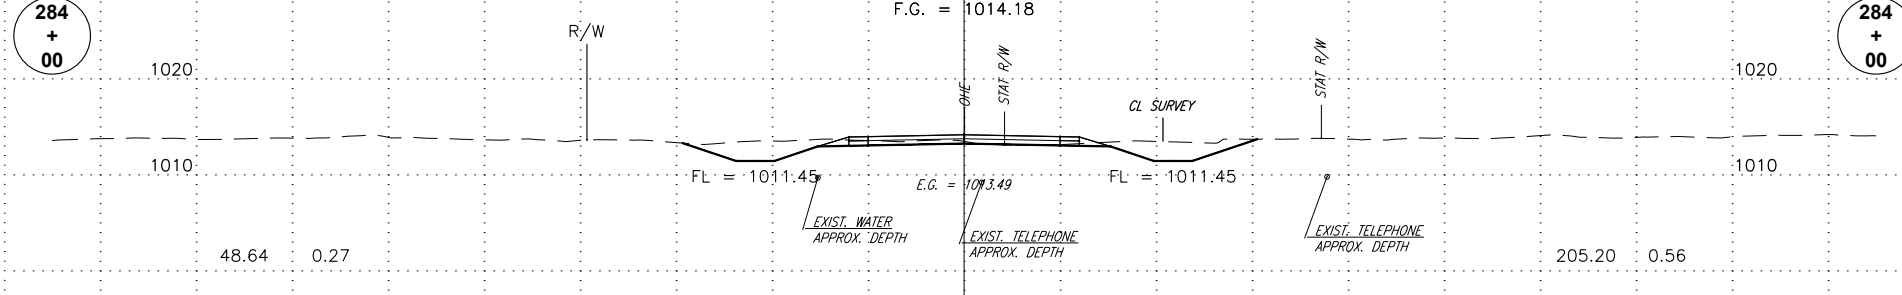


F.G. = 1012.83

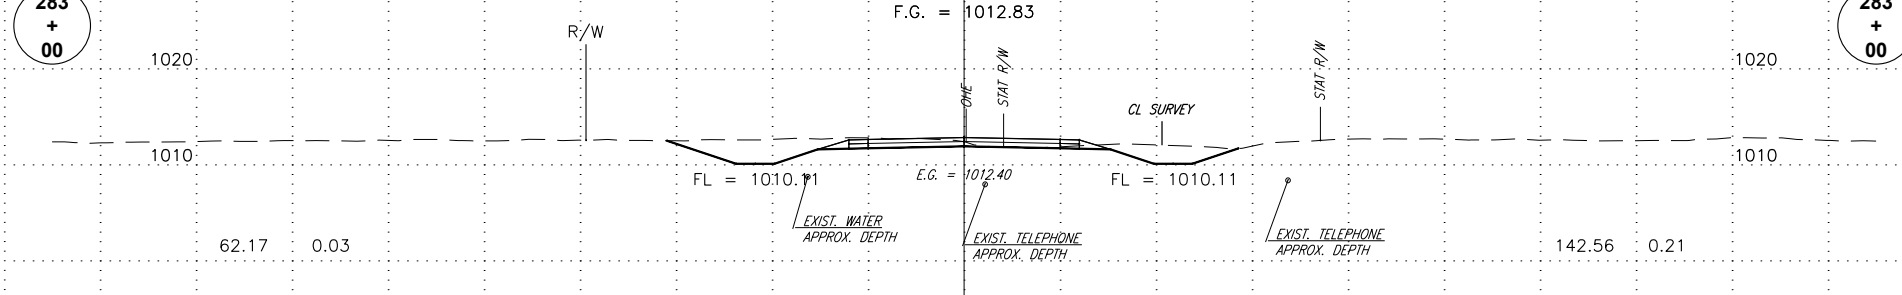

STA. 282+43 RT. CONST 14' TBSC RURAL DRIVE 38' BACK.

STR. NO. 36 STA. 282+43 RT. CONST. 24" X 18" X 30' LG. CGSPA S.D. 22' RT. WITH PCES EACH END

F.G. = 1012.07

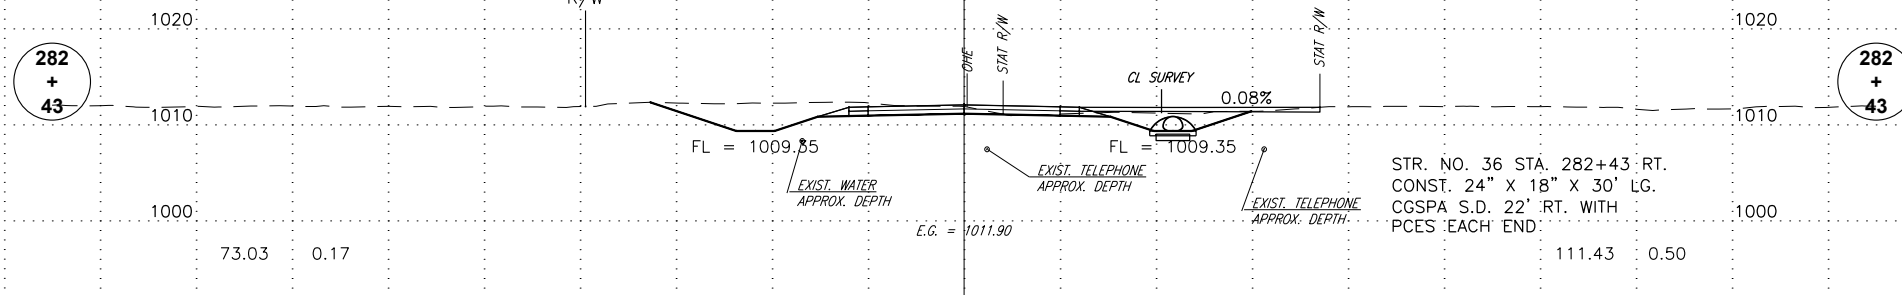

ALL UTILITY LOCATIONS AND DEPTHS ARE APPROXIMATE.

0 5' 10' 20'
FILE: 12010.0.EW-187 P-BASEMAP.DWG
DATE: 10/18/17 STATE JOB PIECE NO. 27847(04) SHEET NO. X037