


UPDATED EARTHWORK 10/18/17
VOLUME C.Y.
EXC. EMB.

AREA S.F.
EXC. EMB.

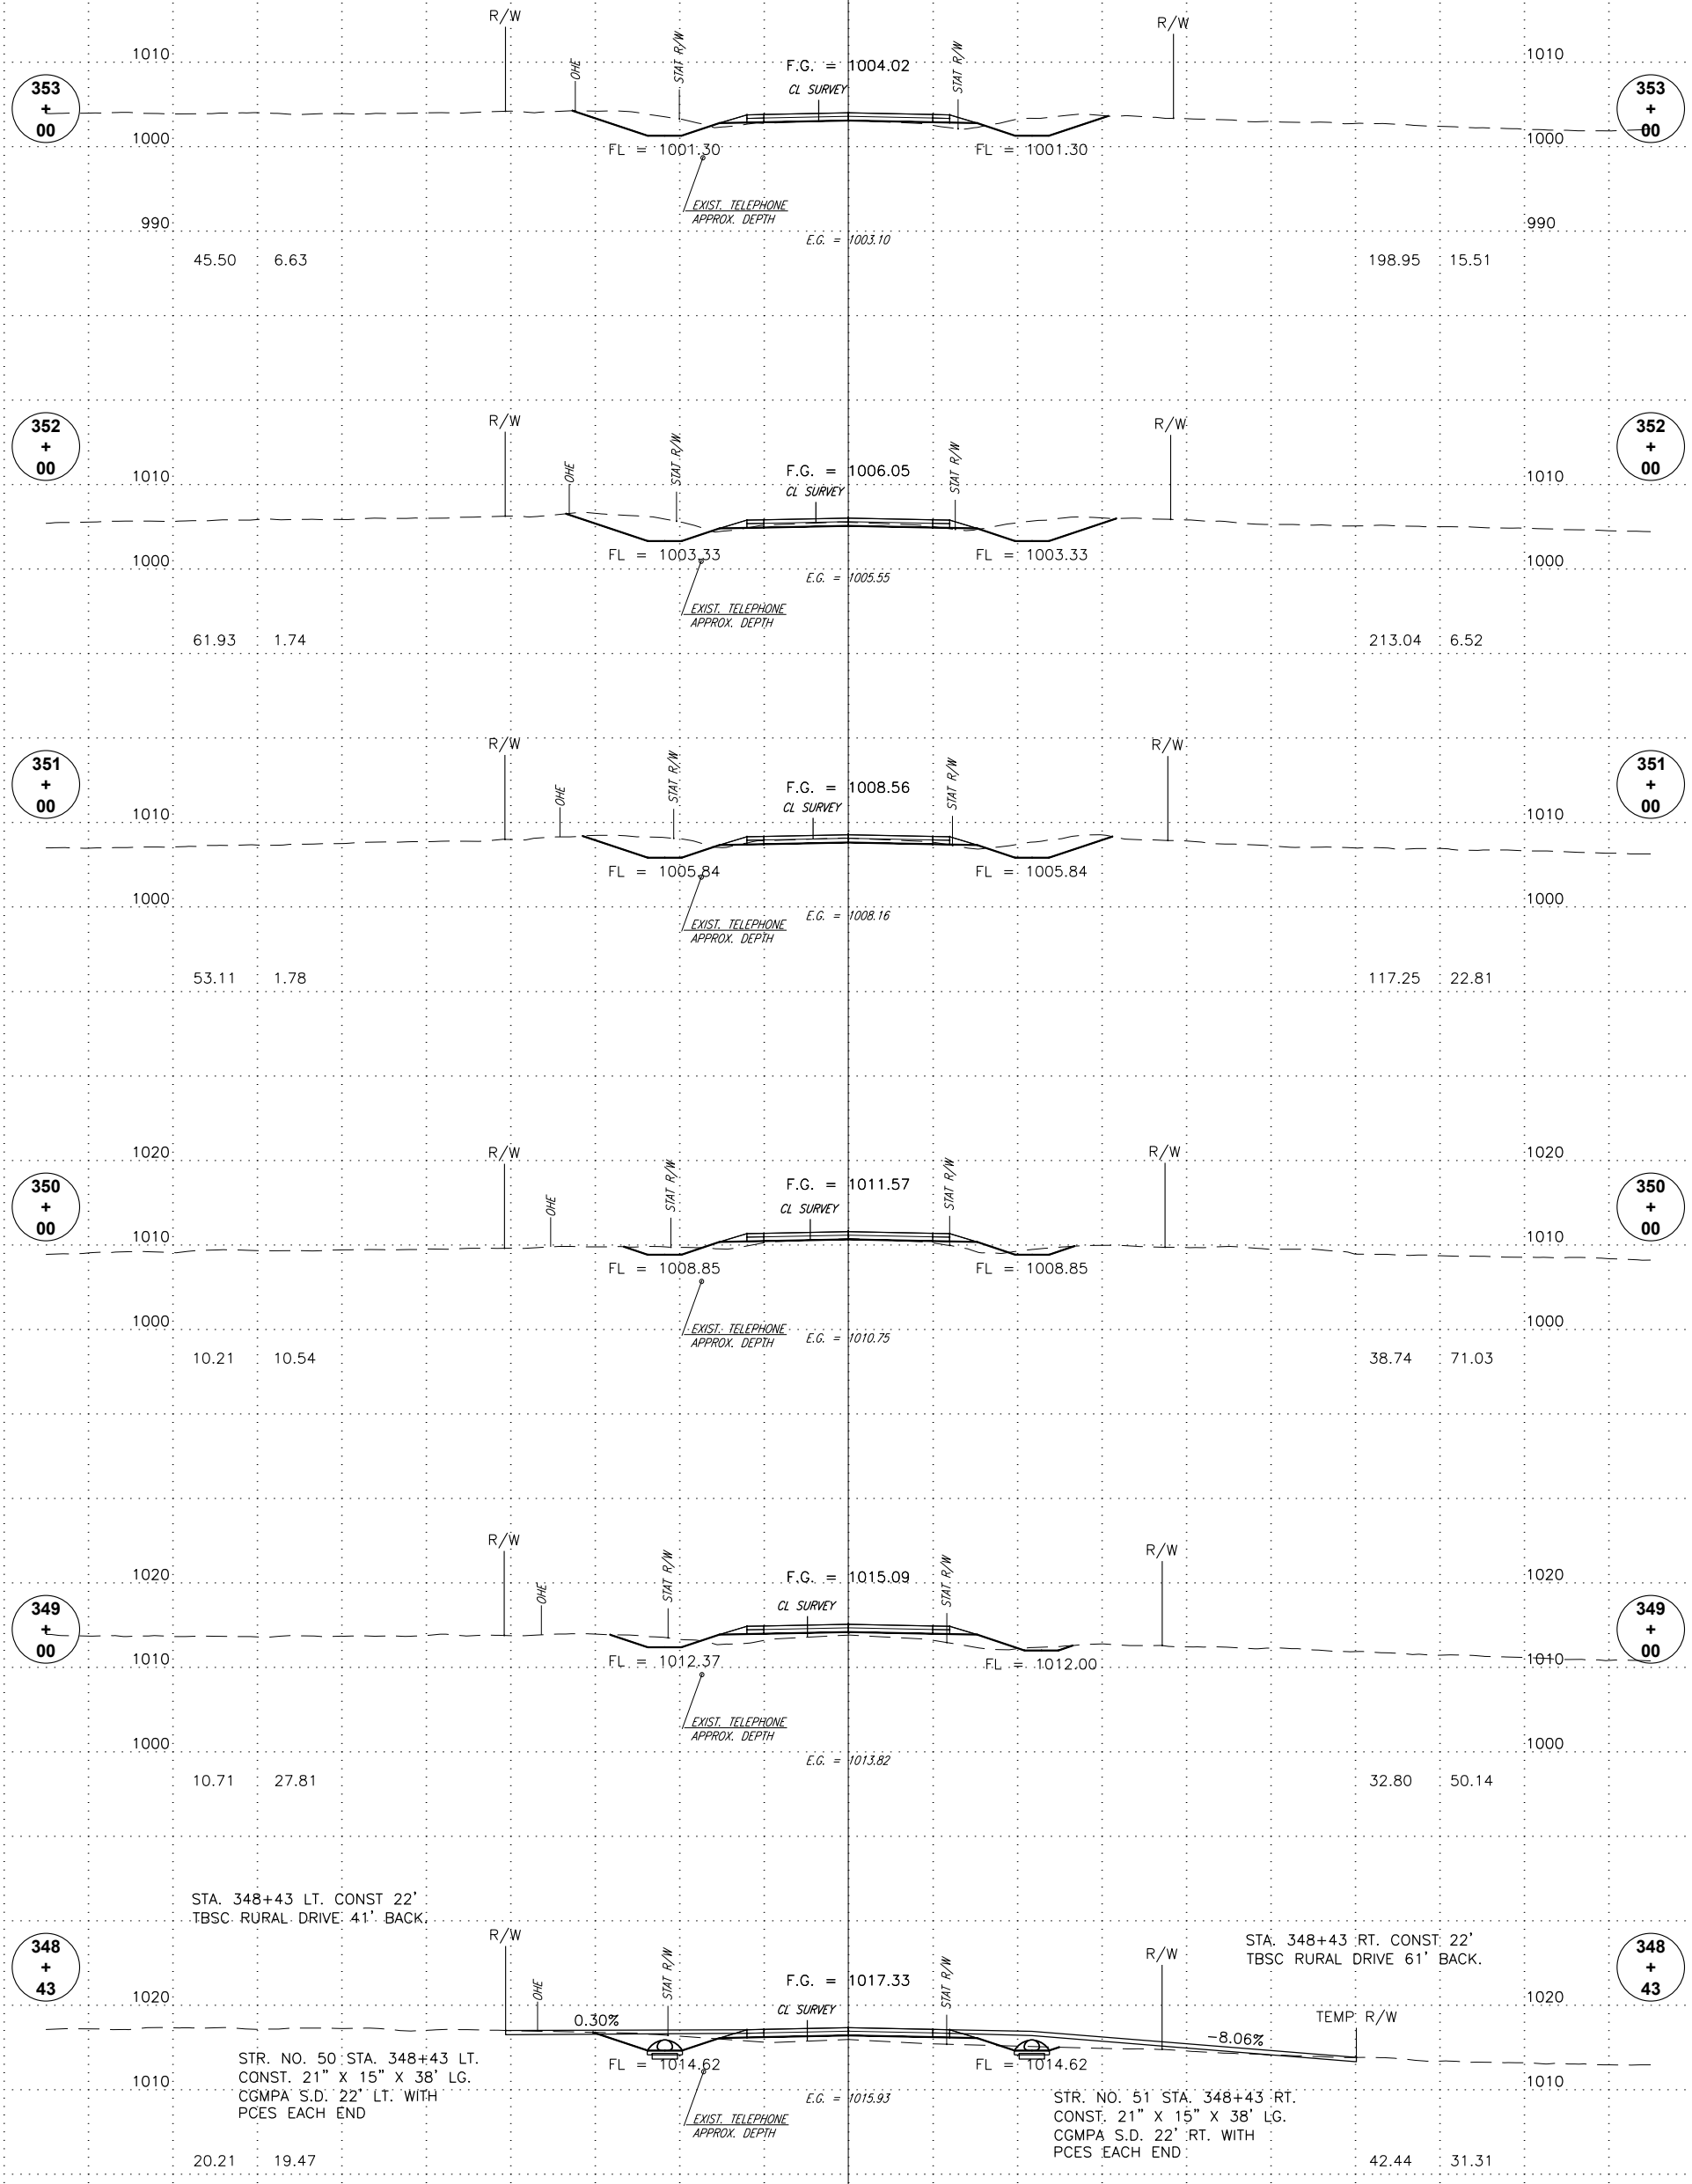

STA. 348+43 LT. CONST 22'
TBSC RURAL DRIVE 41' BACK.

STA. 348+43 RT. CONST 22'
TBSC RURAL DRIVE 61' BACK.

STR. NO. 50 STA. 348+43 LT.
CONST. 21" X 15" X 38' LG.
CGMPA S.D. 22' LT. WITH
PCES EACH END

STR. NO. 51 STA. 348+43 RT.
CONST. 21" X 15" X 38' LG.
CGMPA S.D. 22' RT. WITH
PCES EACH END

ALL UTILITY LOCATIONS AND DEPTHS
ARE APPROXIMATE.

0 5' 10' 20'
FILE: 12010.0.EW-187 P-BASEMAP.DWG
DATE: 10/18/17 STATE JOB PIECE NO. 27847(04) SHEET NO. X049