


100 90 80 70 60 50 40 30 20 10 C.R.L. 10 20 30 40 50 60 70 80 90 100

UPDATED EARTHWORK 10/18/17

AREA
EXC. EMB.

VOLUME
EXC. EMB.

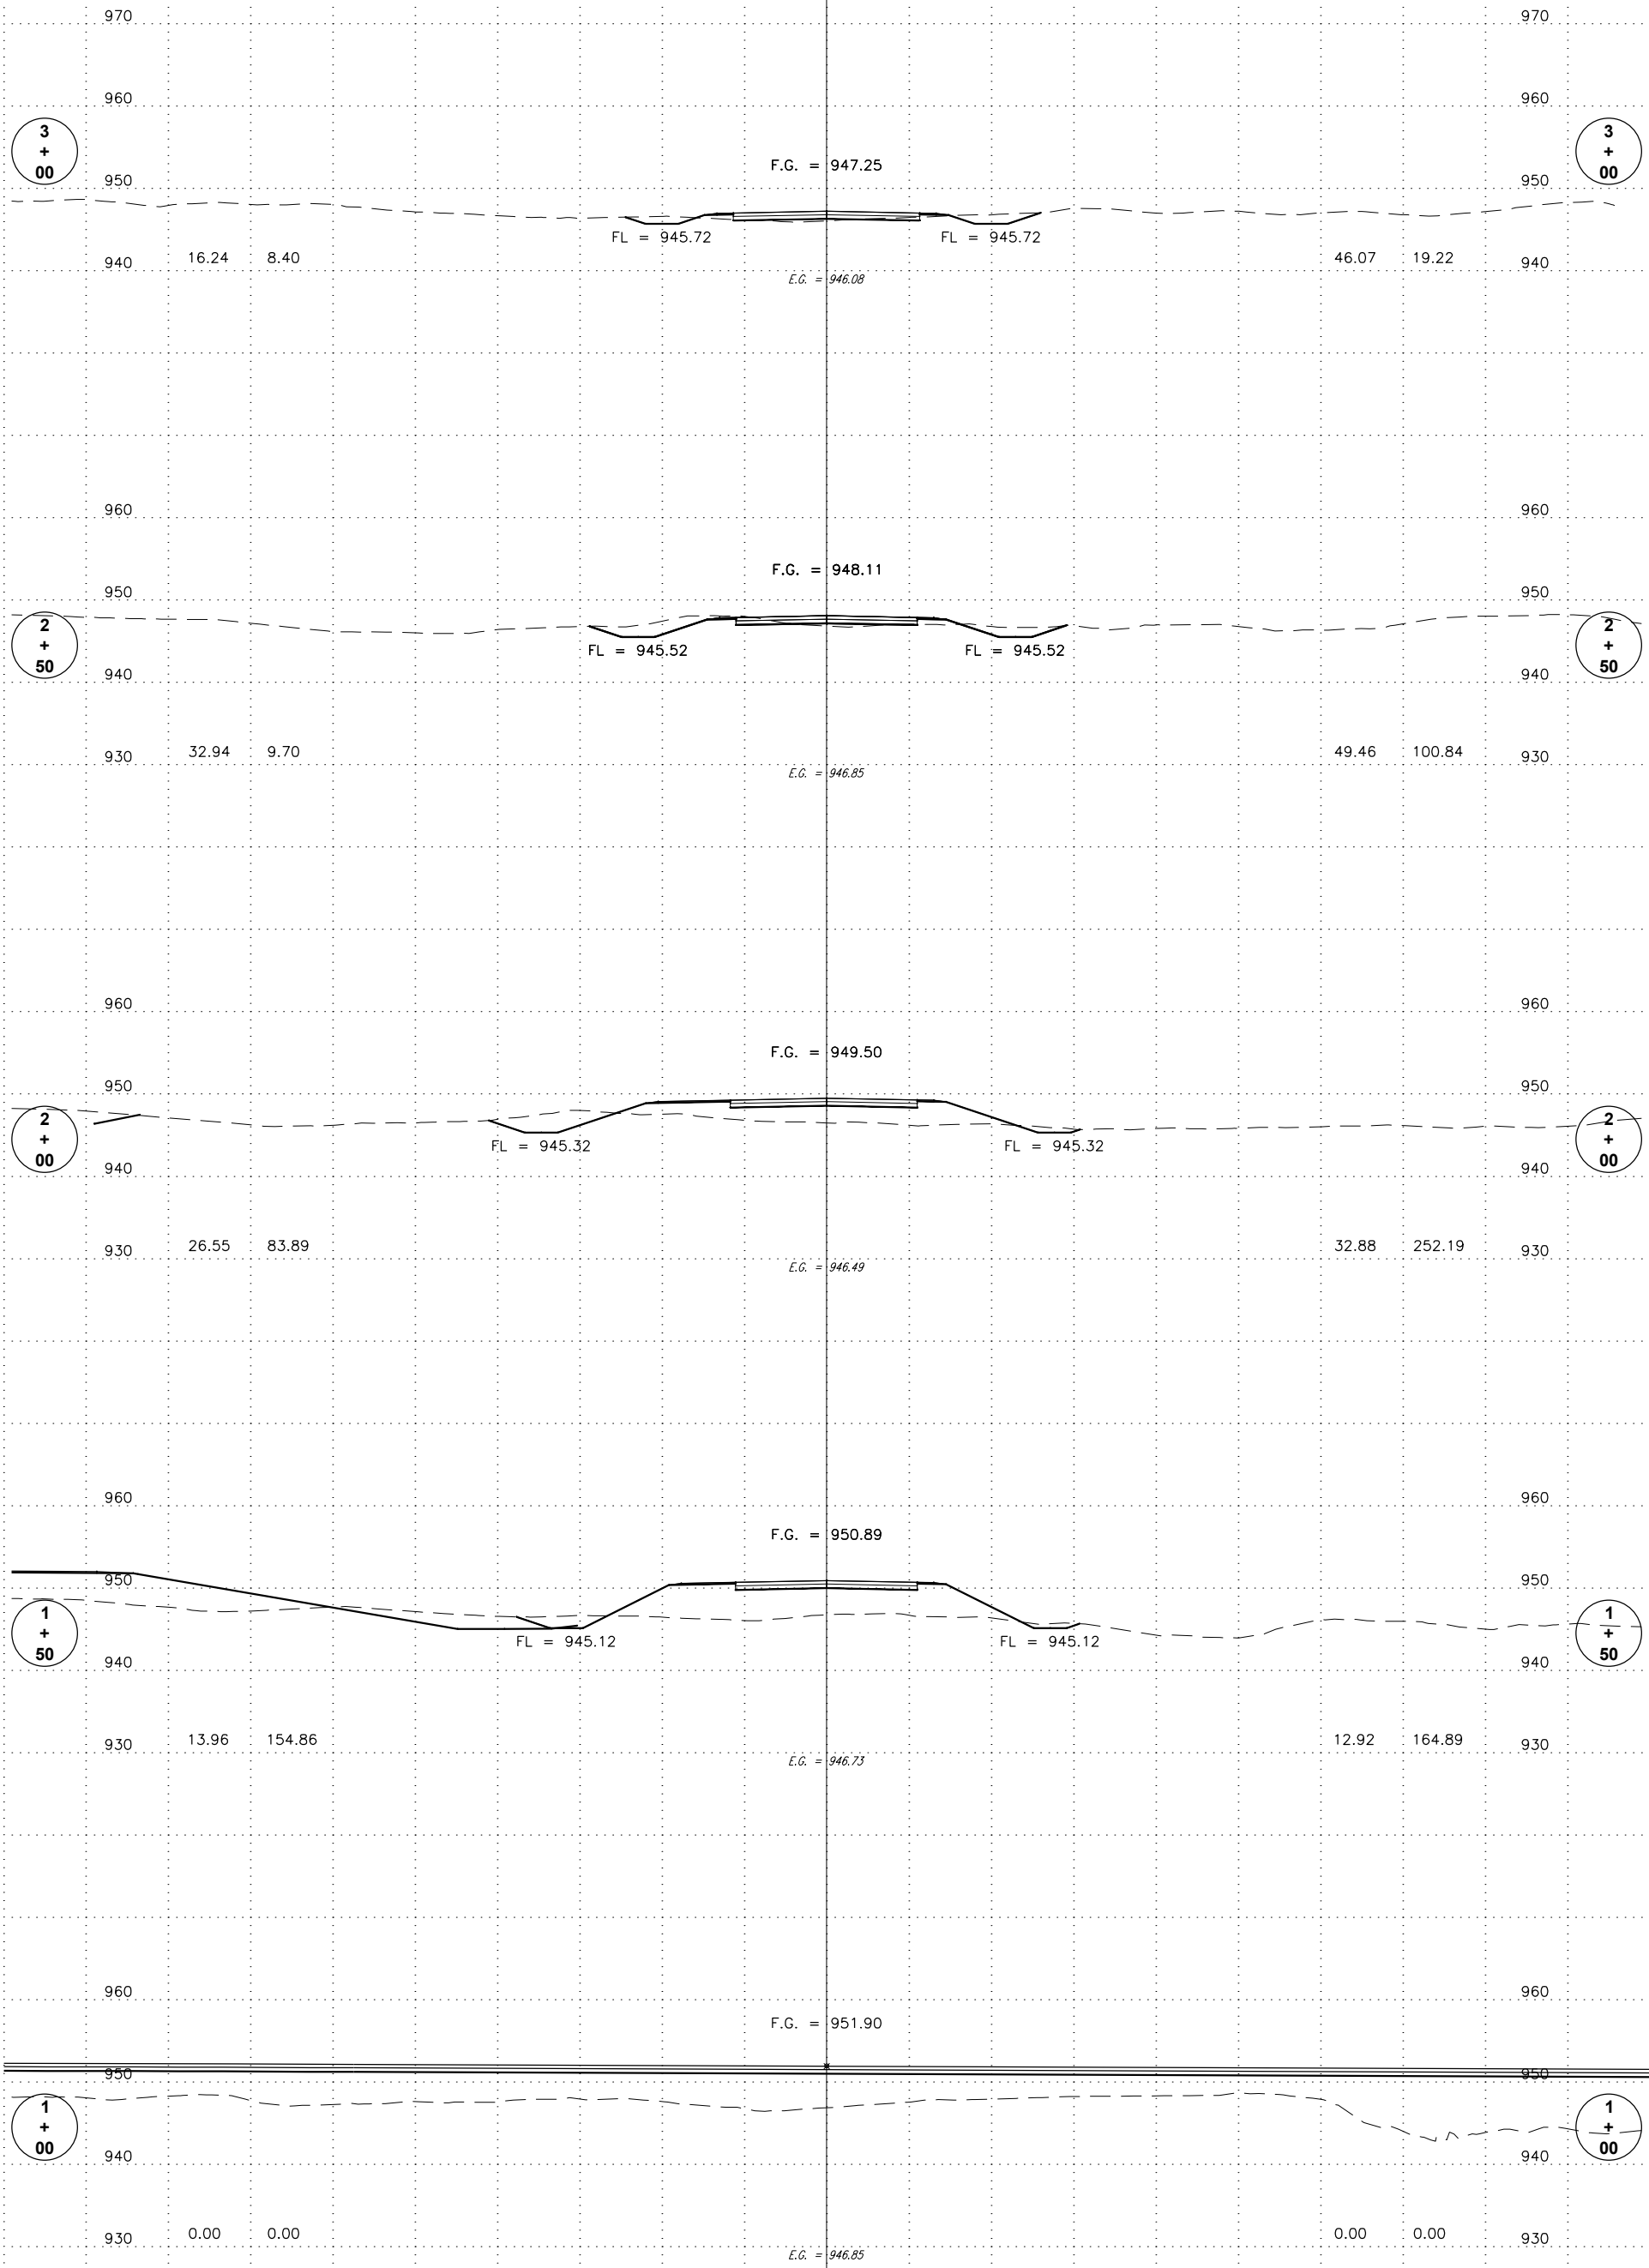

STA. 1+00.00
BEGIN NS-280 SECTION LINE

ALL UTILITY LOCATIONS AND DEPTHS ARE APPROXIMATE.

COUNTY STEPHENS HIGHWAY EW-187 JOB PIECE NO. 27847(04) SHEET NO. X052

90 80 70 60 50 40 30 20 10 C.R.L. 10 20 30 40 50 60 70 80 90 100