
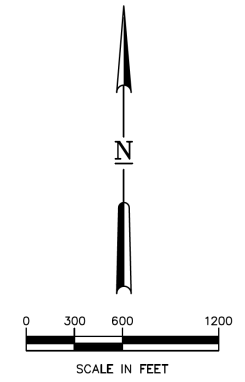


PRINT DATE: 8/7/2017 FILE: \\WK\M2300 - EC1335 (TEXAS CO)\700CADD\702CIVIL\WK\M2300 - SUMMARY DRAIN2.dwg

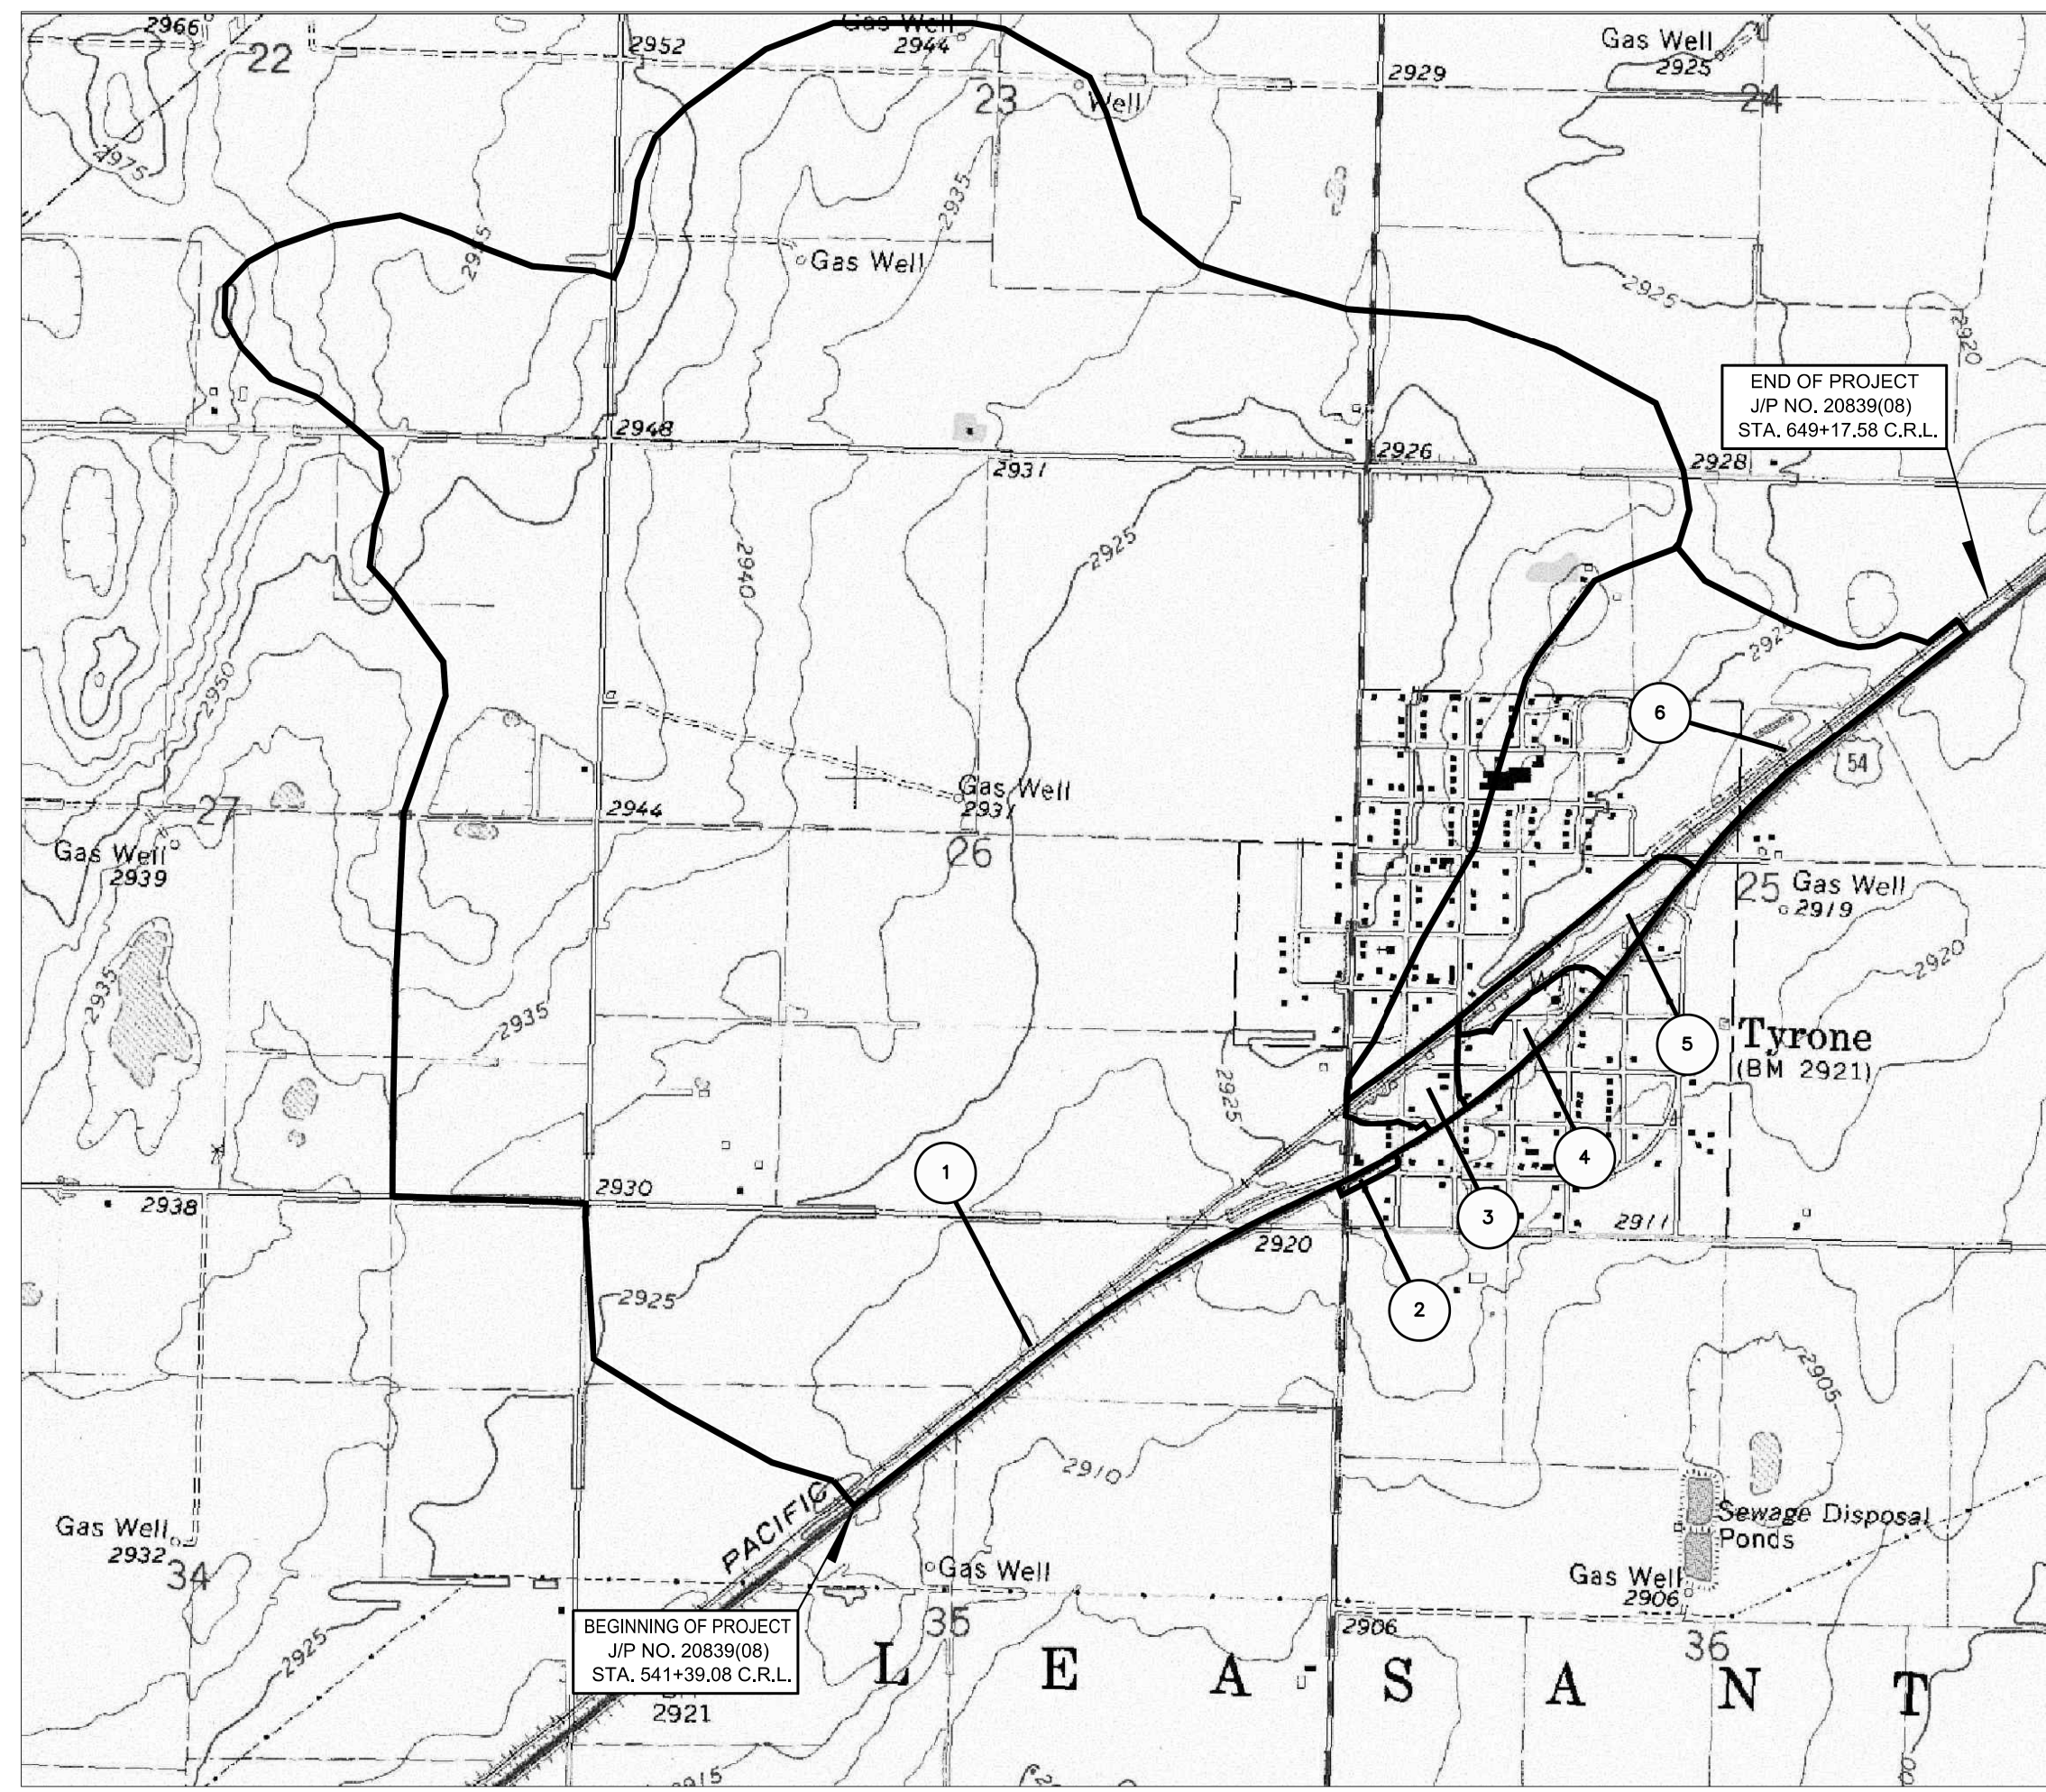

LEGEND

- # DRAINAGE STRUCTURE NUMBER
- DRAINAGE AREA BOUNDARY

NOTE:
SEE SHEET NO. 10 FOR DRAINAGE
STRUCTURE DESIGN RECORD

DESIGN	BB	DRM	OKLAHOMA DEPARTMENT OF TRANSPORTATION DESIGN DIVISION DRAINAGE AREA MAP JOB PIECE NO. 20839(08) SHEET NO. R002
DRAWN	JB	MKW	
CHECKED	BB		
APPROVED	GC		
SQUAD	JACOBS		