


SEC. 35, T-6-N, R-18-E

SEC. LINE  
2027.86' - S88°14'10"E  
2-w P.W.R.

BM 124

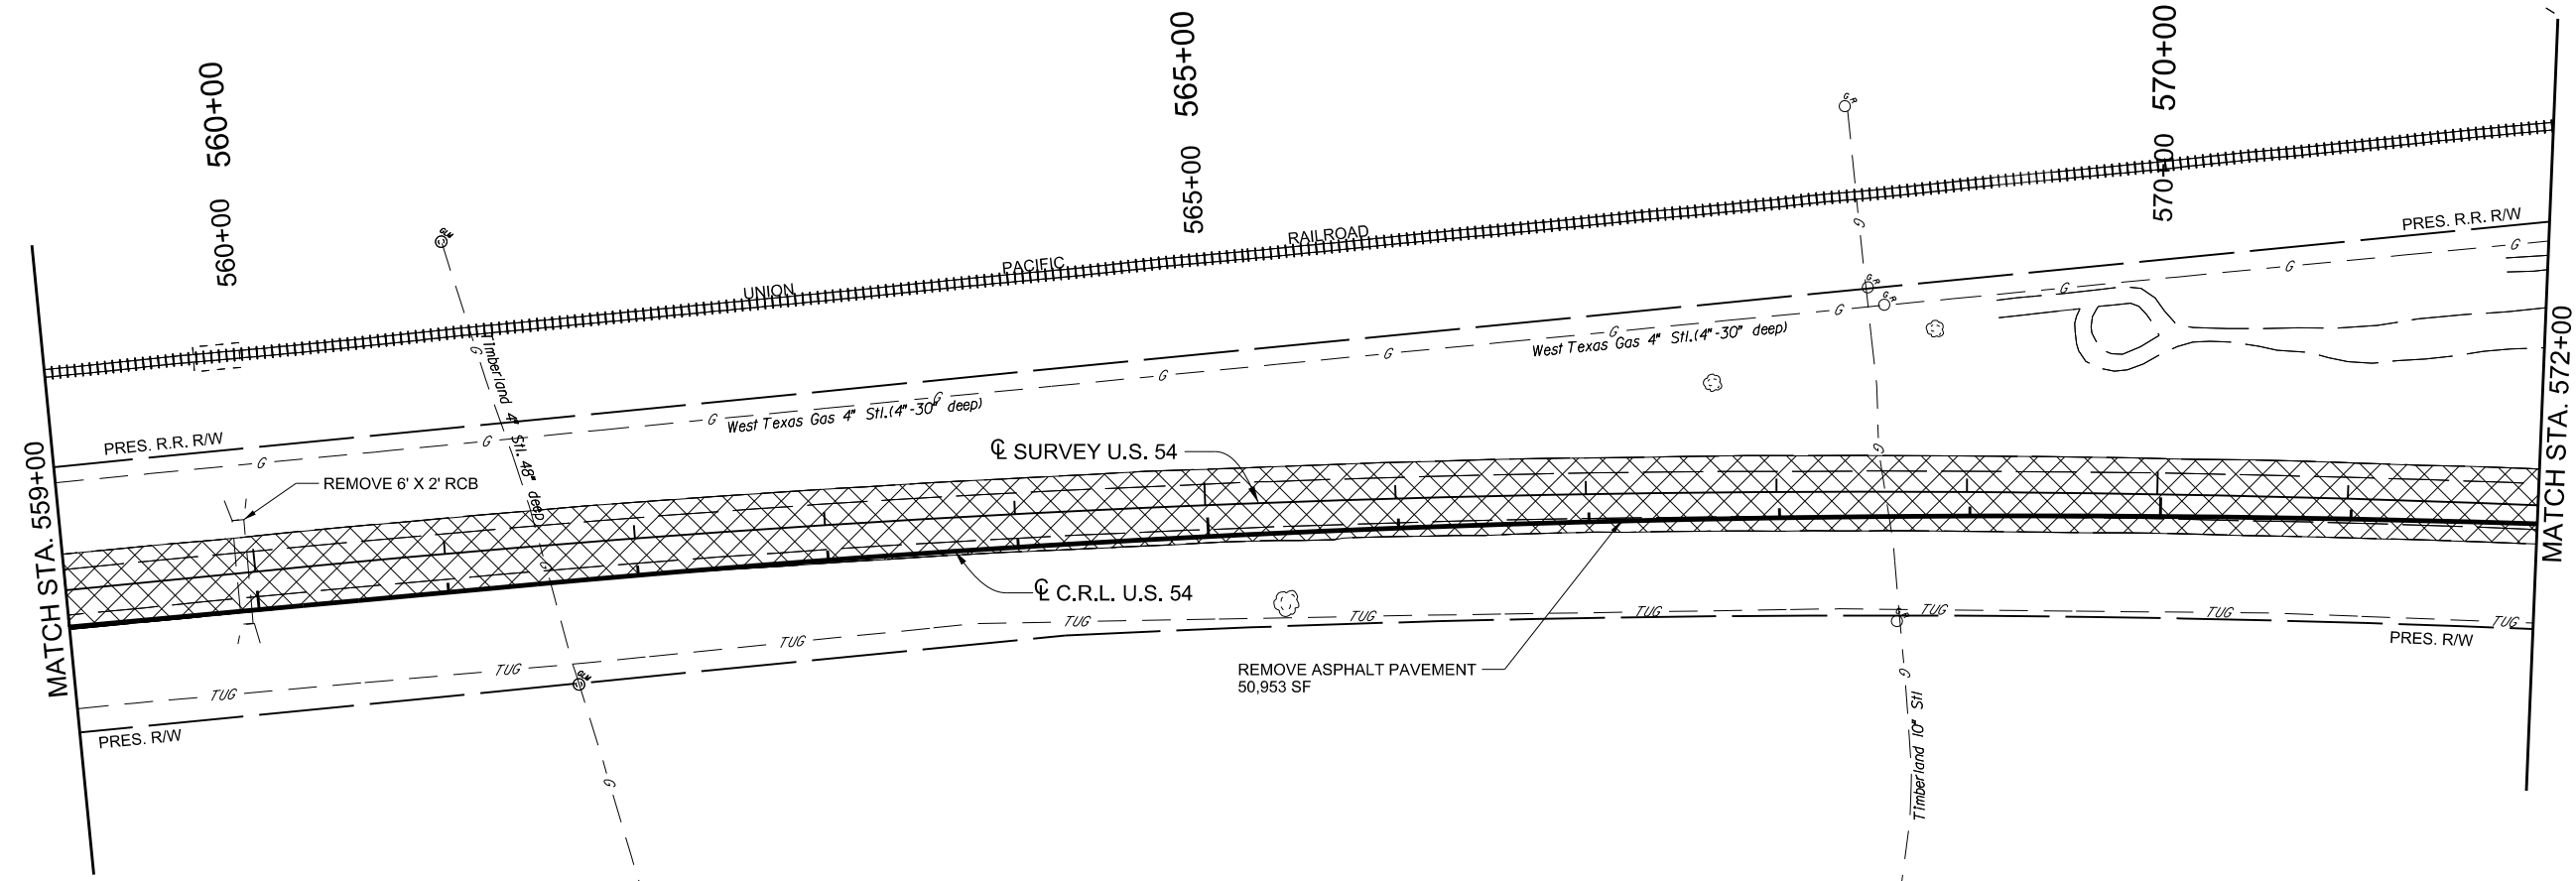

MATCH STA. 559+00

560+00

565+00

570+00

MATCH STA. 572+00

SEC. 35, T-6-N, R-18-E

**LEGEND**

	ASPHALT REMOVAL
	GRAVEL REMOVAL

DESIGN	BB	DRM
DRAWN	JB	MKW
CHECKED	BB	
APPROVED	GC	
SQUAD	JACOBS	

**OKLAHOMA DEPARTMENT OF TRANSPORTATION  
DESIGN DIVISION**

**REMOVAL PLAN (2)**

JOB PIECE NO. 20839(08) SHEET NO. R015

PRINT DATE: 8/7/2017 F:\Job\WKM2300 - EC1335 (TEXAS CO)\700CADD\702CIVIL\WKM2300 Rem2.dgn