


SEC. 26, T-6-N, R-18-E

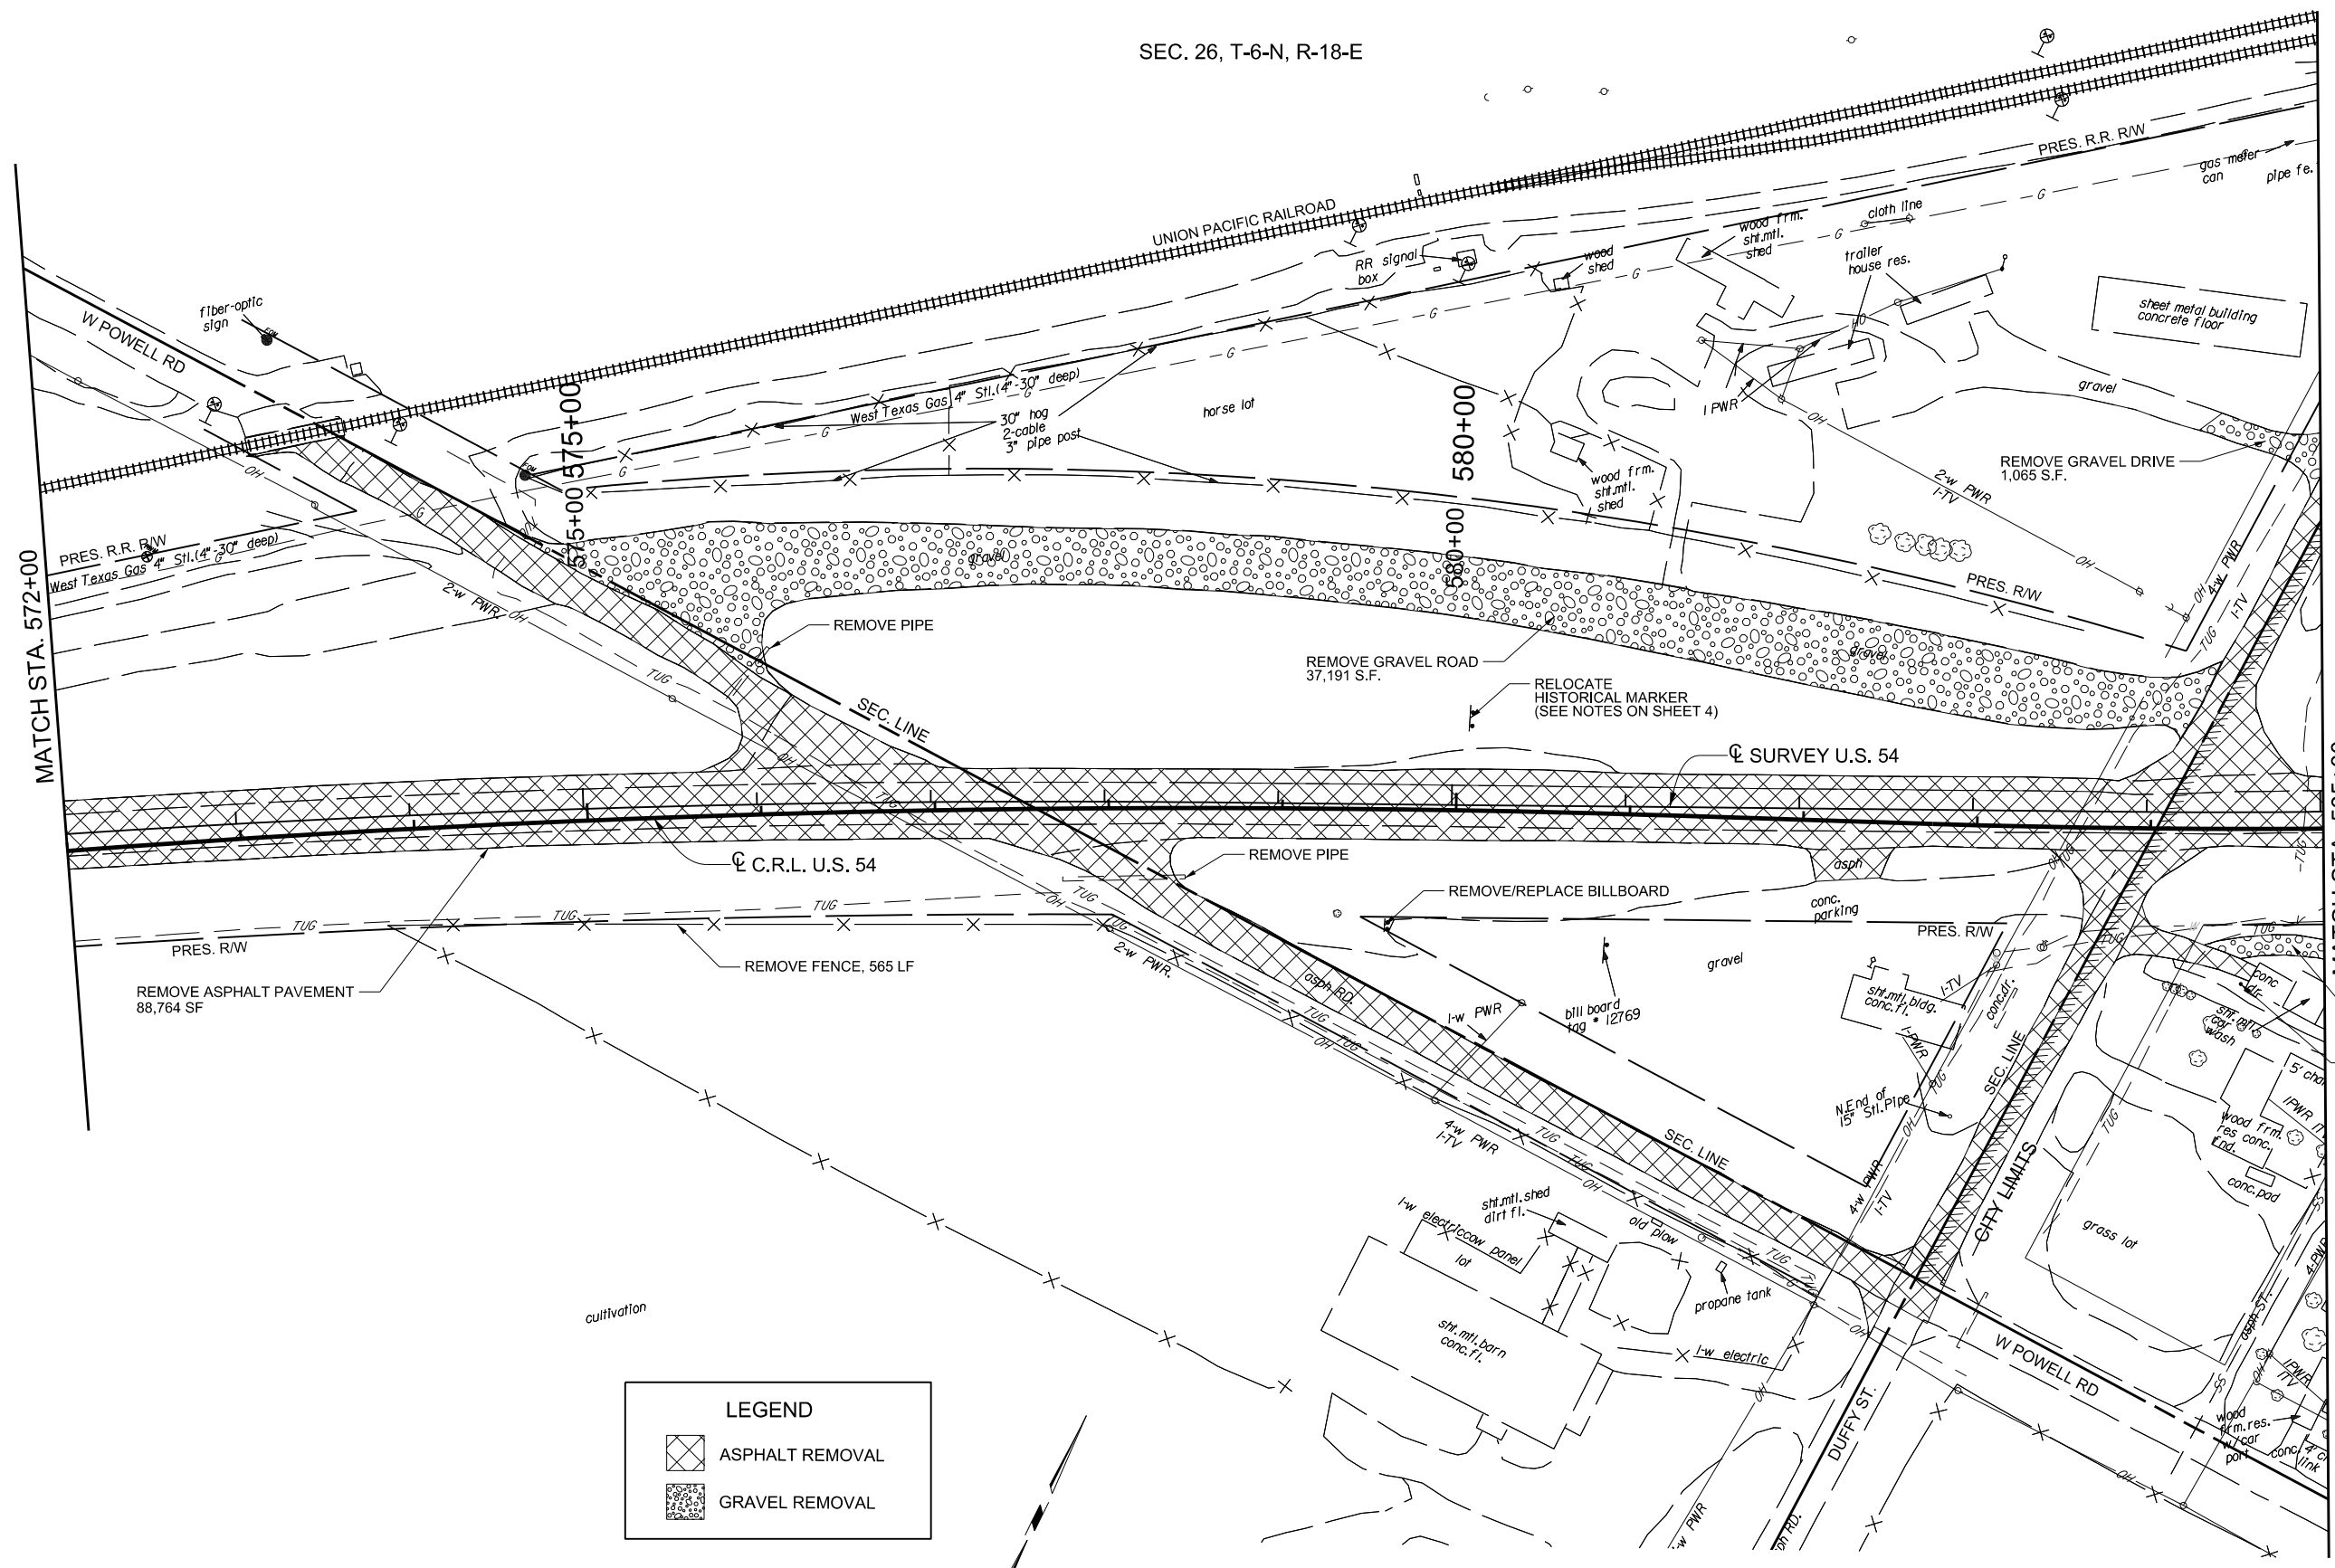


MATCH STA. 572+00

MATCH STA. 585+00

**LEGEND**

- ASPHALT REMOVAL
- GRAVEL REMOVAL

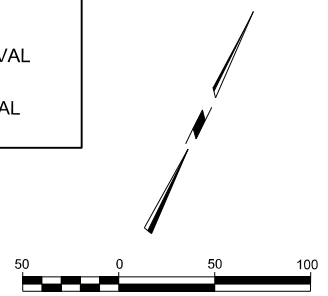

SEC. 35, T-6-N, R-18-E

DESIGN	BB	DRM	<b>OKLAHOMA DEPARTMENT OF TRANSPORTATION DESIGN DIVISION</b>  <b>REMOVAL PLAN (3)</b>  JOB PIECE NO. 20839(08) SHEET NO. R016
DRAWN	JB	MKW	
CHECKED	BB		
APPROVED	GC		
SQUAD	JACOBS		

PRINT DATE: 8/7/2017 F:\job\WKM2300 - EC1335 (TEXAS CO)\700CADD\702CIVIL\WKM2300\_Rem3.dgn