
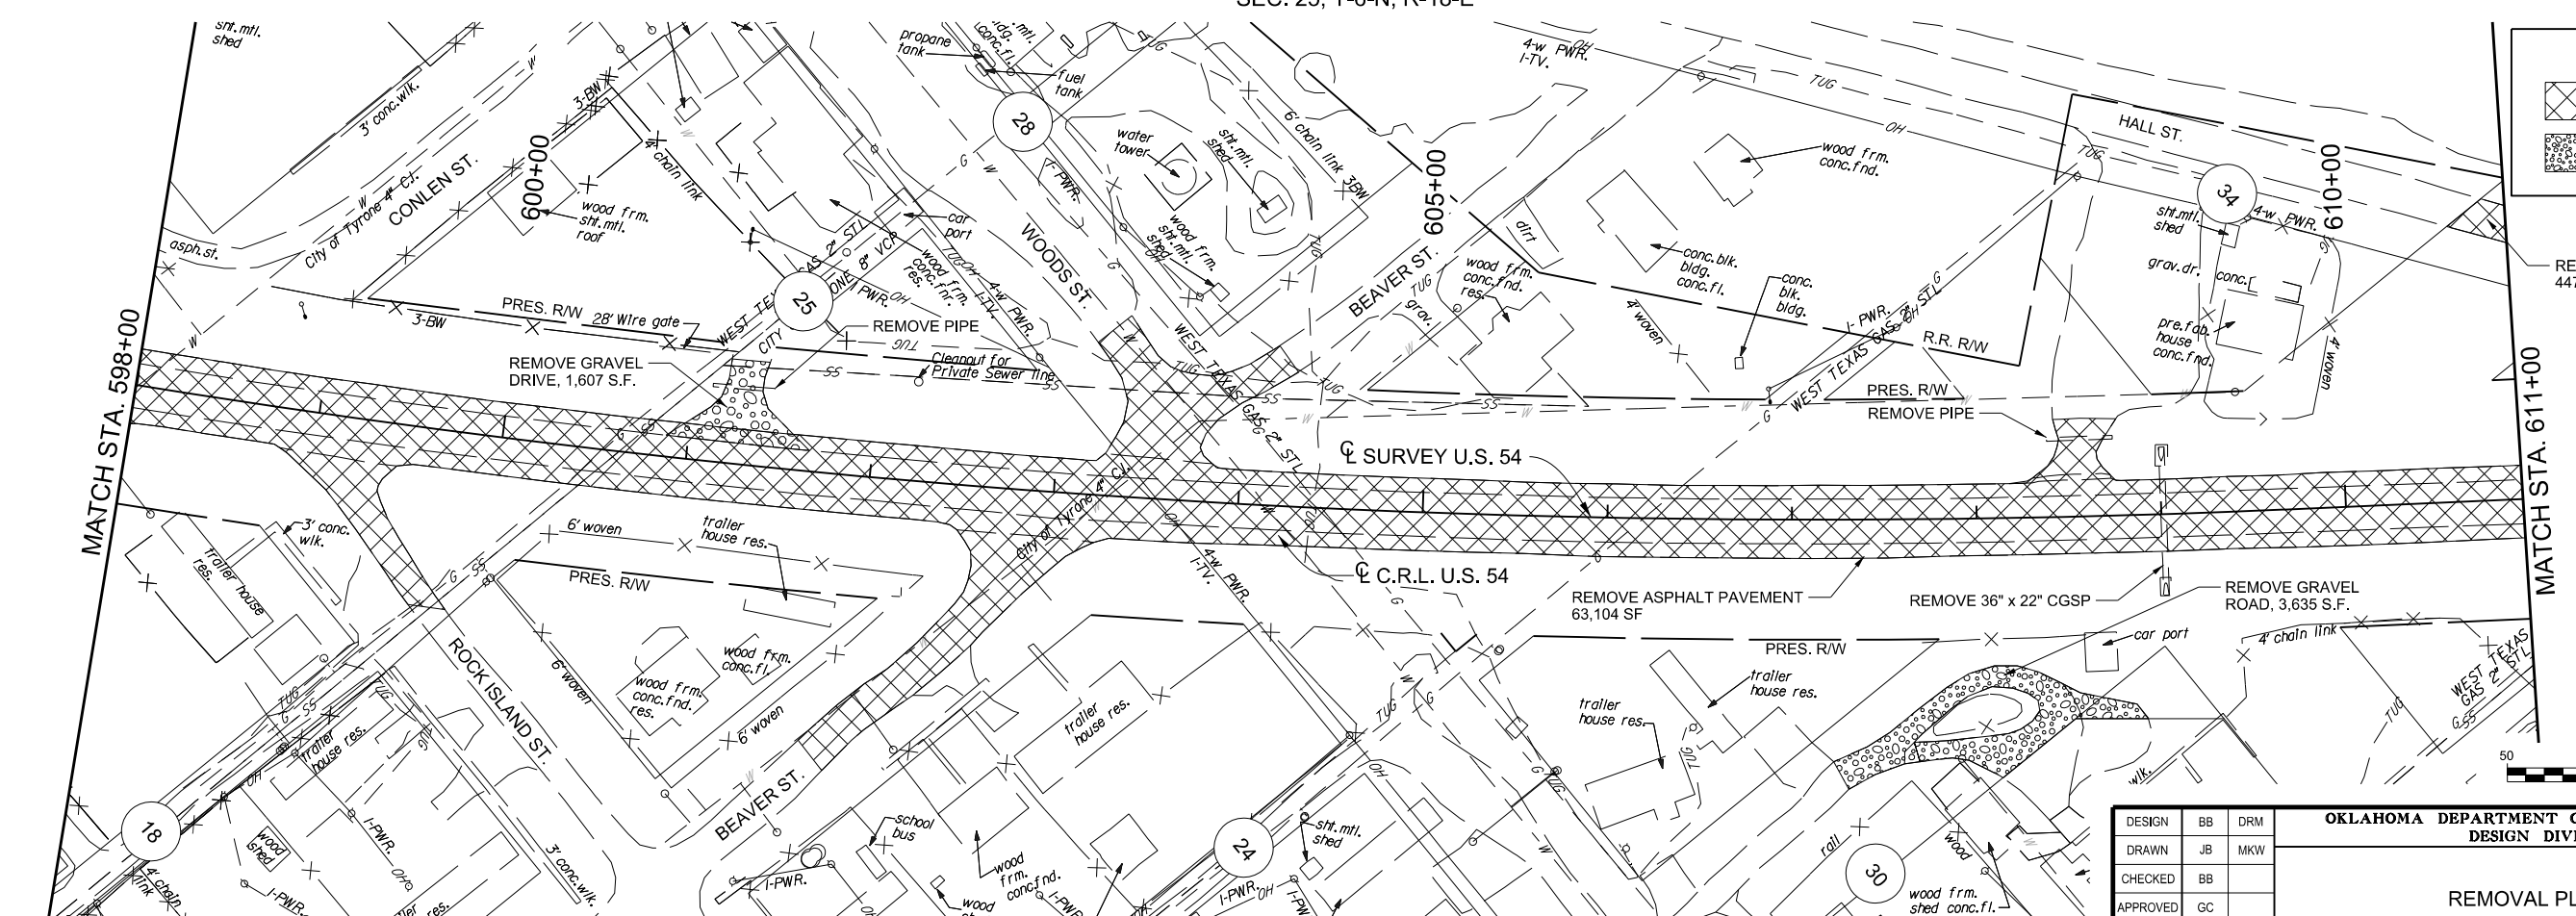


SEC. 25, T-6-N, R-18-E

SEC. 25, T-6-N, R-18-E

SEC. 25, T-6-N, R-18-E

SEC. 25, T-6-N, R-18-E

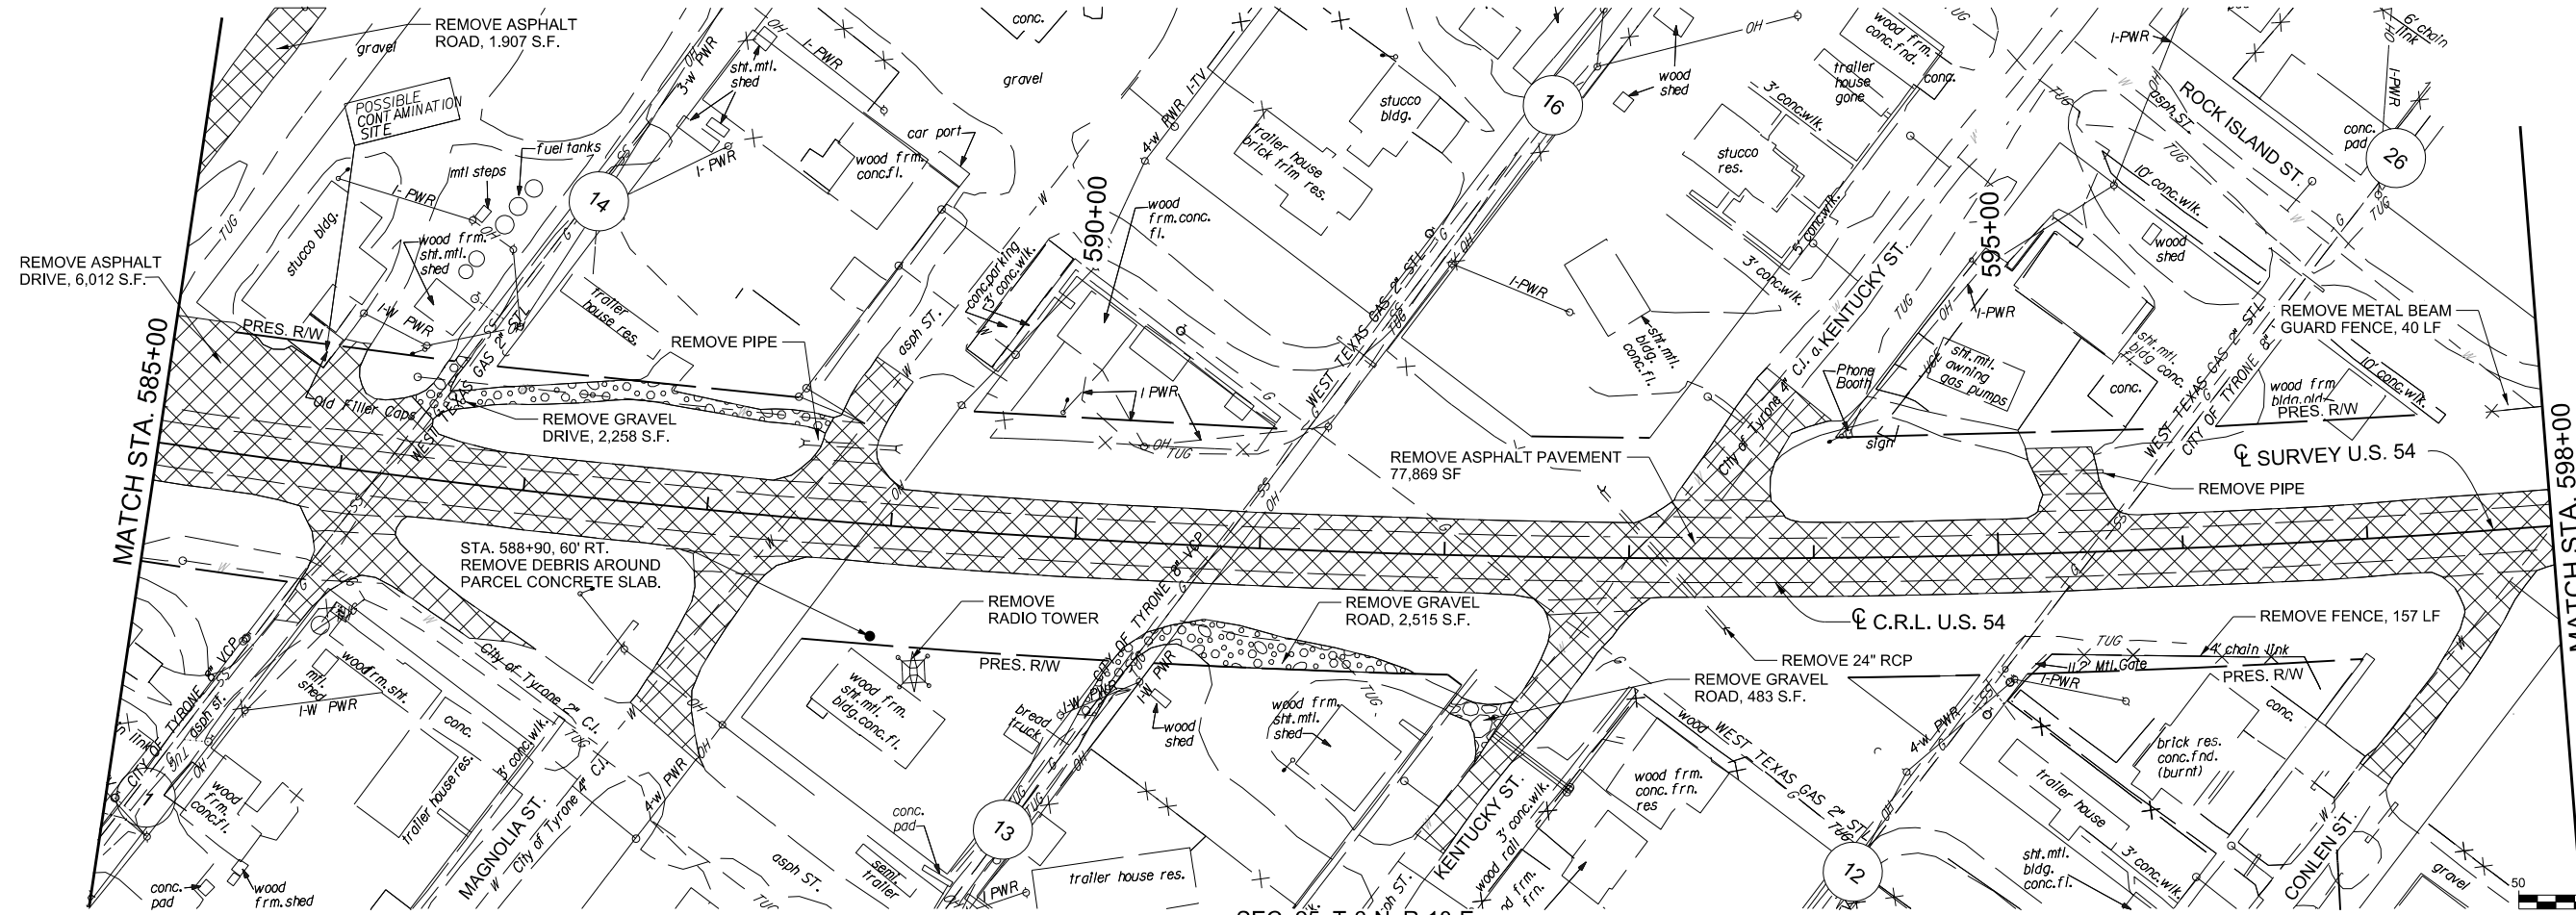

**LEGEND**

- ASPHALT REMOVAL
- GRAVEL REMOVAL

REMOVE ASPHALT PAVEMENT 447 SF

DESIGN	BB	DRM
DRAWN	JB	MKW
CHECKED	BB	
APPROVED	GC	
SQUAD	JACOBS	

OKLAHOMA DEPARTMENT OF TRANSPORTATION  
DESIGN DIVISION

REMOVAL PLAN (4)

JOB PIECE NO. 20839(08) SHEET NO. R017

PRINT DATE: 8/7/2017 F:\Job\W\2300 - EC1335 (TEXAS CO)\700CADD\702CIVIL\W\K\2300\_R017.dwg