



SEC. 25, T-6-N, R-18-E

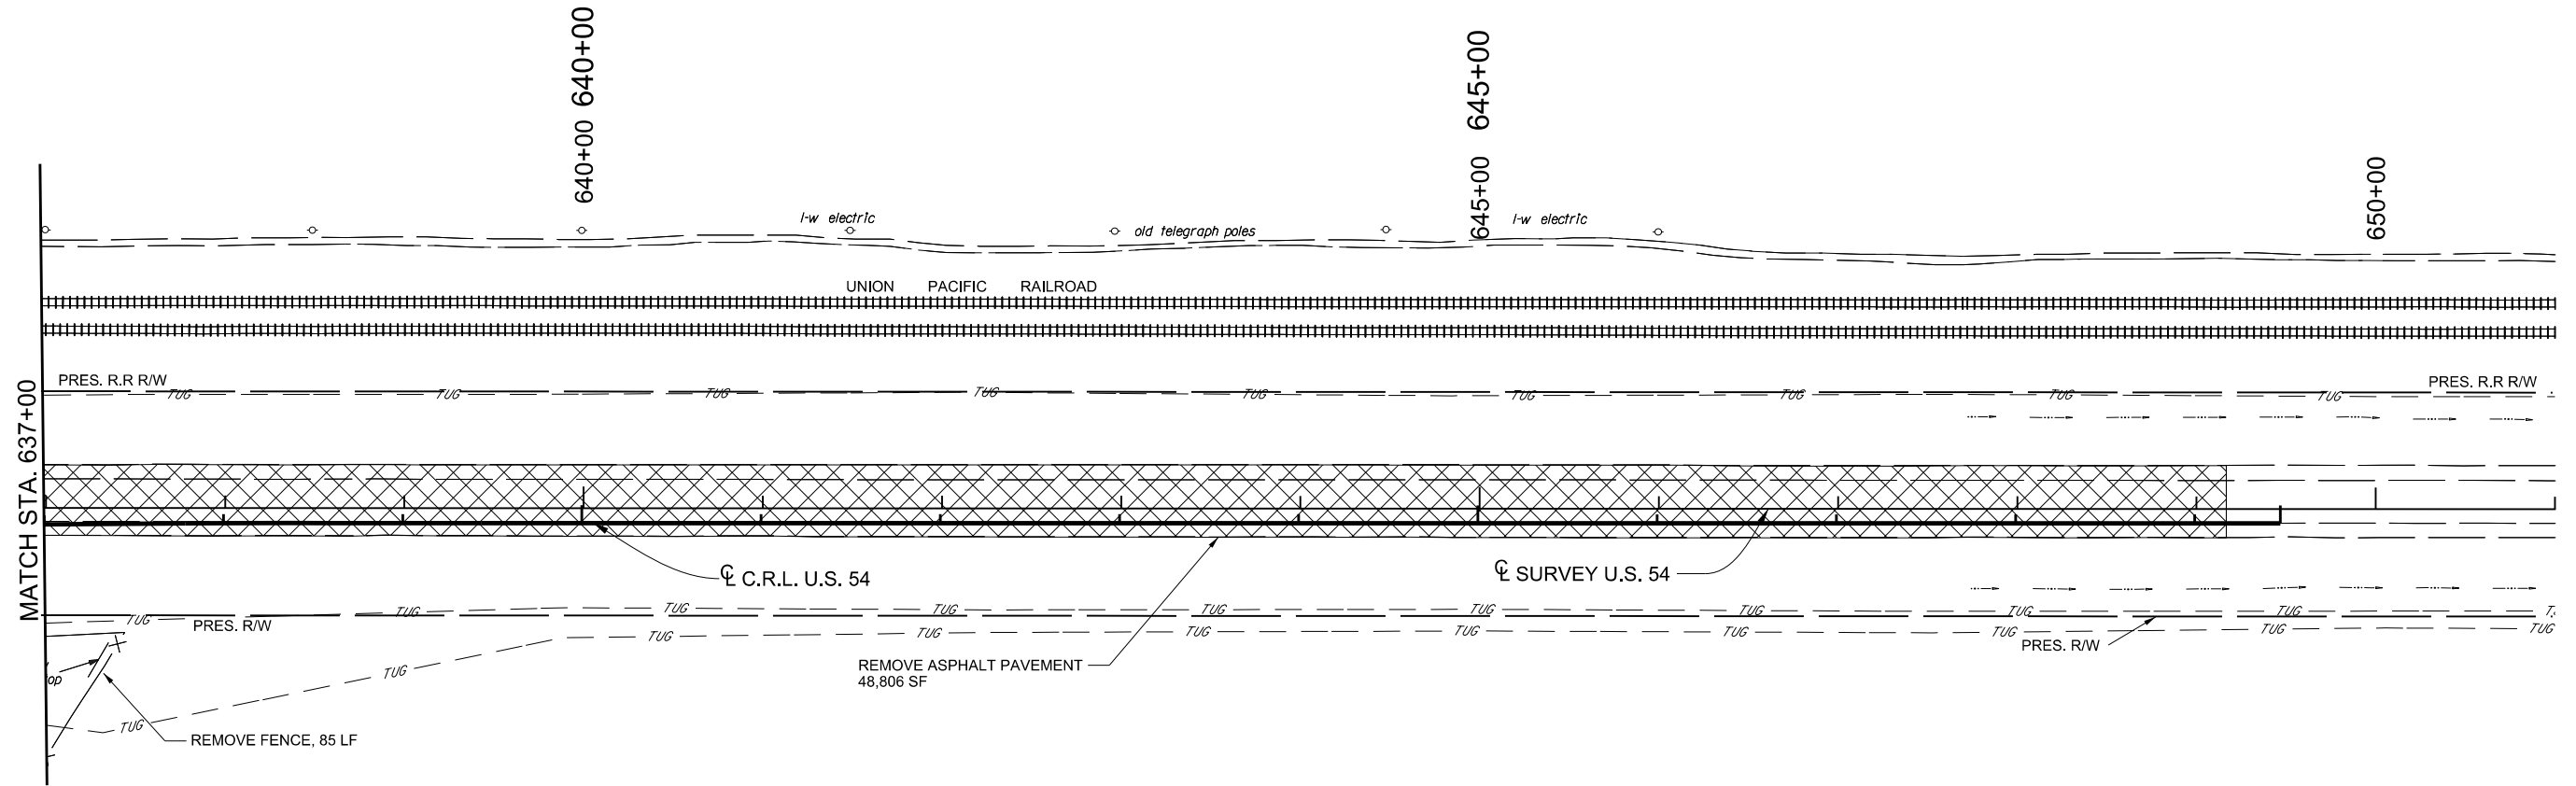

SEC. 25, T-6-N, R-18-E

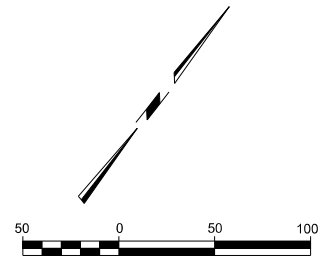

LEGEND

	ASPHALT REMOVAL
	GRAVEL REMOVAL

DESIGN	BB	DRM	OKLAHOMA DEPARTMENT OF TRANSPORTATION DESIGN DIVISION REMOVAL PLAN (6) JOB PIECE NO. 20839(08) SHEET NO. R019
DRAWN	JB	MKW	
CHECKED	BB		
APPROVED	GC		
SQUAD	JACOBS		

PRINT DATE: 8/7/2017 F:\job\WKM2300 - EC1335 (TEXAS CO)\700CADD\702CIVIL\WKM2300_Rem6.dgn