



SEC. 25, T-6-N, R-18-E

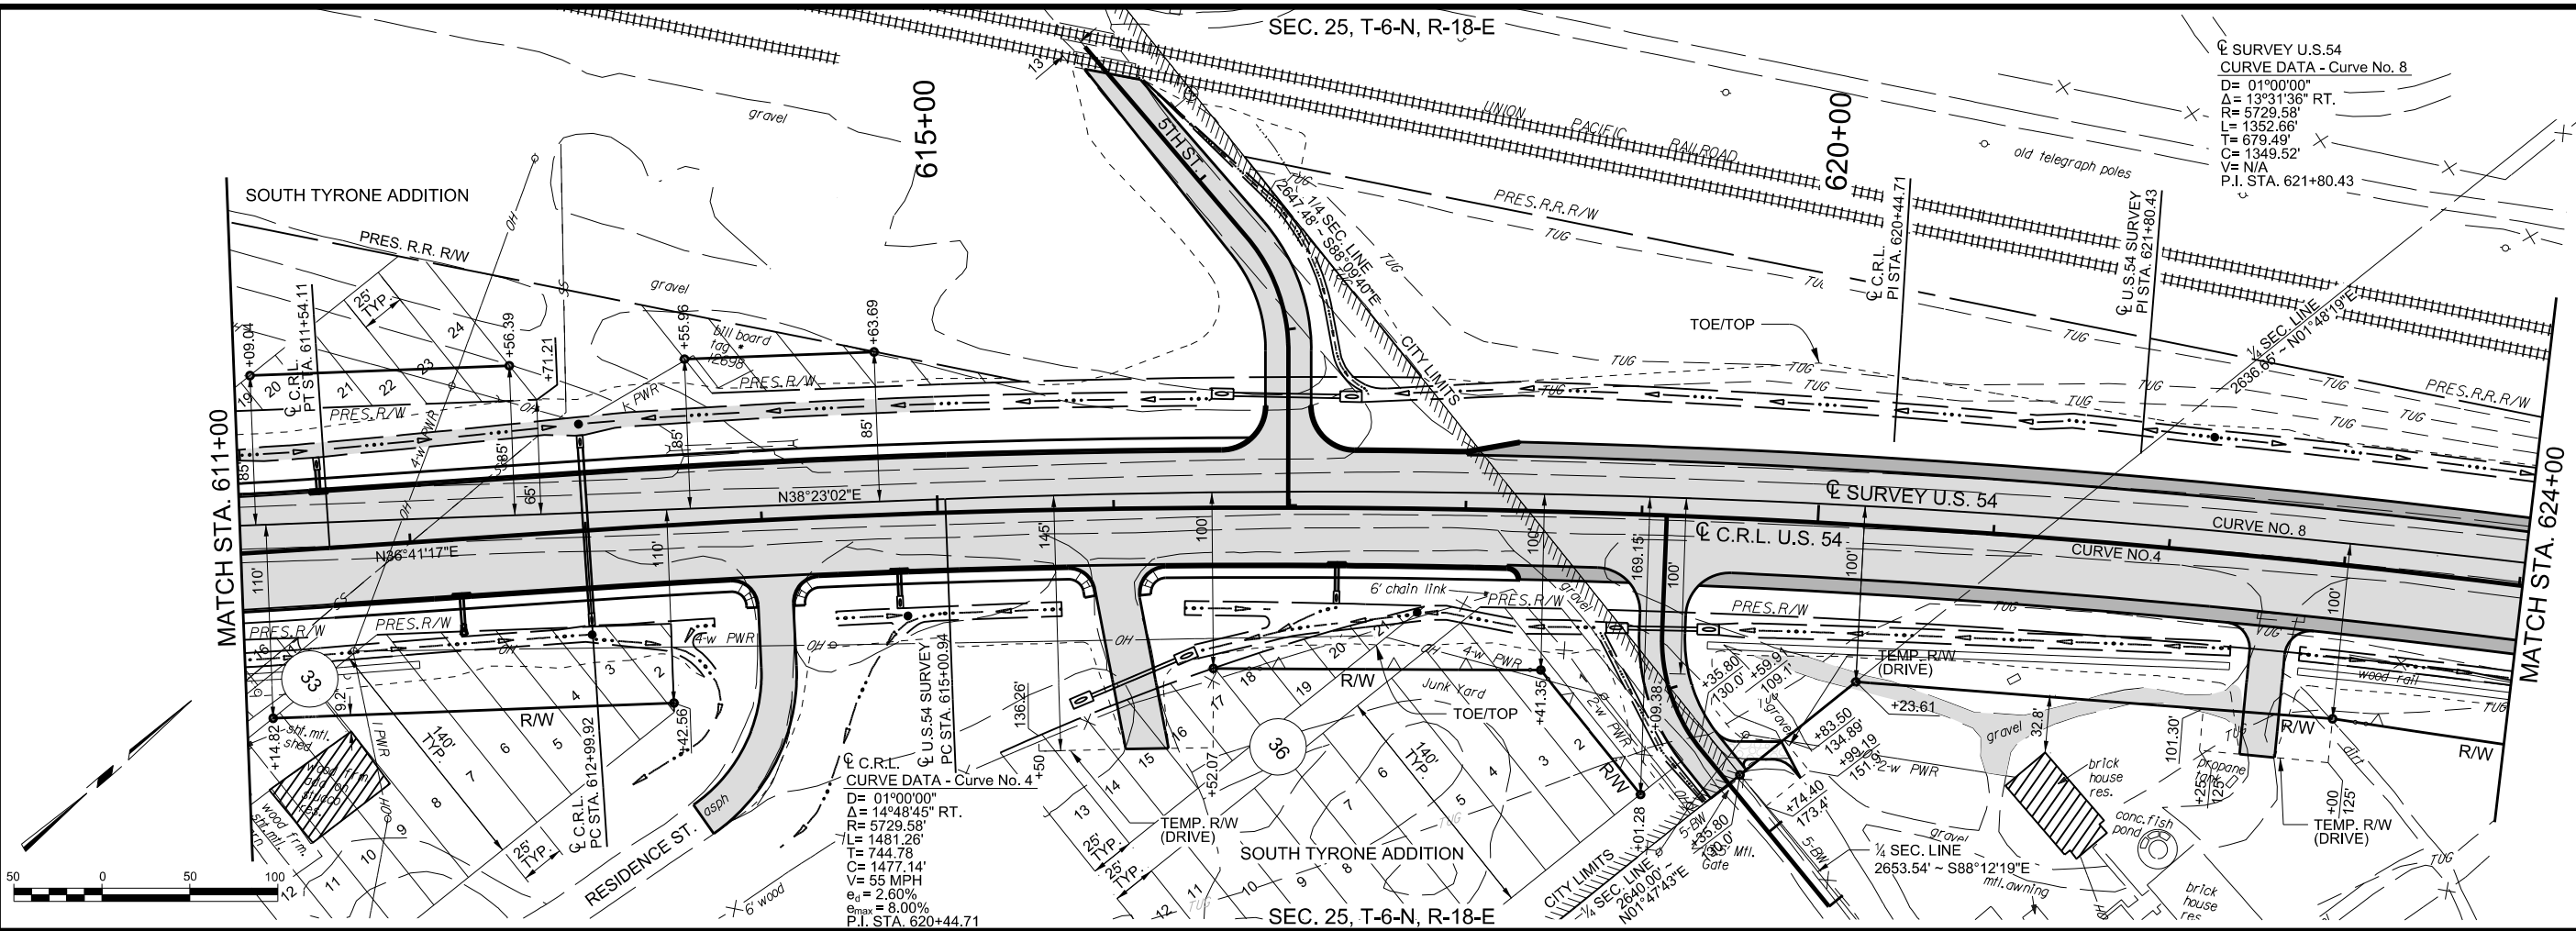

SEC. 25, T-6-N, R-18-E

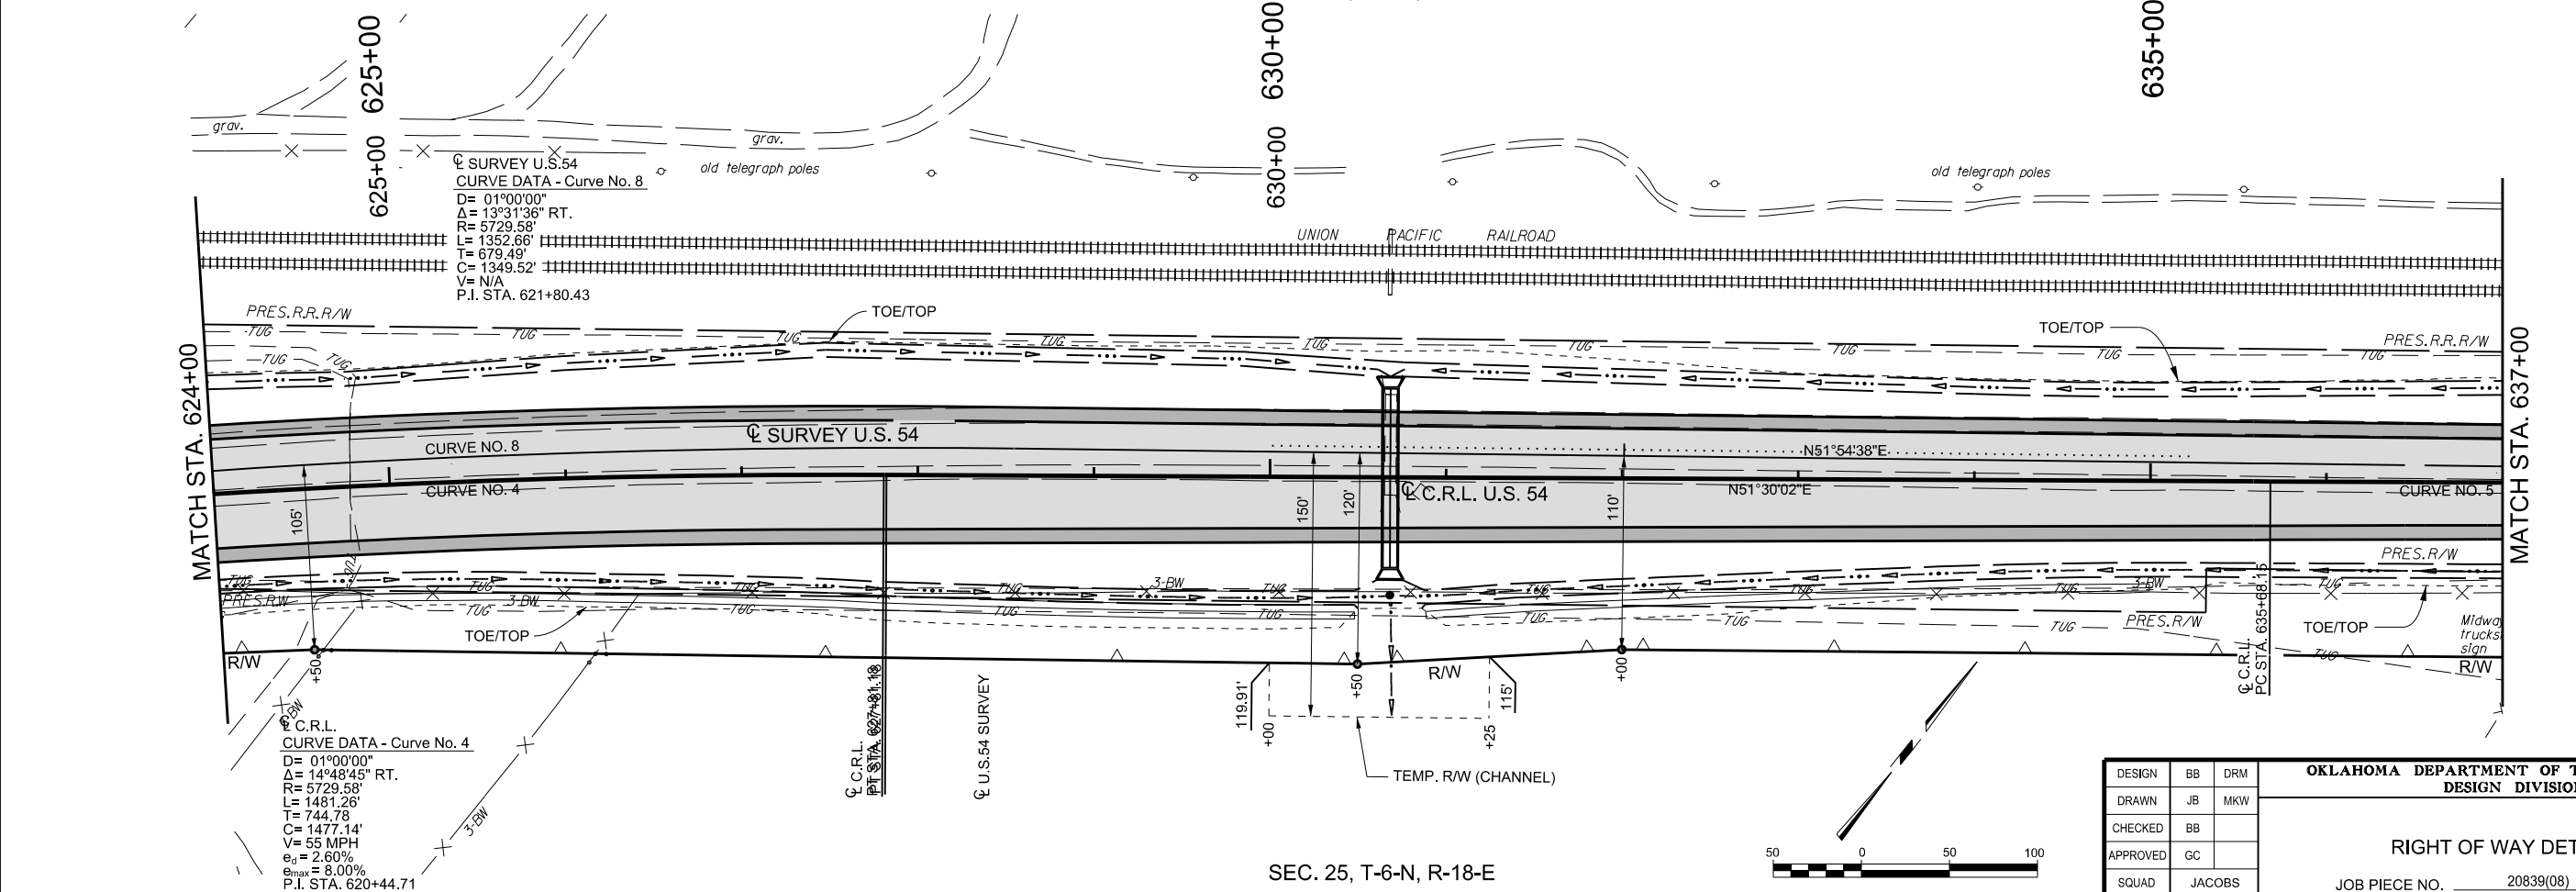

SEC. 25, T-6-N, R-18-E

DESIGN	BB	DRM	OKLAHOMA DEPARTMENT OF TRANSPORTATION DESIGN DIVISION
DRAWN	JB	MKW	
CHECKED	BB		RIGHT OF WAY DETAIL (4)
APPROVED	GC		
SQUAD	JACOBS		JOB PIECE NO. 20839(08) SHEET NO. R036

PRINT DATE: 8/7/2017