



640+00

645+00

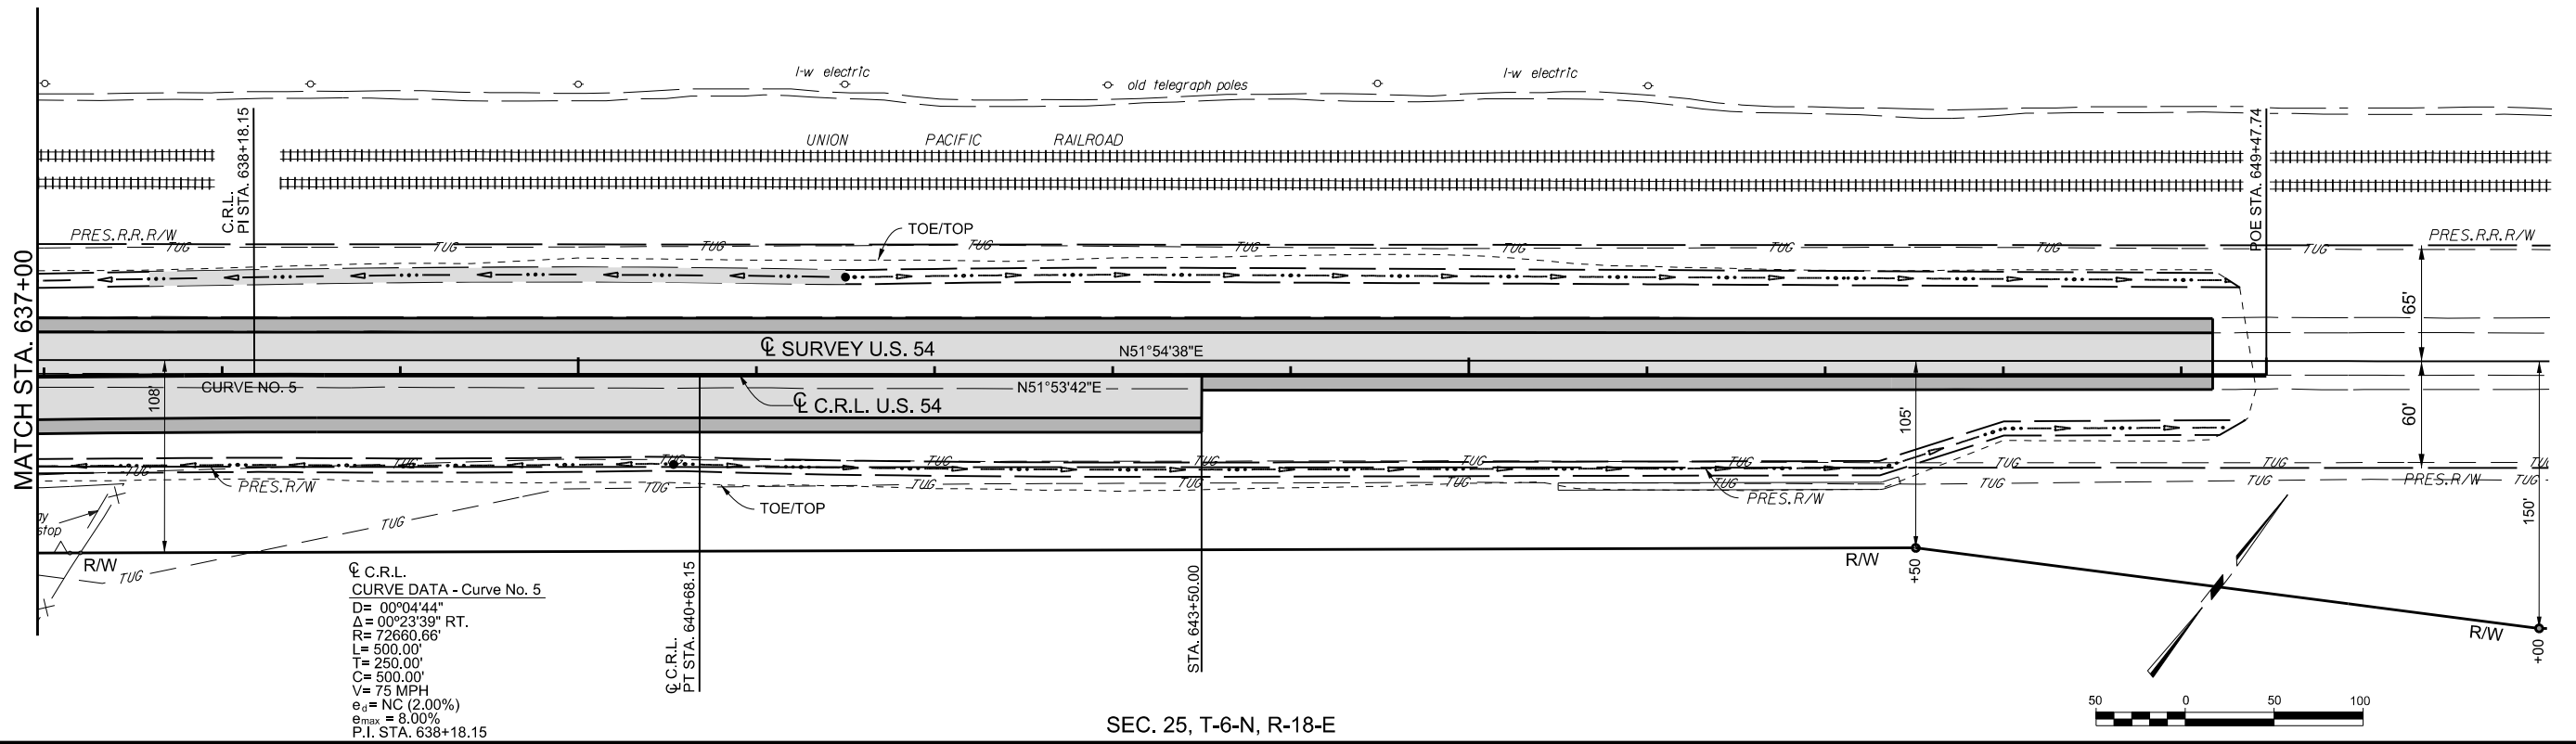

SEC. 25, T-6-N, R-18-E

SEC. 26, T-6-N, R-18-E

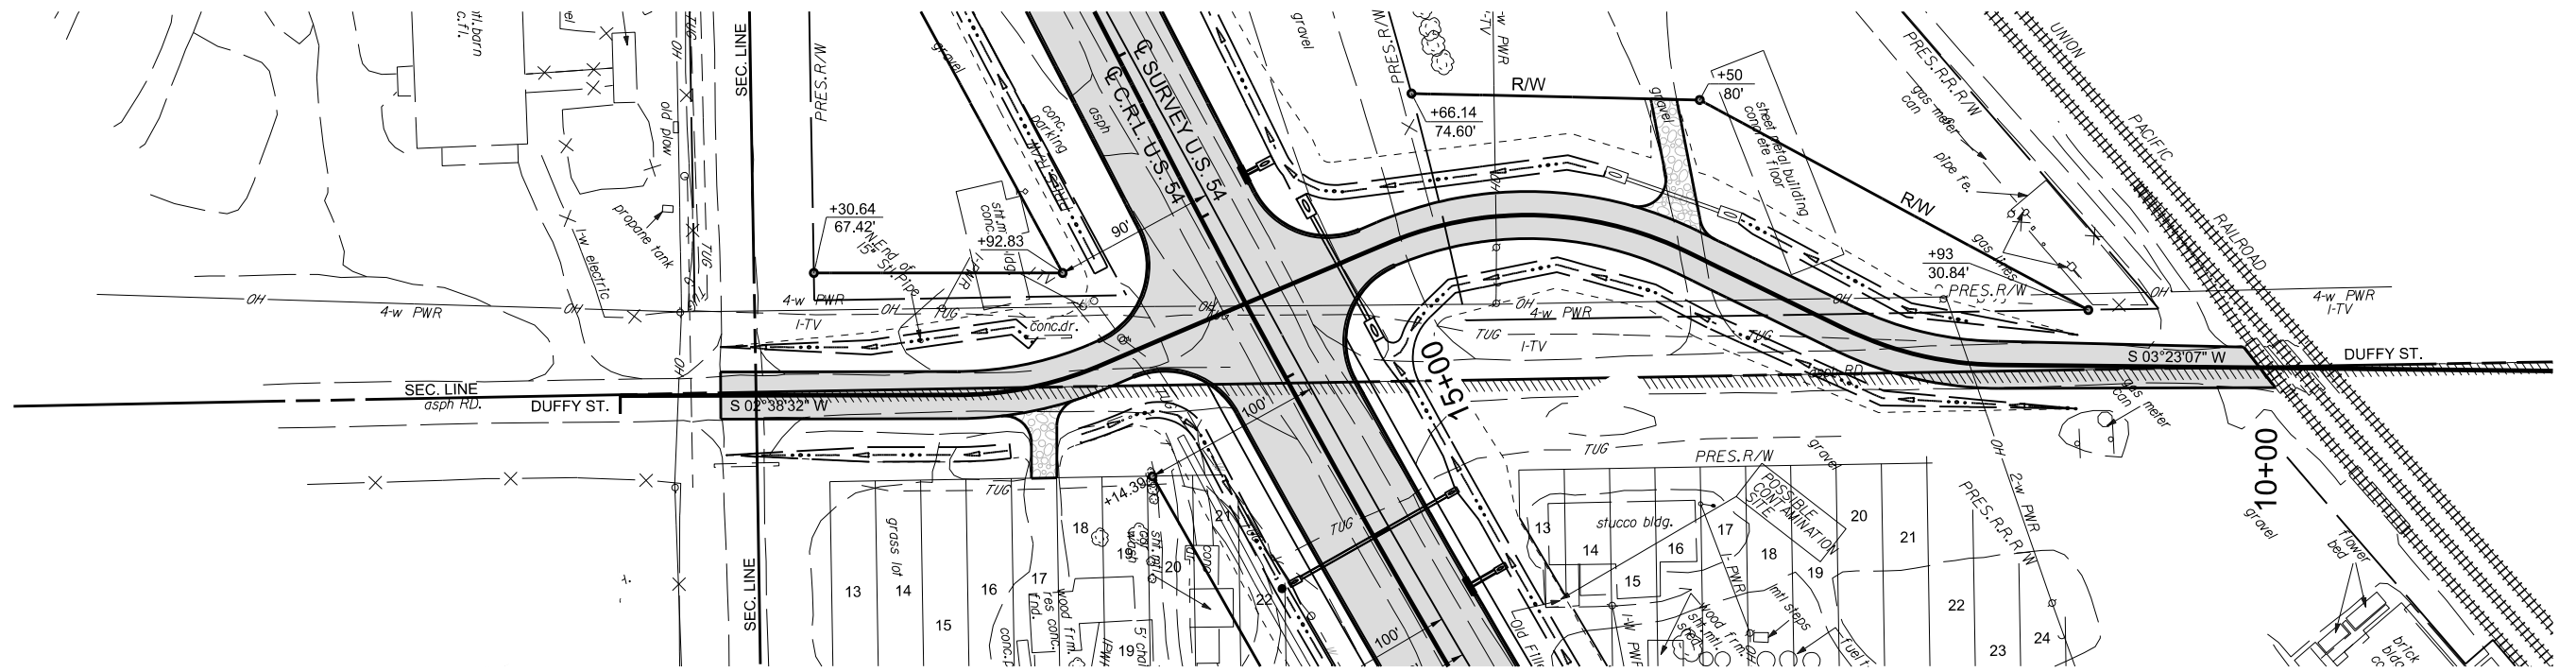

SEC. 25, T-6-N, R-18-E

PRINT DATE: 8/7/2017 F:\job\WKM2300 - EC1335 (TEXAS CO)\700CADD\702CIVIL\WKM2300.RW5.dgn

DESIGN	BB	DRM	OKLAHOMA DEPARTMENT OF TRANSPORTATION DESIGN DIVISION RIGHT OF WAY DETAIL (5) JOB PIECE NO. 20839(08) SHEET NO. R037
DRAWN	JB	MKW	
CHECKED	BB		
APPROVED	GC		
SQUAD	JACOBS		