
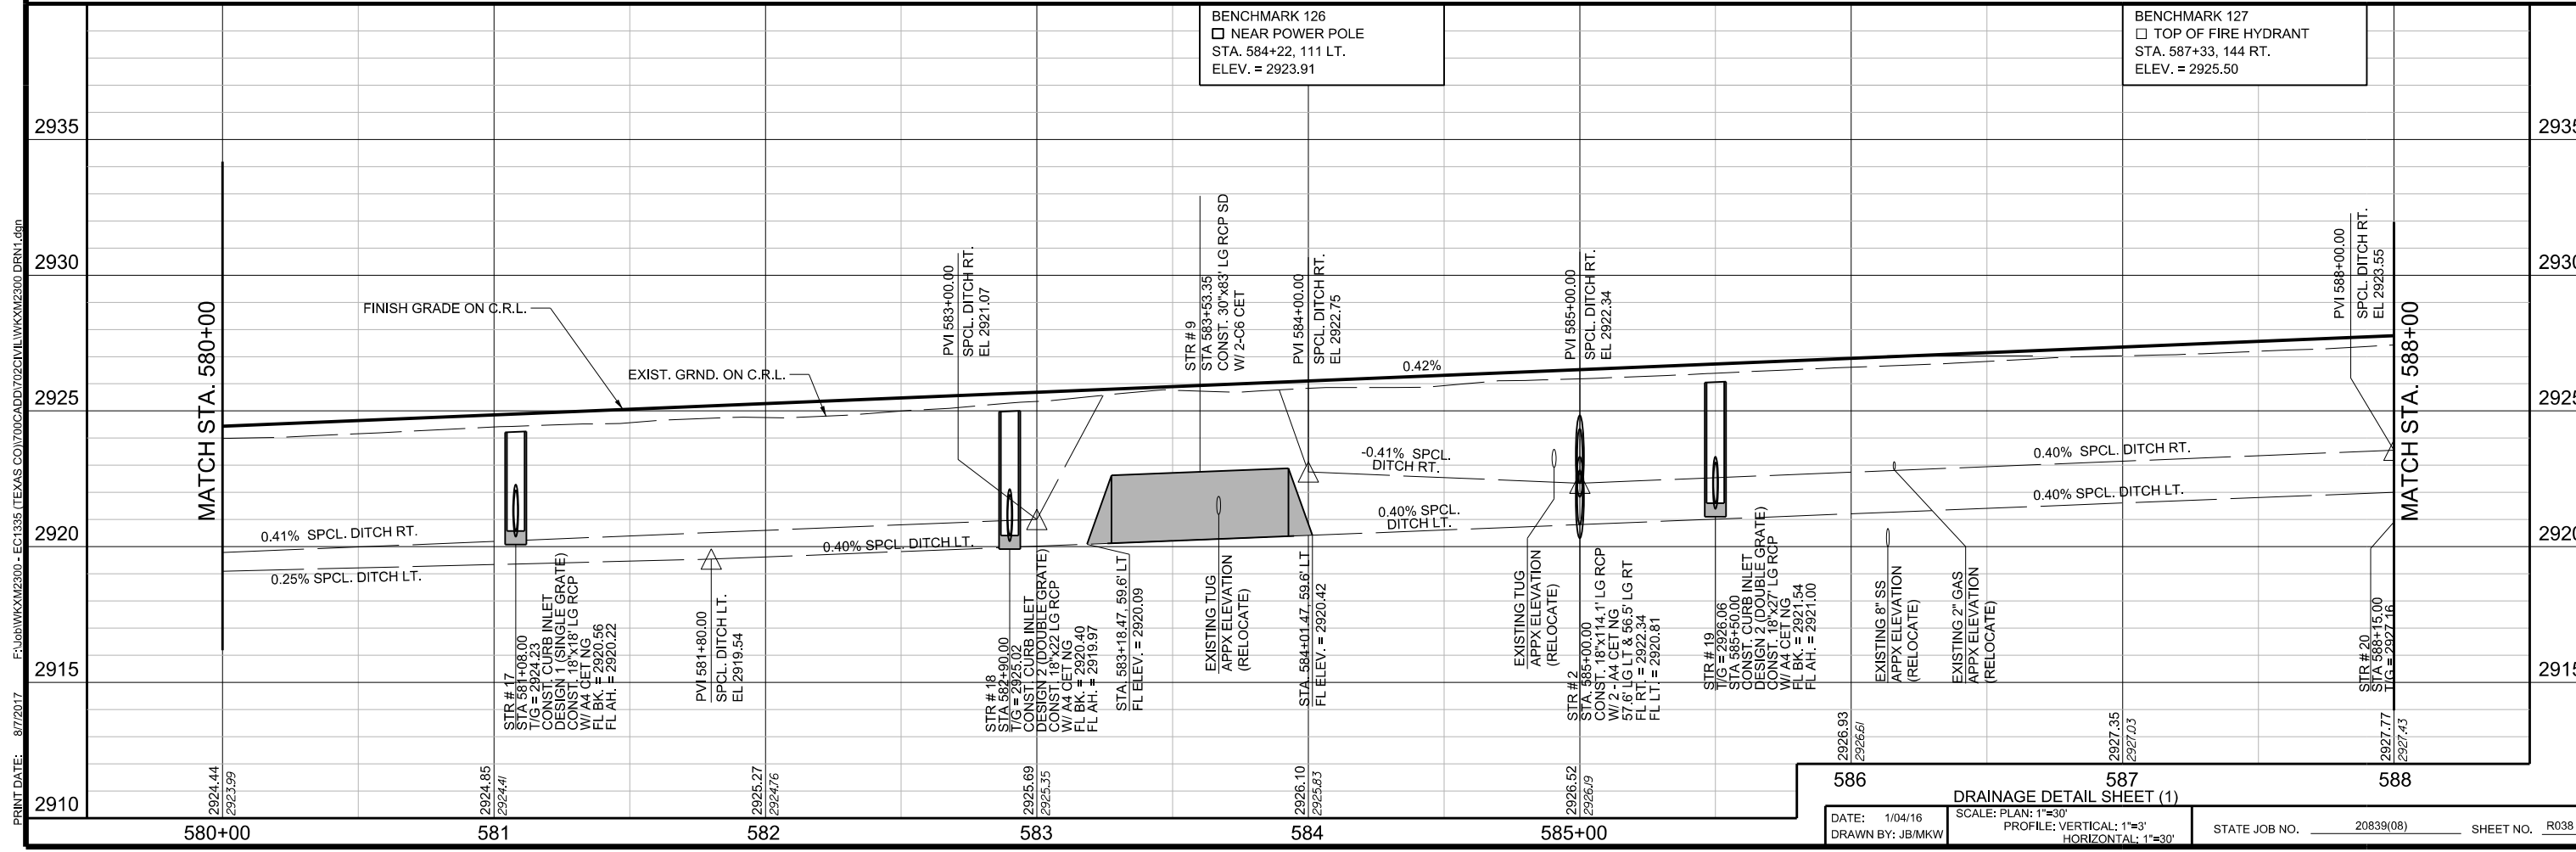


PRINT DATE: 8/7/2017 F:\Job\WKM2300 - EC1335 (TEXAS CO)\700CADD\702CIVIL\WKM2300.DRN1.dgn

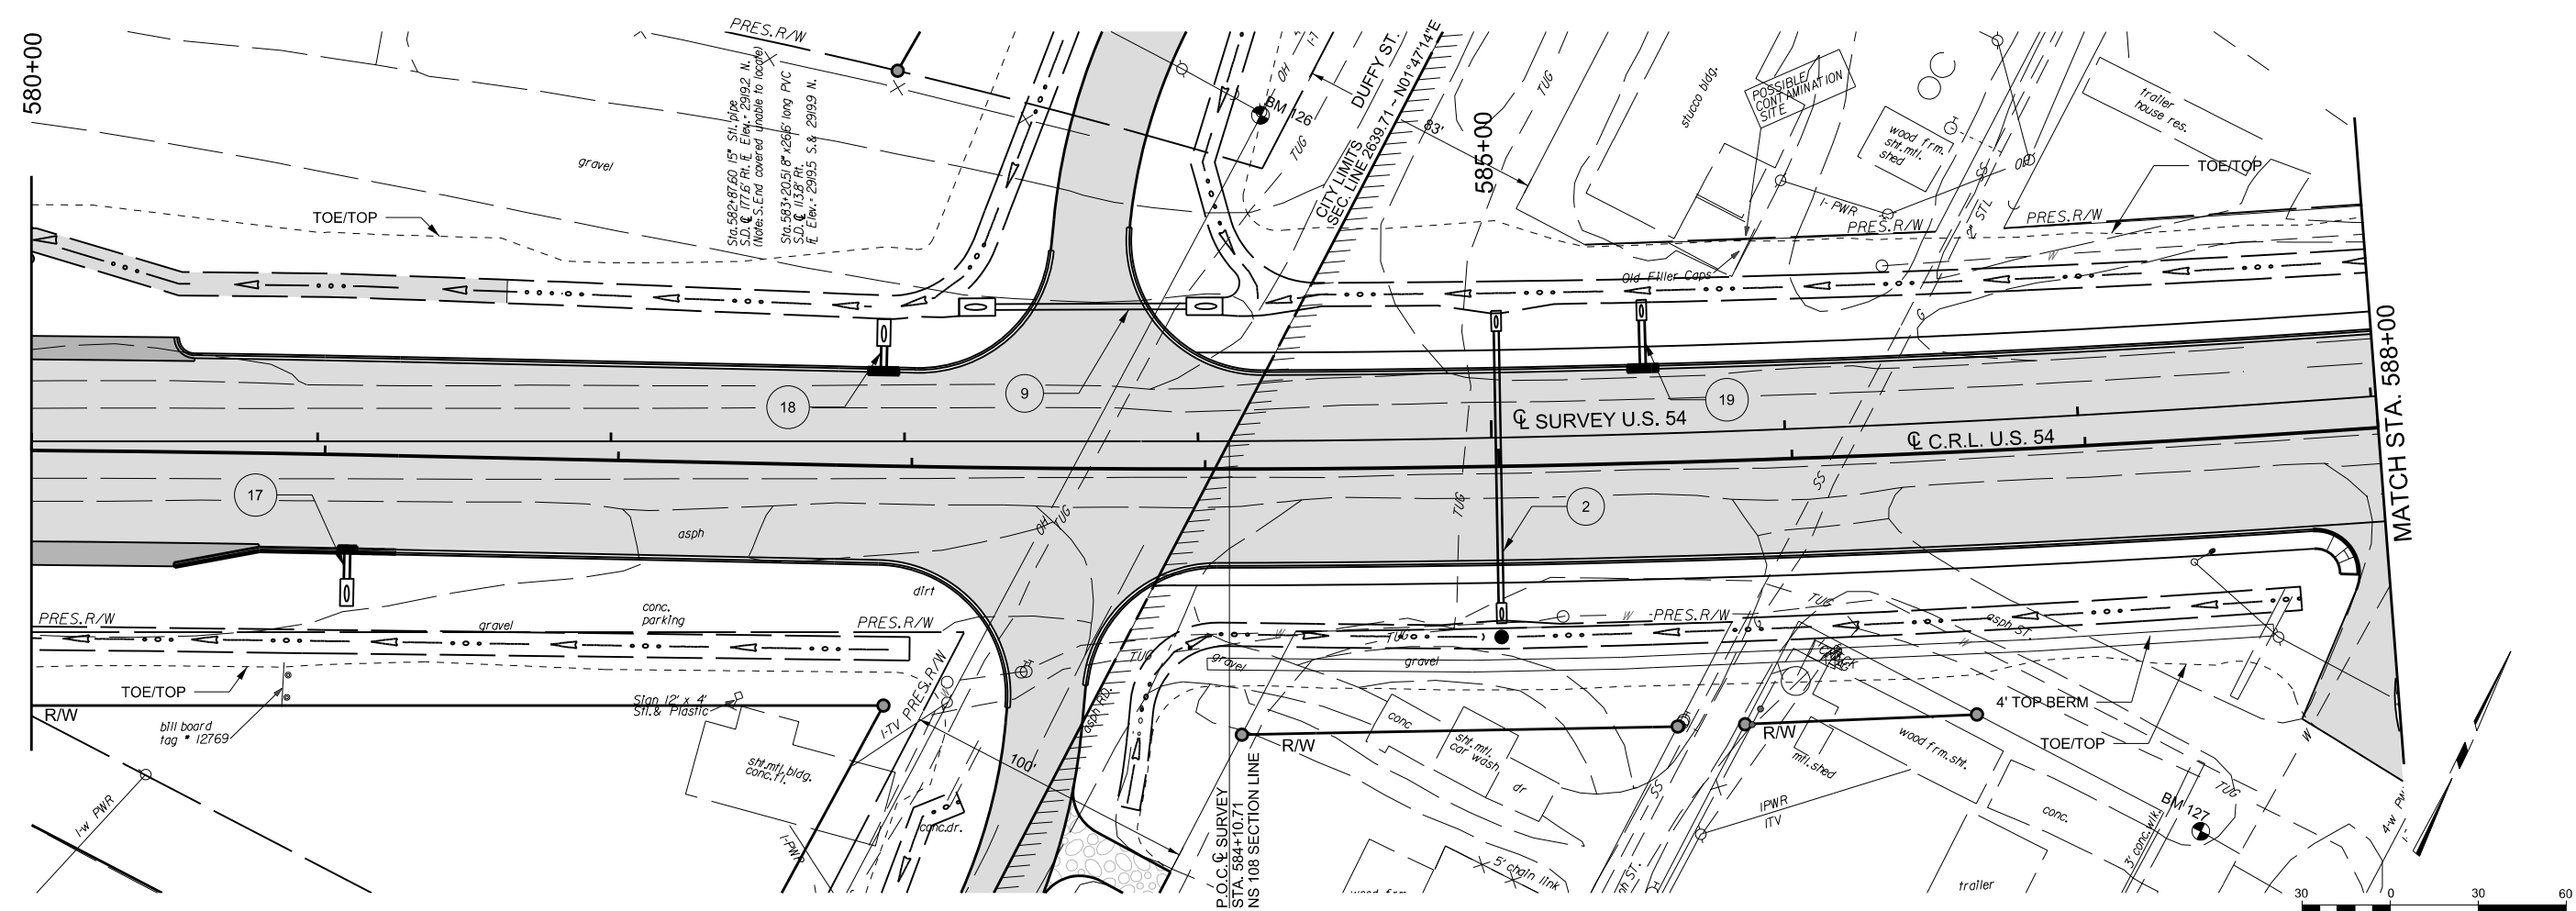

586	587	588
DRAINAGE DETAIL SHEET (1)		
DATE: 1/04/16	SCALE: PLAN: 1"=30'	STATE JOB NO. 20839(08)
DRAWN BY: JB/MKW	PROFILE: VERTICAL: 1"=3'	SHEET NO. R038
	HORIZONTAL: 1"=30'	