



PRINT DATE: 8/7/2017 File: J:\JOB\WKX\2300 - EC1335 (TEXAS GOV)\700CADD\702CIVIL\WKX\12300.DRW4.dgn

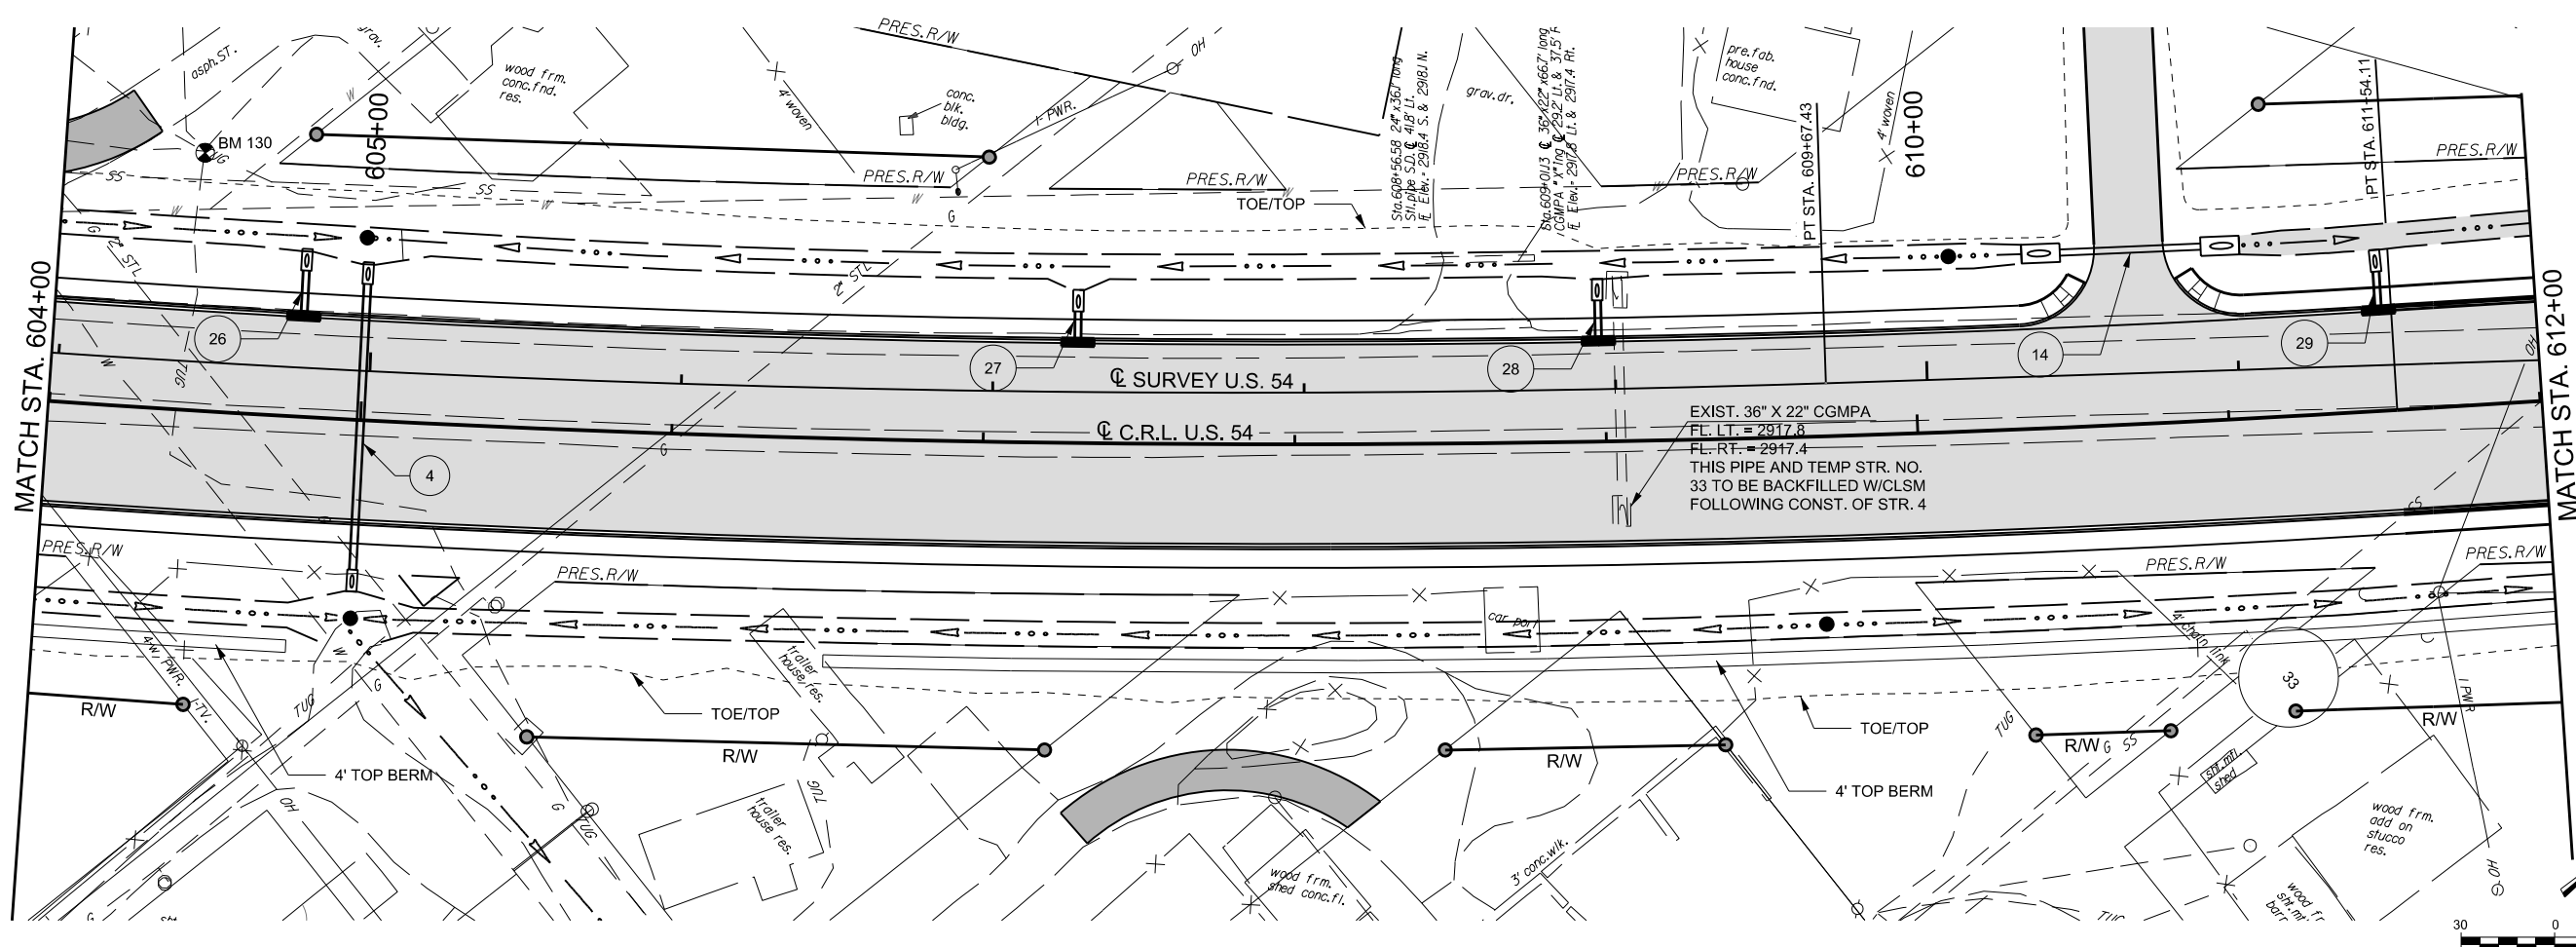

EXIST. 36" X 22" CGMPA  
 FL. LT. = 2917.8  
 FL. RT. = 2917.4  
 THIS PIPE AND TEMP. STR. NO. 33 TO BE BACKFILLED W/LSM FOLLOWING CONST. OF STR. 4

BENCHMARK 130  
 □ NEAR T.U.G. PEDESTAL  
 STA. 604+43, 67 LT.  
 ELEV. = 2920.76

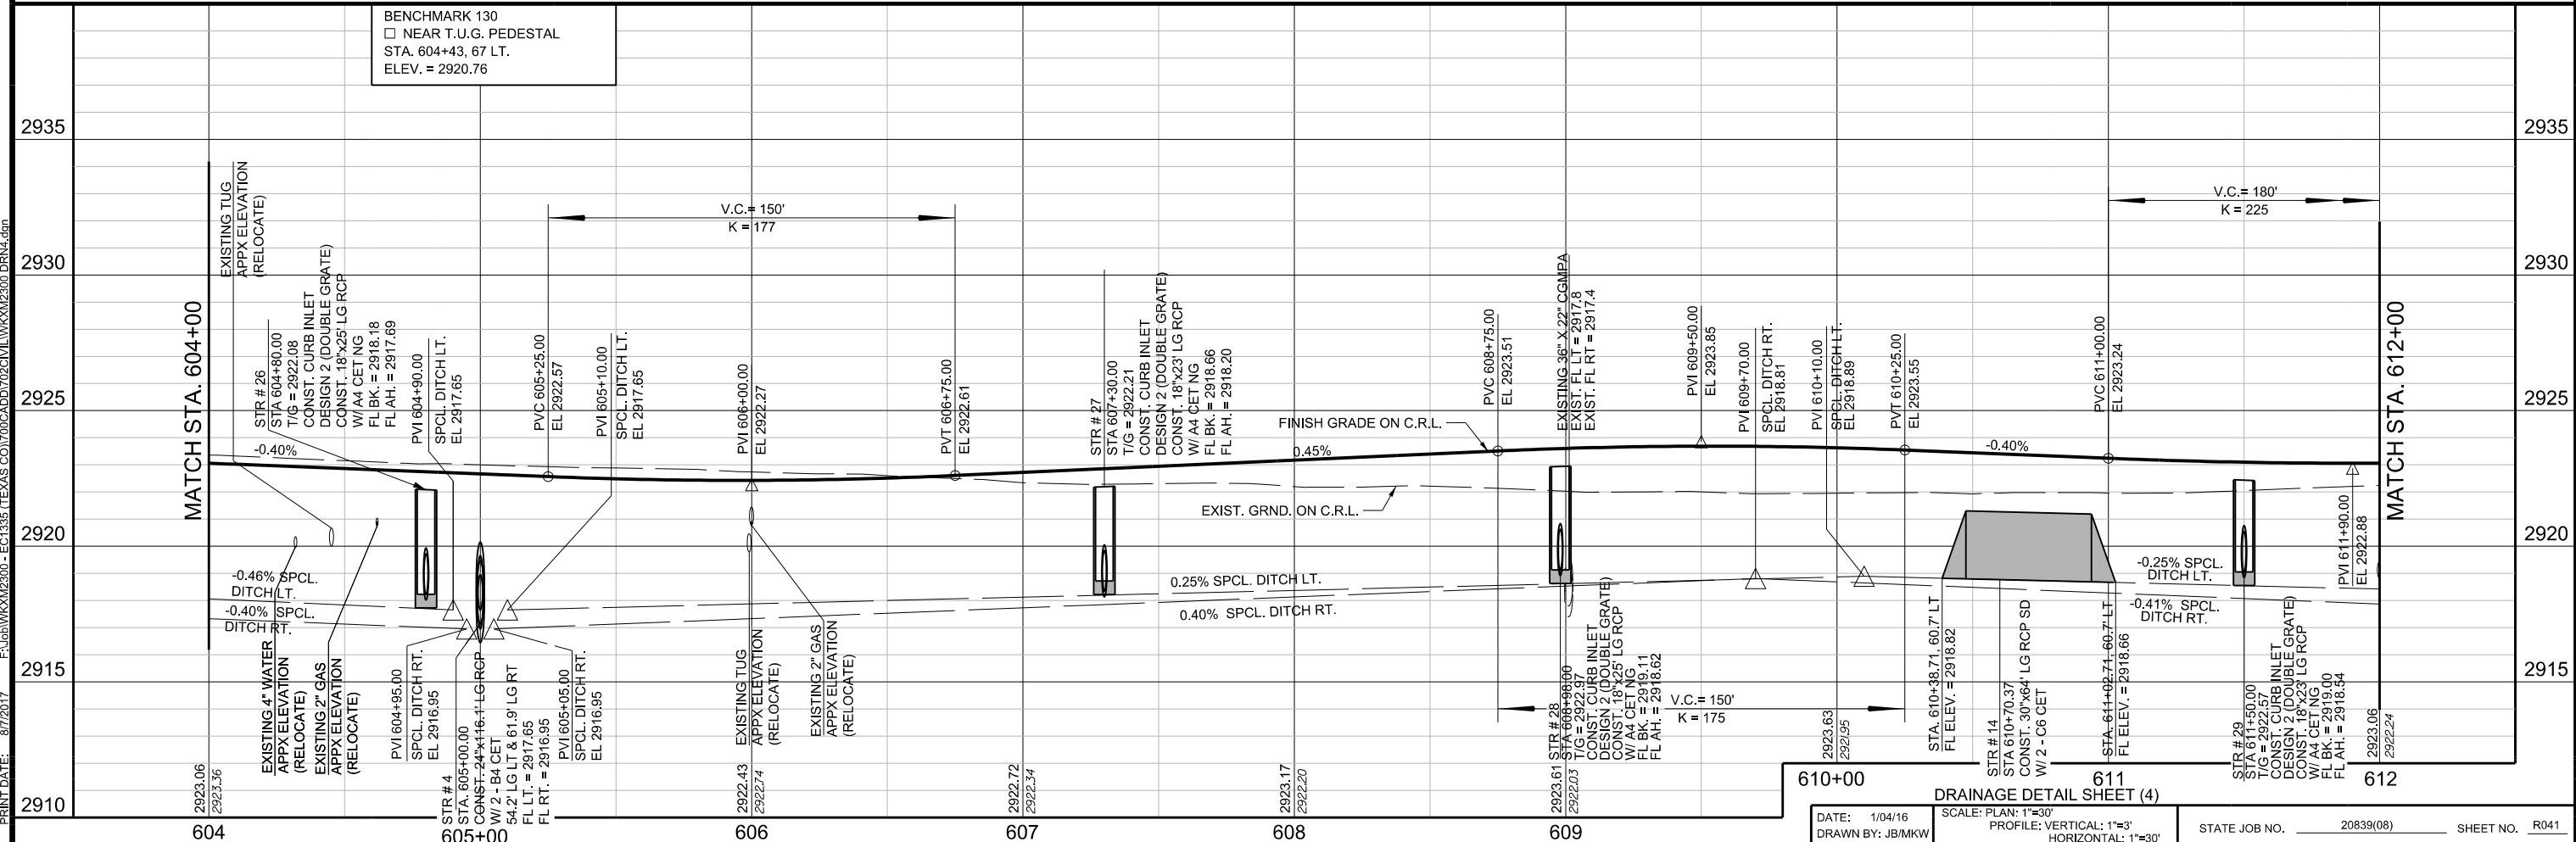

610+00 611 612

**DRAINAGE DETAIL SHEET (4)**

DATE: 1/04/16 SCALE: PLAN: 1"=30'  
 DRAWN BY: JBM/KW PROFILE: VERTICAL: 1"=3'  
 HORIZONTAL: 1"=30'

STATE JOB NO. 20839(08) SHEET NO. R041