
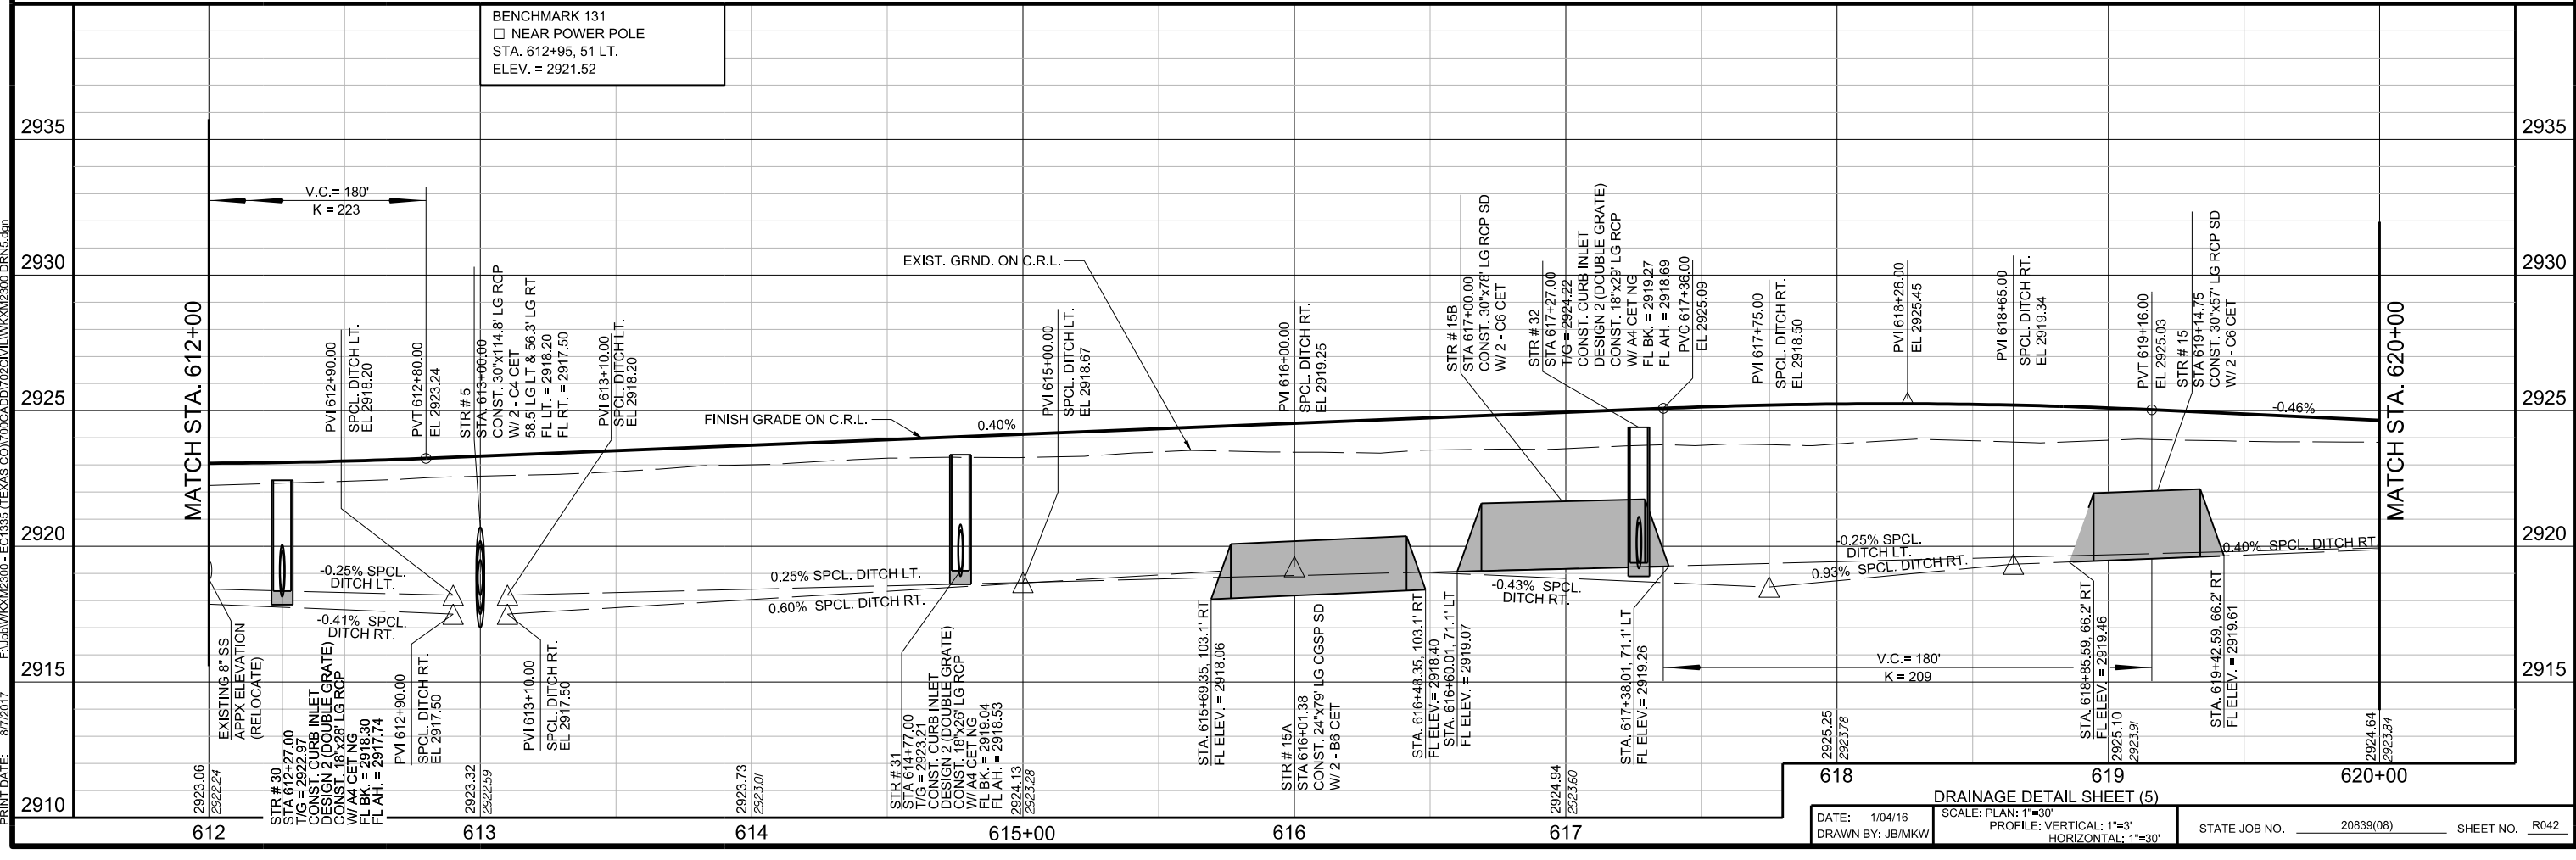


PRINT DATE: 8/7/2017 F:\Job\WK\2300 - EC1335 (TEXAS CO)\700CADD\702CIVIL\WK\X12300.DRW5.dwg

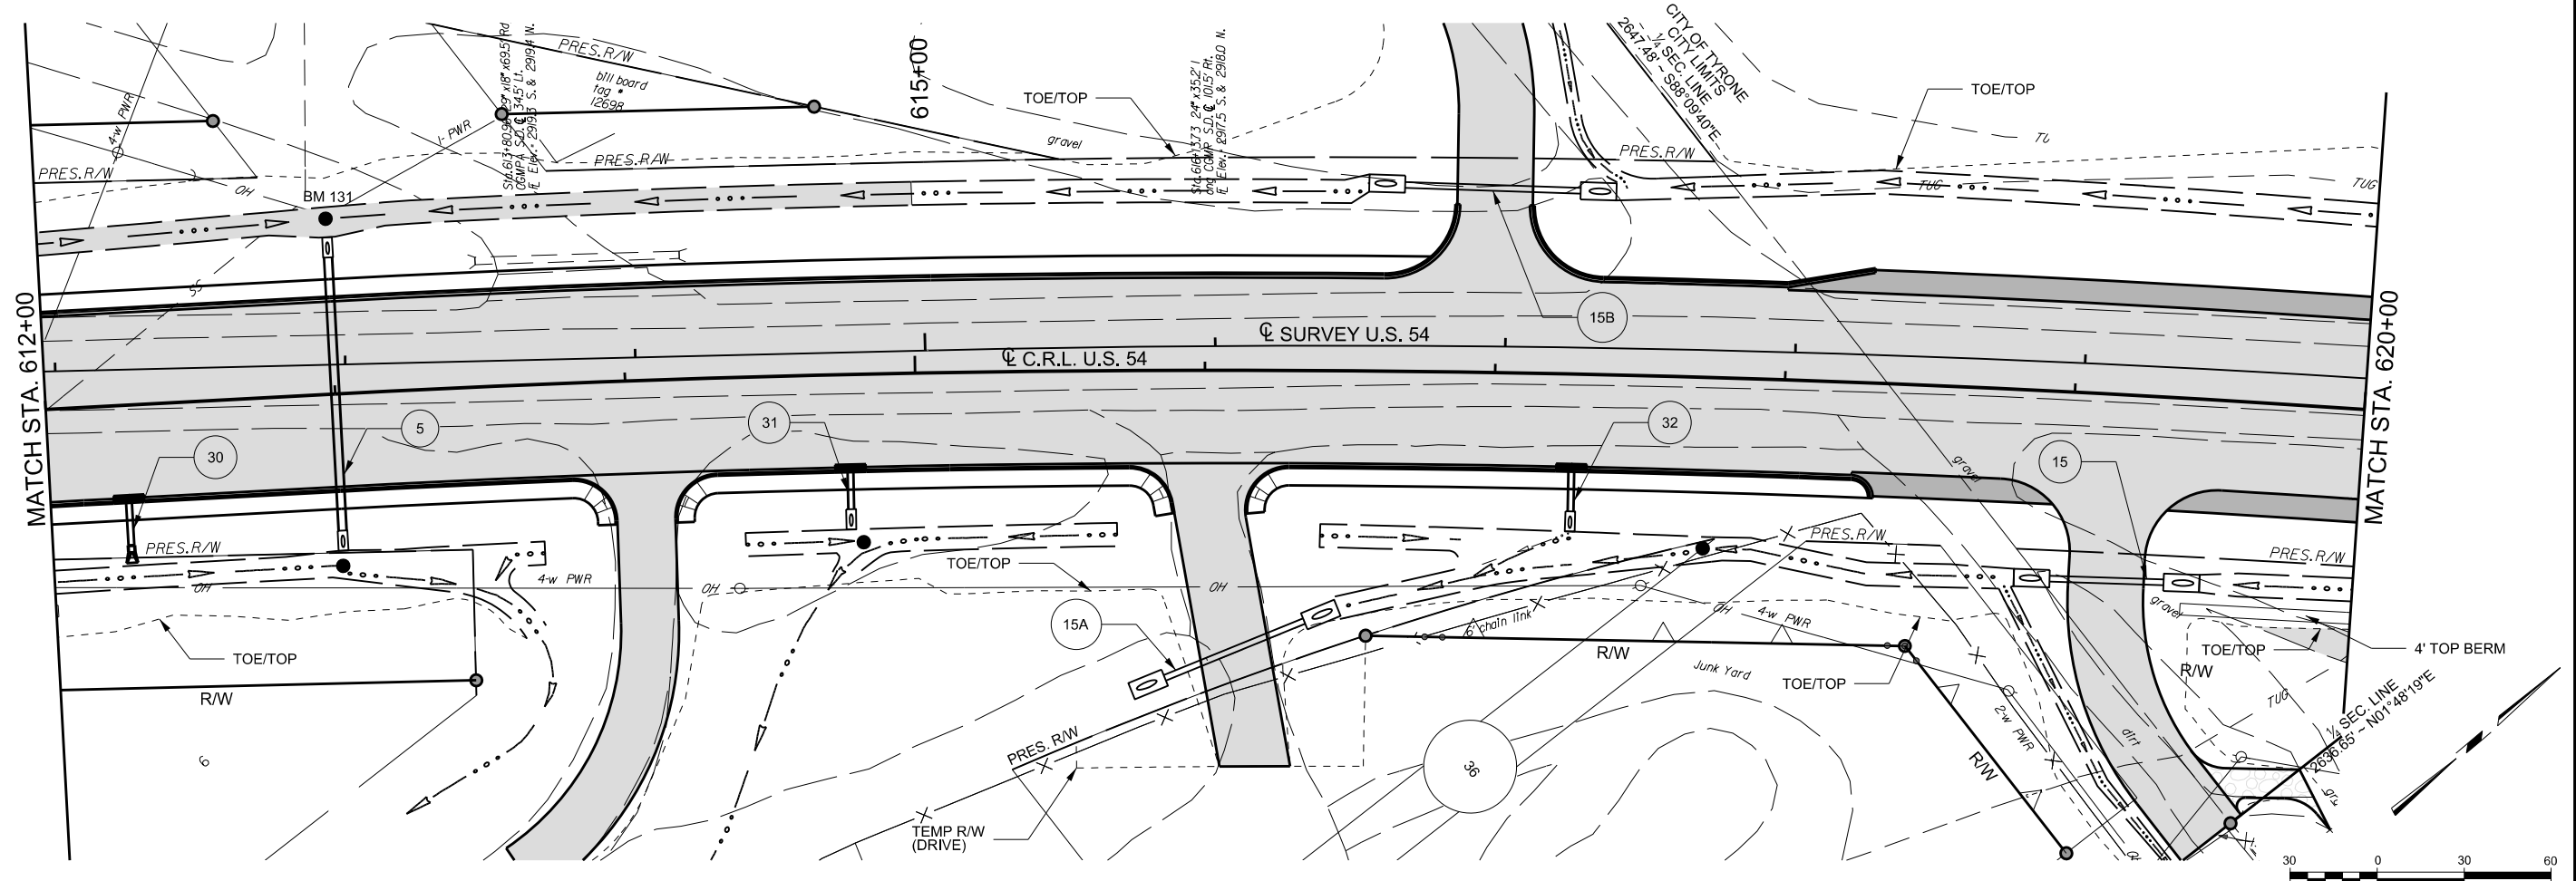

**618 DRAINAGE DETAIL SHEET (5) 619 620+00**

DATE: 1/04/16 SCALE: PLAN: 1"=30'  
 DRAWN BY: JBM/KW PROFILE: VERTICAL: 1"=3'  
 HORIZONTAL: 1"=30'

STATE JOB NO. 20839(08) SHEET NO. R042