


PHASE 3 SHIFT TRAFFIC TO UTILIZE LANE AND SHOULDER CONSTRUCTED IN PHASE 2.
 REMOVE TEMPORARY AND EXISTING DRAINAGE STRUCTURES.
 CONSTRUCT WESTBOUND DITCHES & DRAINAGE STRUCTURES.
 CONSTRUCT WESTBOUND LANE/SHOULDER/CURB/GUTTER/SIDEWALK/DRIVEWAYS.
 LEAVE PHASE 2 TEMPORARY PAVEMENT WIDENING IN PLACE (TO BE REMOVED IN FUTURE PROJECTS).


ONLY ONE OF THE FOLLOWING STREETS MAY BE CLOSED AT ONE TIME:

- DUFFY STREET
- KENTUCKY STREET
- 5TH STREET

THE CONTRACTOR SHALL MAINTAIN ACCESS FOR ALL ADJACENT PROPERTIES THROUGHOUT CONSTRUCTION.

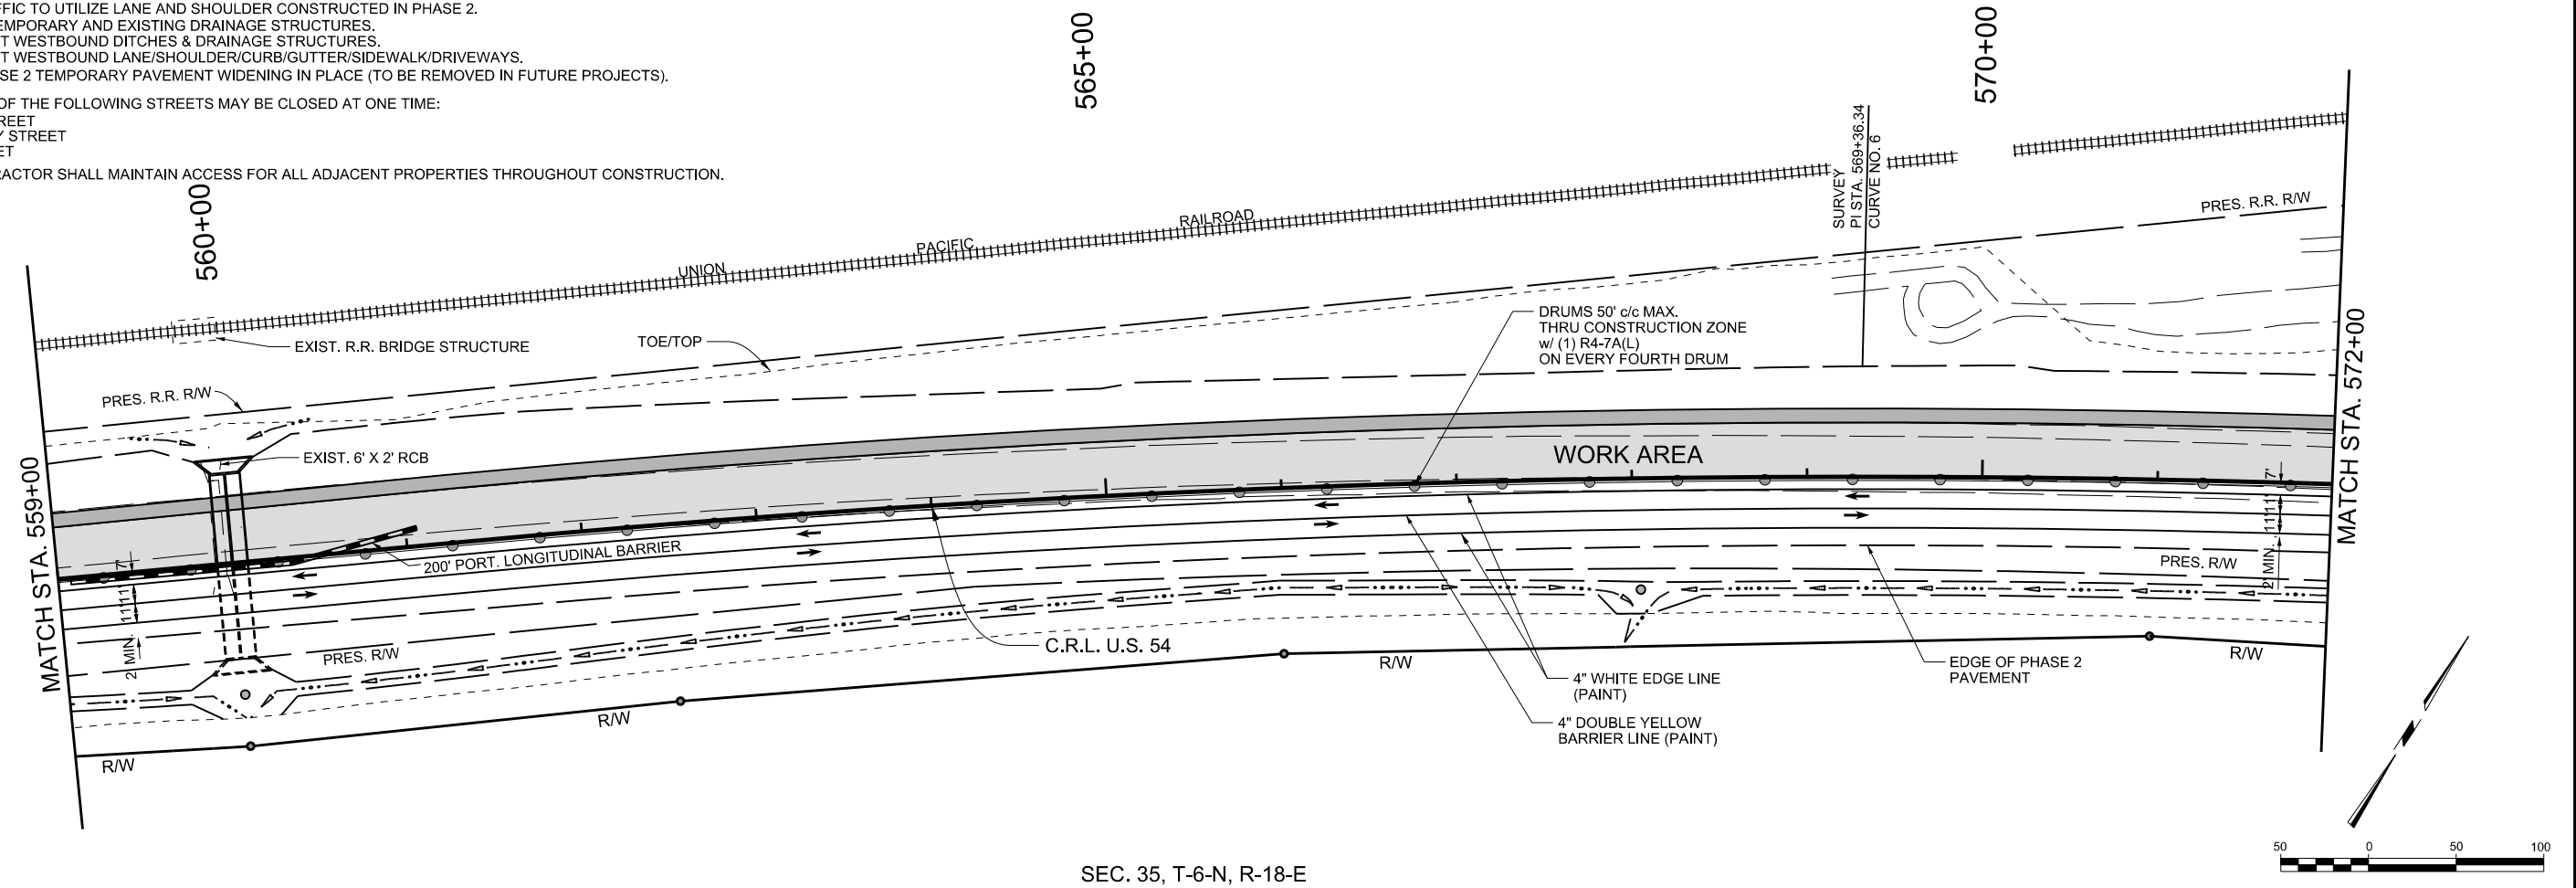

SEC. 35, T-6-N, R-18-E

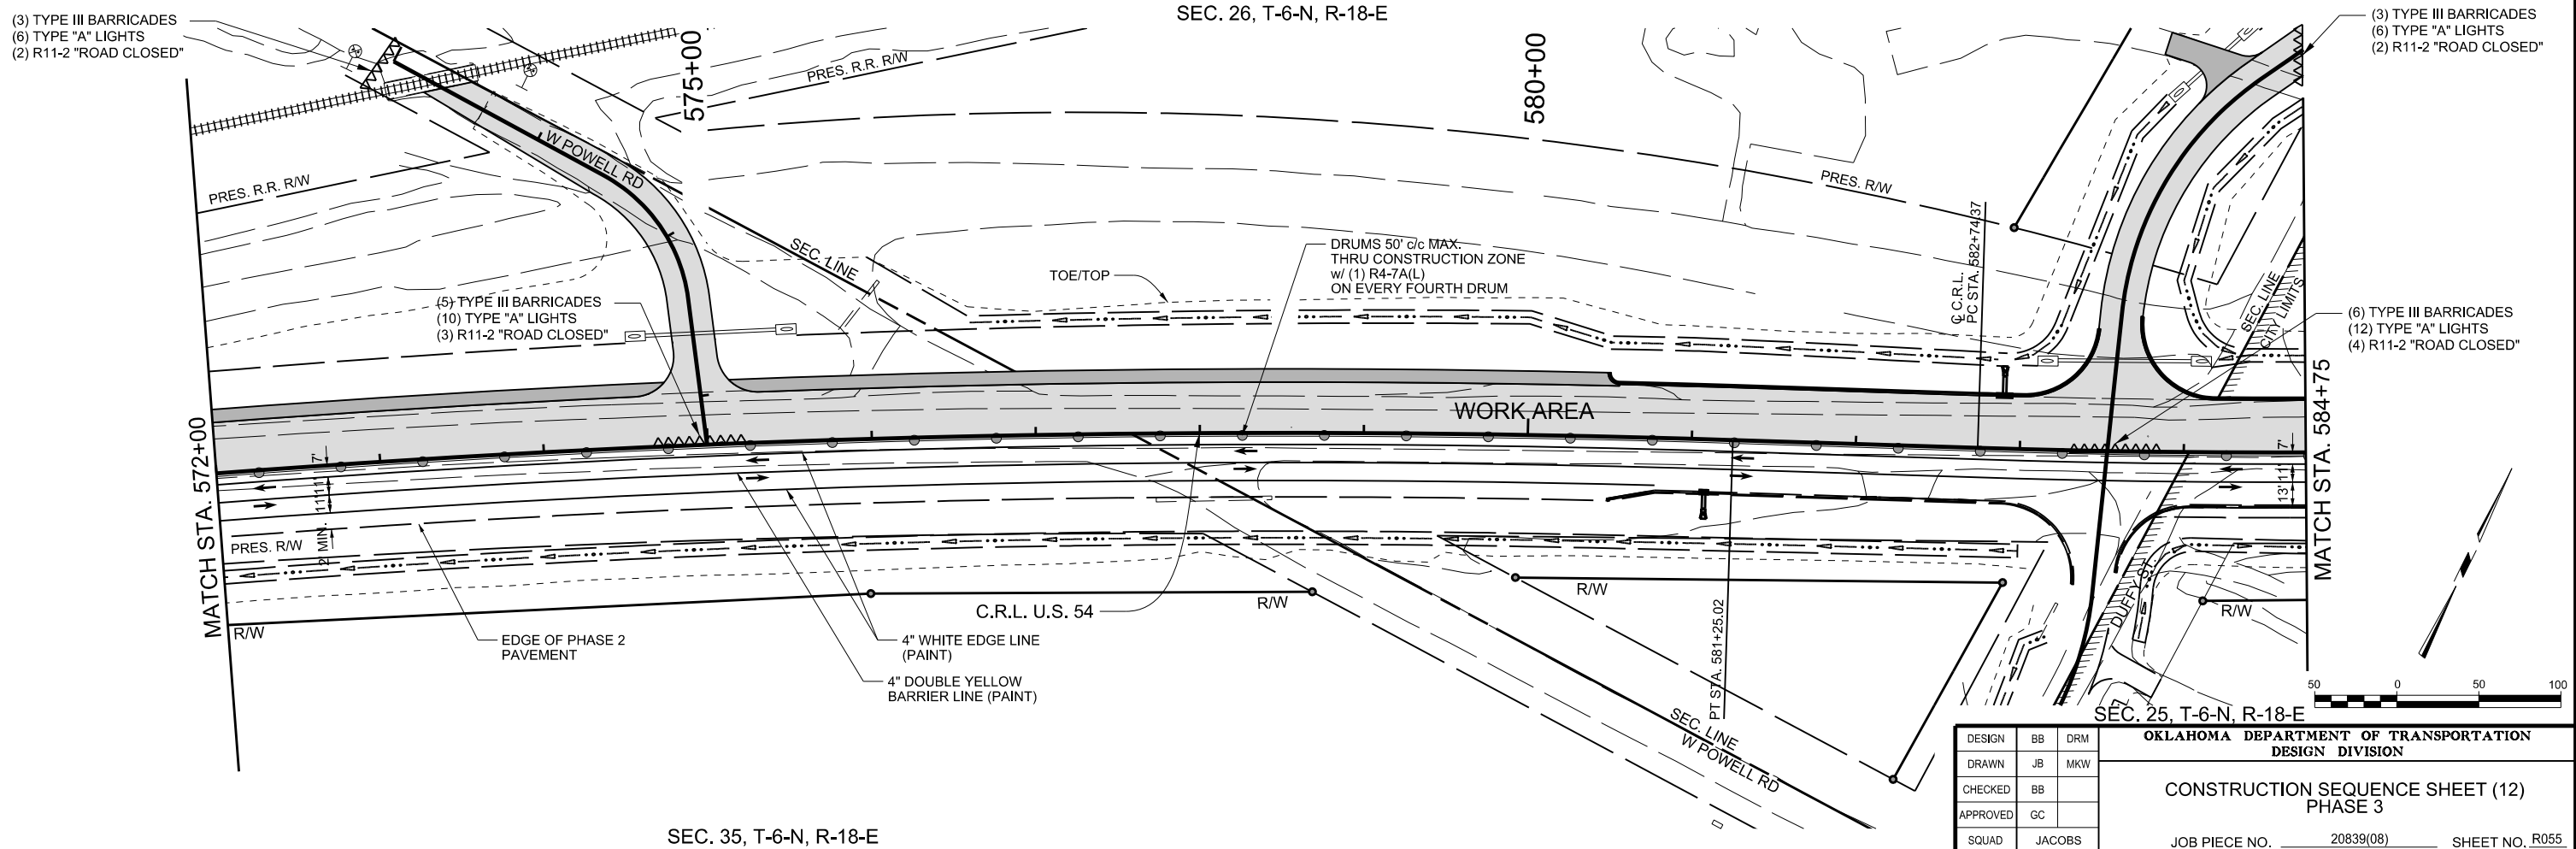

SEC. 26, T-6-N, R-18-E

SEC. 25, T-6-N, R-18-E

SEC. 35, T-6-N, R-18-E

DESIGN	BB	DRM	OKLAHOMA DEPARTMENT OF TRANSPORTATION DESIGN DIVISION	
DRAWN	JB	MKW	CONSTRUCTION SEQUENCE SHEET (12) PHASE 3	
CHECKED	BB			
APPROVED	GC			
SQUAD	JACOBS			
			JOB PIECE NO. 20839(08)	SHEET NO. R055

PRINT DATE: 8/7/2017 F:\job\WKM2300-EC1335 (TEXAS CO)\700CADD\702CIVIL\WKM2300 Phase 3 SEQ SH2.dwg