

PHASE 3 SHIFT TRAFFIC TO UTILIZE LANE AND SHOULDER CONSTRUCTED IN PHASE 2.
 REMOVE TEMPORARY AND EXISTING DRAINAGE STRUCTURES.
 CONSTRUCT WESTBOUND DITCHES & DRAINAGE STRUCTURES.
 CONSTRUCT WESTBOUND LANE/SHOULDER/CURB/GUTTER/SIDEWALK/DRIVEWAYS.
 LEAVE PHASE 2 TEMPORARY PAVEMENT WIDENING IN PLACE (TO BE REMOVED
 IN FUTURE PROJECTS).


ONLY ONE OF THE FOLLOWING STREETS MAY BE CLOSED AT ONE TIME:

- DUFFY STREET
- KENTUCKY STREET
- 5TH STREET

THE CONTRACTOR SHALL MAINTAIN ACCESS FOR ALL ADJACENT PROPERTIES THROUGHOUT CONSTRUCTION.

SEC. 25, T-6-N, R-18-E

645+00

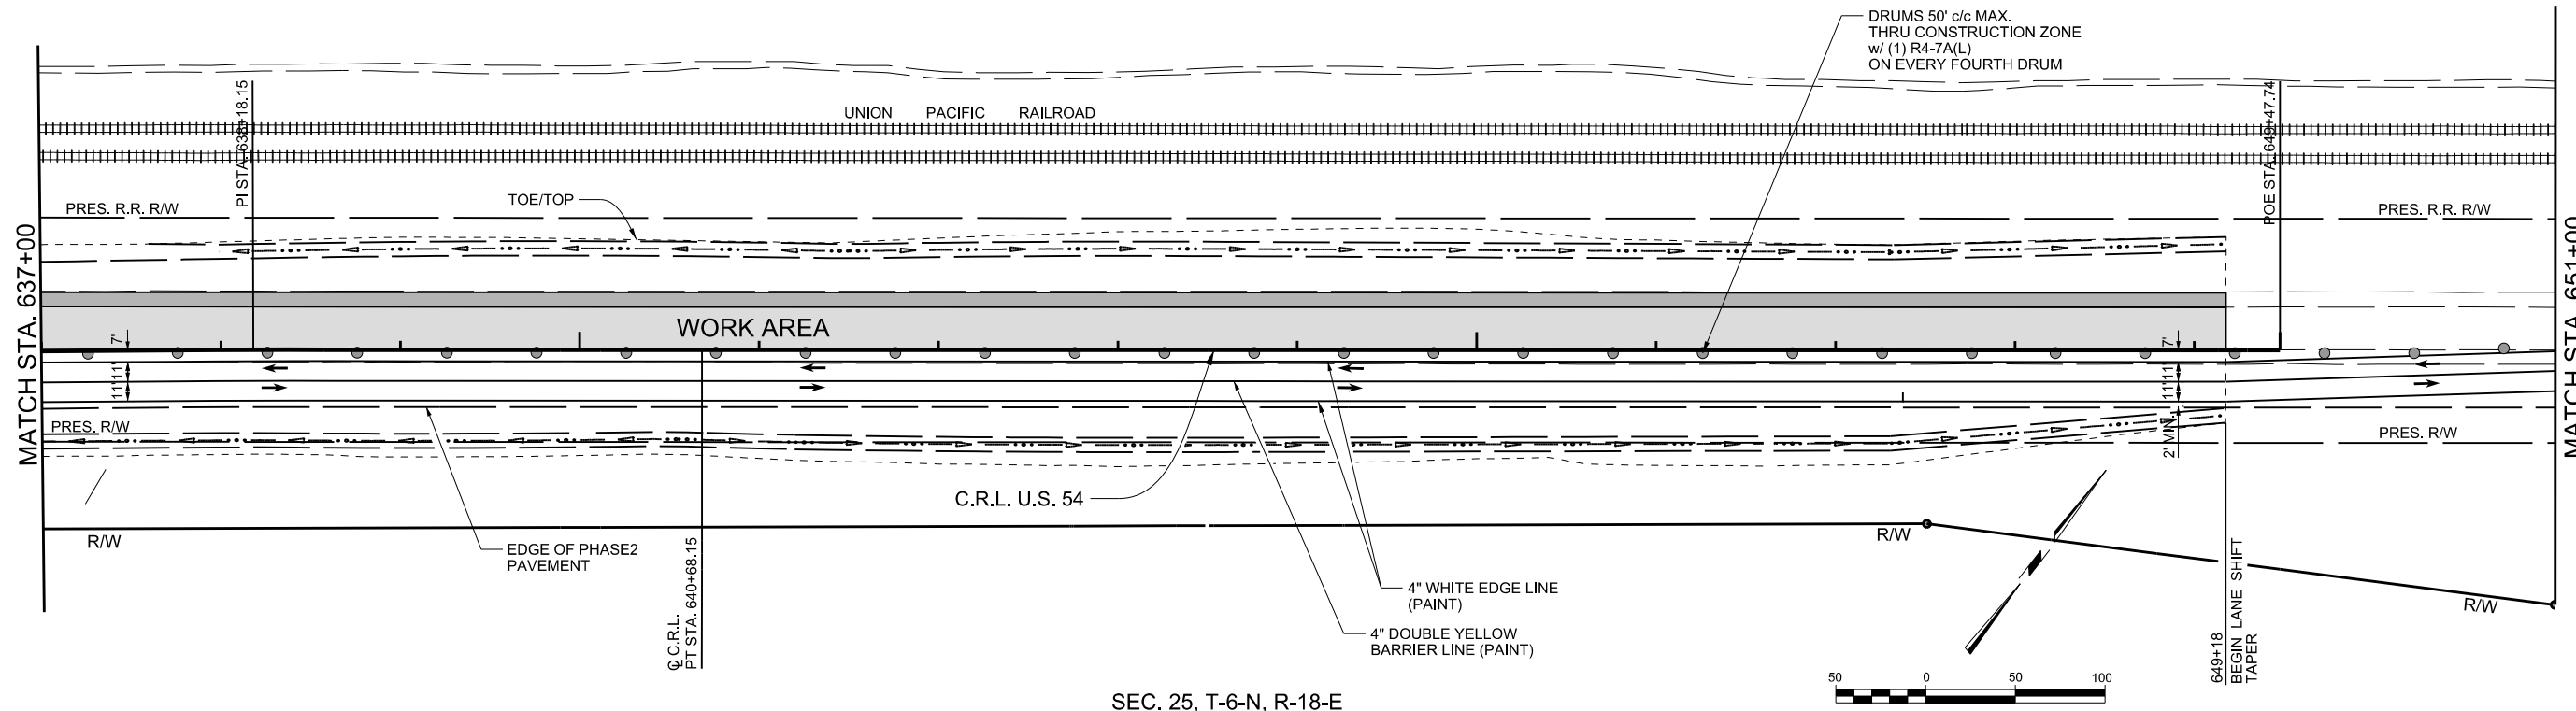


SEC. 25, T-6-N, R-18-E

SEC. 25, T-6-N, R-18-E

SEC. 24, T-6-N, R-18-E

SEC. 19, T-6-N, R-19-E

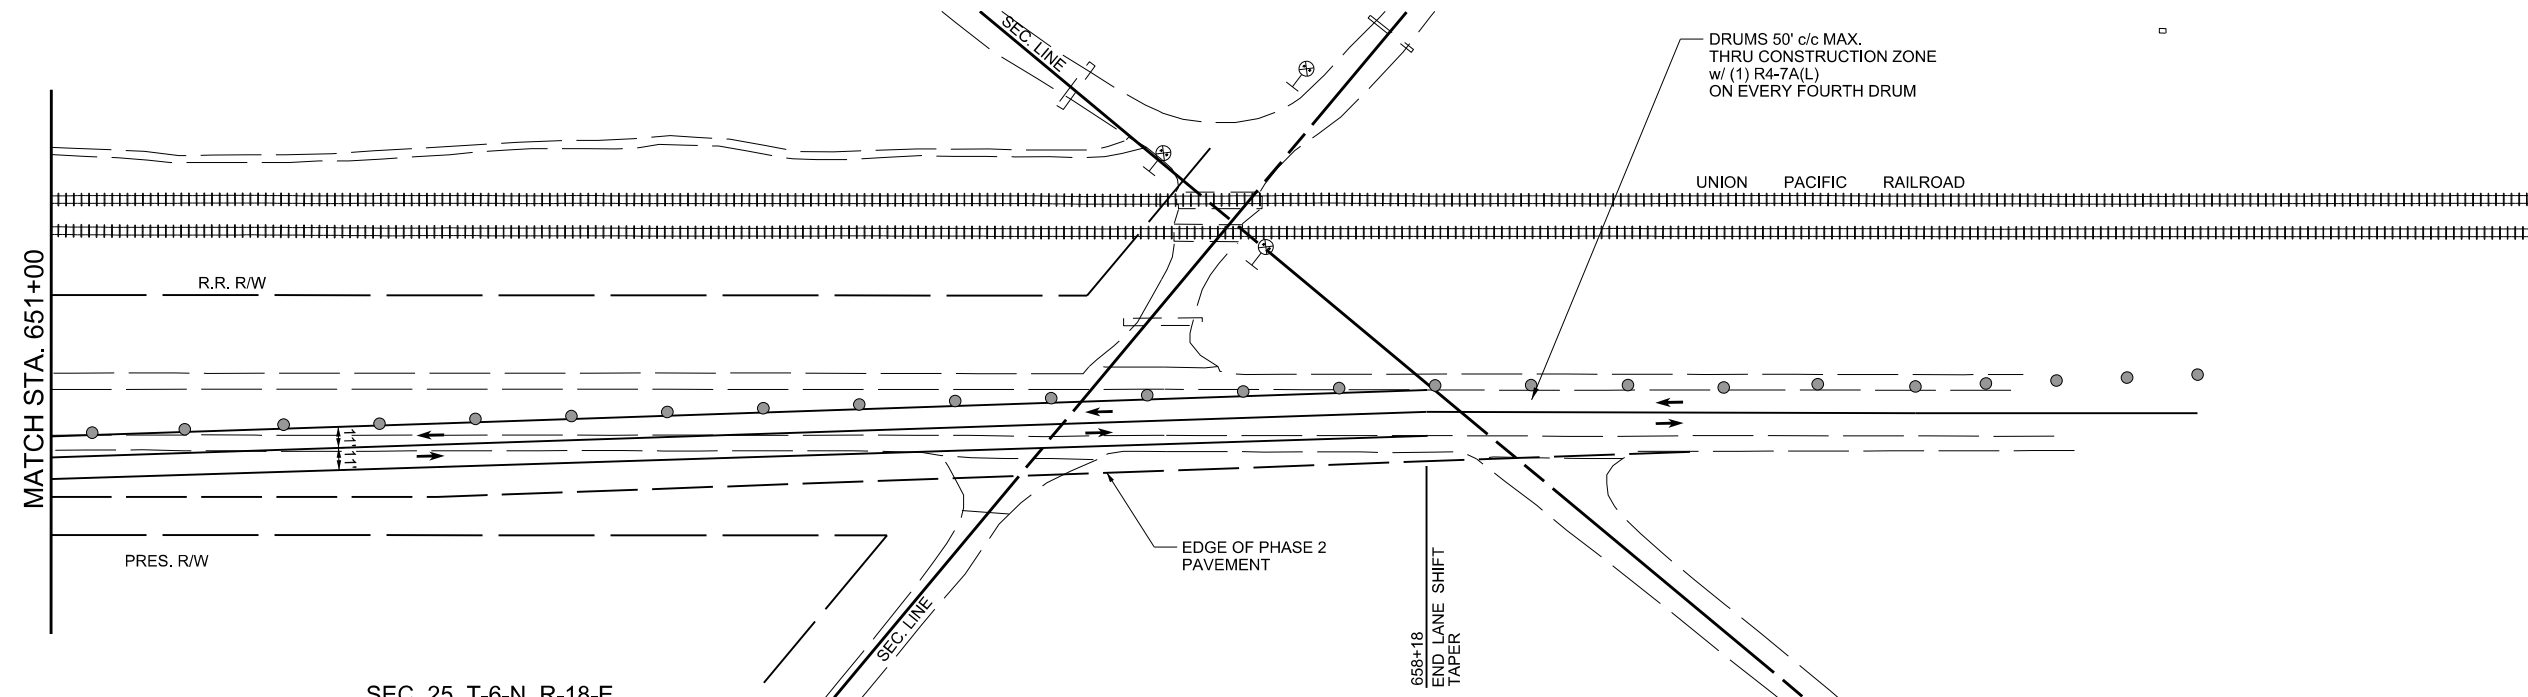

SEC. 25, T-6-N, R-18-E

SEC. 30, T-6-N, R-19-E

DESIGN	BB	DRM	OKLAHOMA DEPARTMENT OF TRANSPORTATION DESIGN DIVISION CONSTRUCTION SEQUENCE SHEET (15) PHASE 3 JOB PIECE NO. 20839(08) SHEET NO. R058
DRAWN	JB	MKW	
CHECKED	BB		
APPROVED	GC		
SQUAD	JACOBS		

PRINT DATE: 8/7/2017 F:\Jobs\WK\M2300 - EC1335 (TEXAS CO)\700CADD\702CIVIL\WK\M2300 Phase 3 SEQ SH5.dgn