
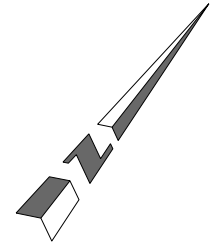


OKLAHOMA DEPARTMENT OF TRANSPORTATION					
FED. ROAD DIST. NO.	STATE	PROJ. NO.	FISCAL YEAR	SHEET NO.	TOTAL SHEETS
6	OKLA.			S008	
DESCRIPTION		REVISIONS		DATE	

SW/4 Sec. 4
T-5-N, R-18-E

SE/4 Sec. 4
T-5-N, R-18-E

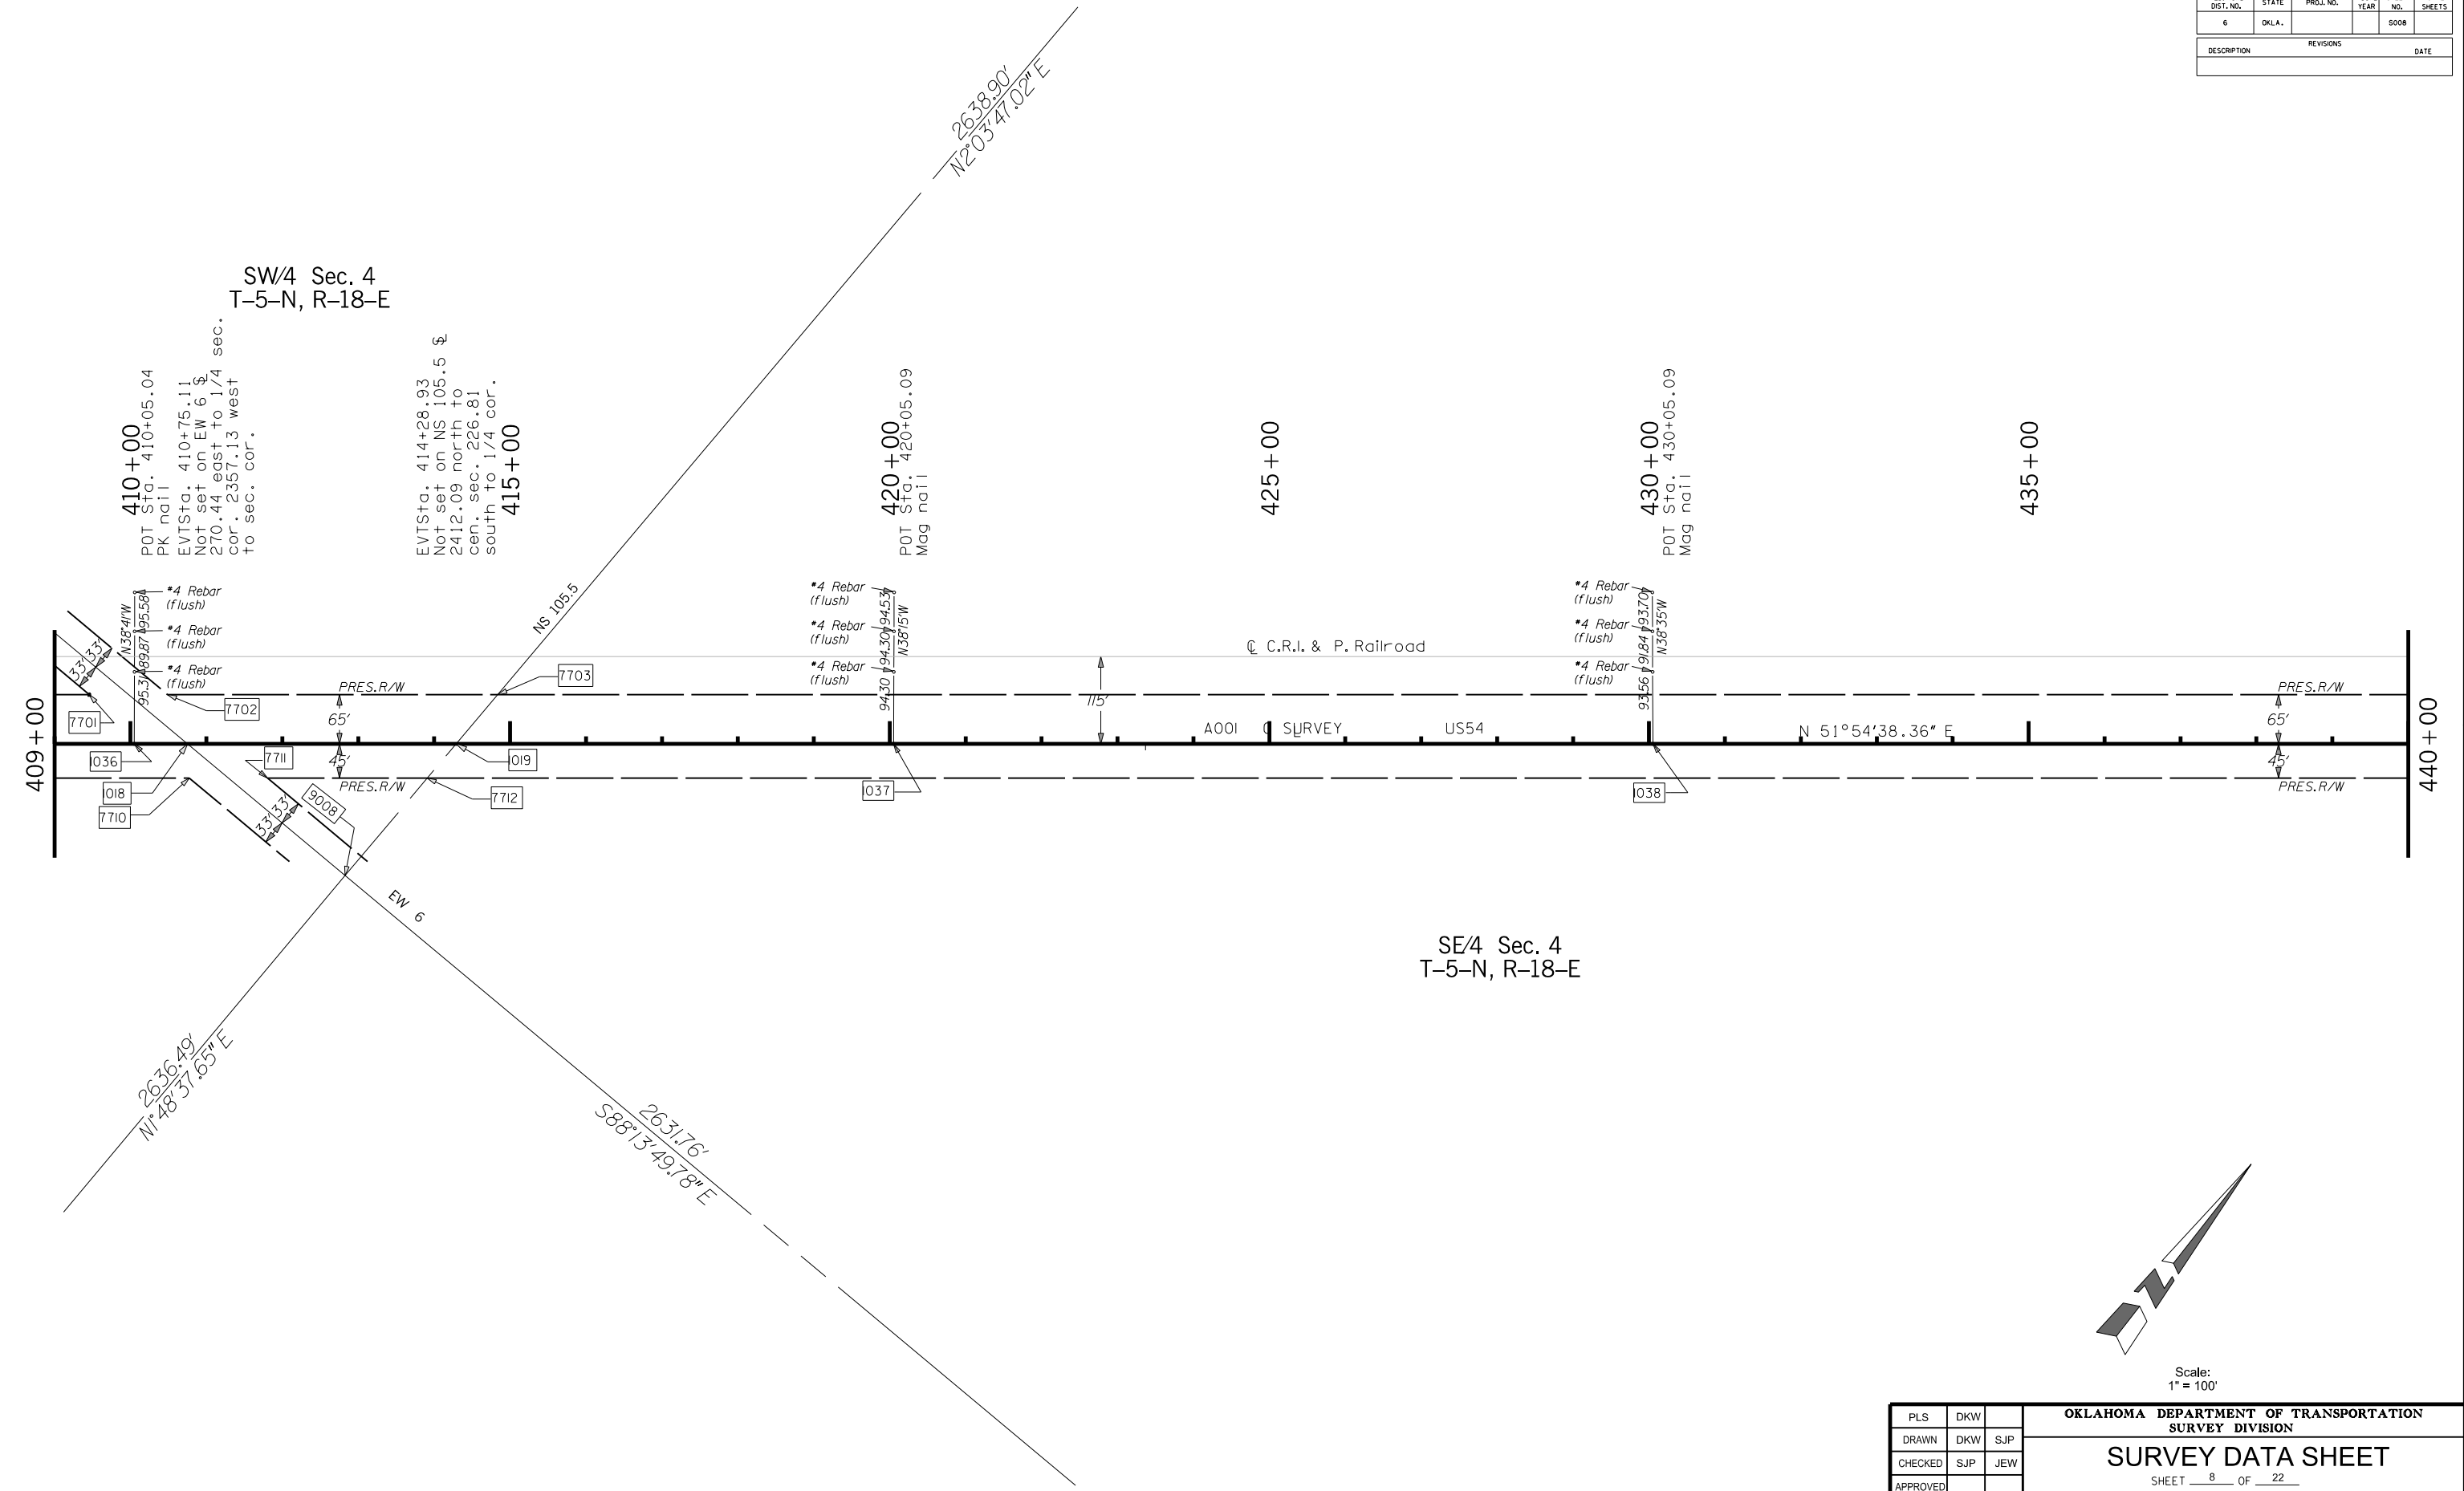

Scale:
1" = 100'

PLS	DKW		OKLAHOMA DEPARTMENT OF TRANSPORTATION SURVEY DIVISION SURVEY DATA SHEET SHEET <u>8</u> OF <u>22</u> SWO <u>4251</u> () PROJECT NO. <u>20839(08)</u> SHEET NO. <u>S008</u>
DRAWN	DKW	SJP	
CHECKED	SJP	JEW	
APPROVED			
CREW	CLINTON		