
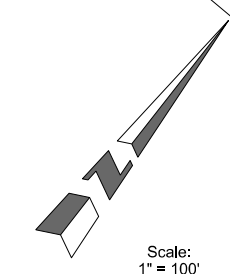


OKLAHOMA DEPARTMENT OF TRANSPORTATION					
FED. ROAD DIST. NO.	STATE	PROJ. NO.	FISCAL YEAR	SHEET NO.	TOTAL SHEETS
6	OKLA.			5010	
DESCRIPTION		REVISIONS		DATE	

SE/4 Sec. 34
T-6-N, R-18-E
N. of RR

Sec. 3
T-5-N, R-18-E

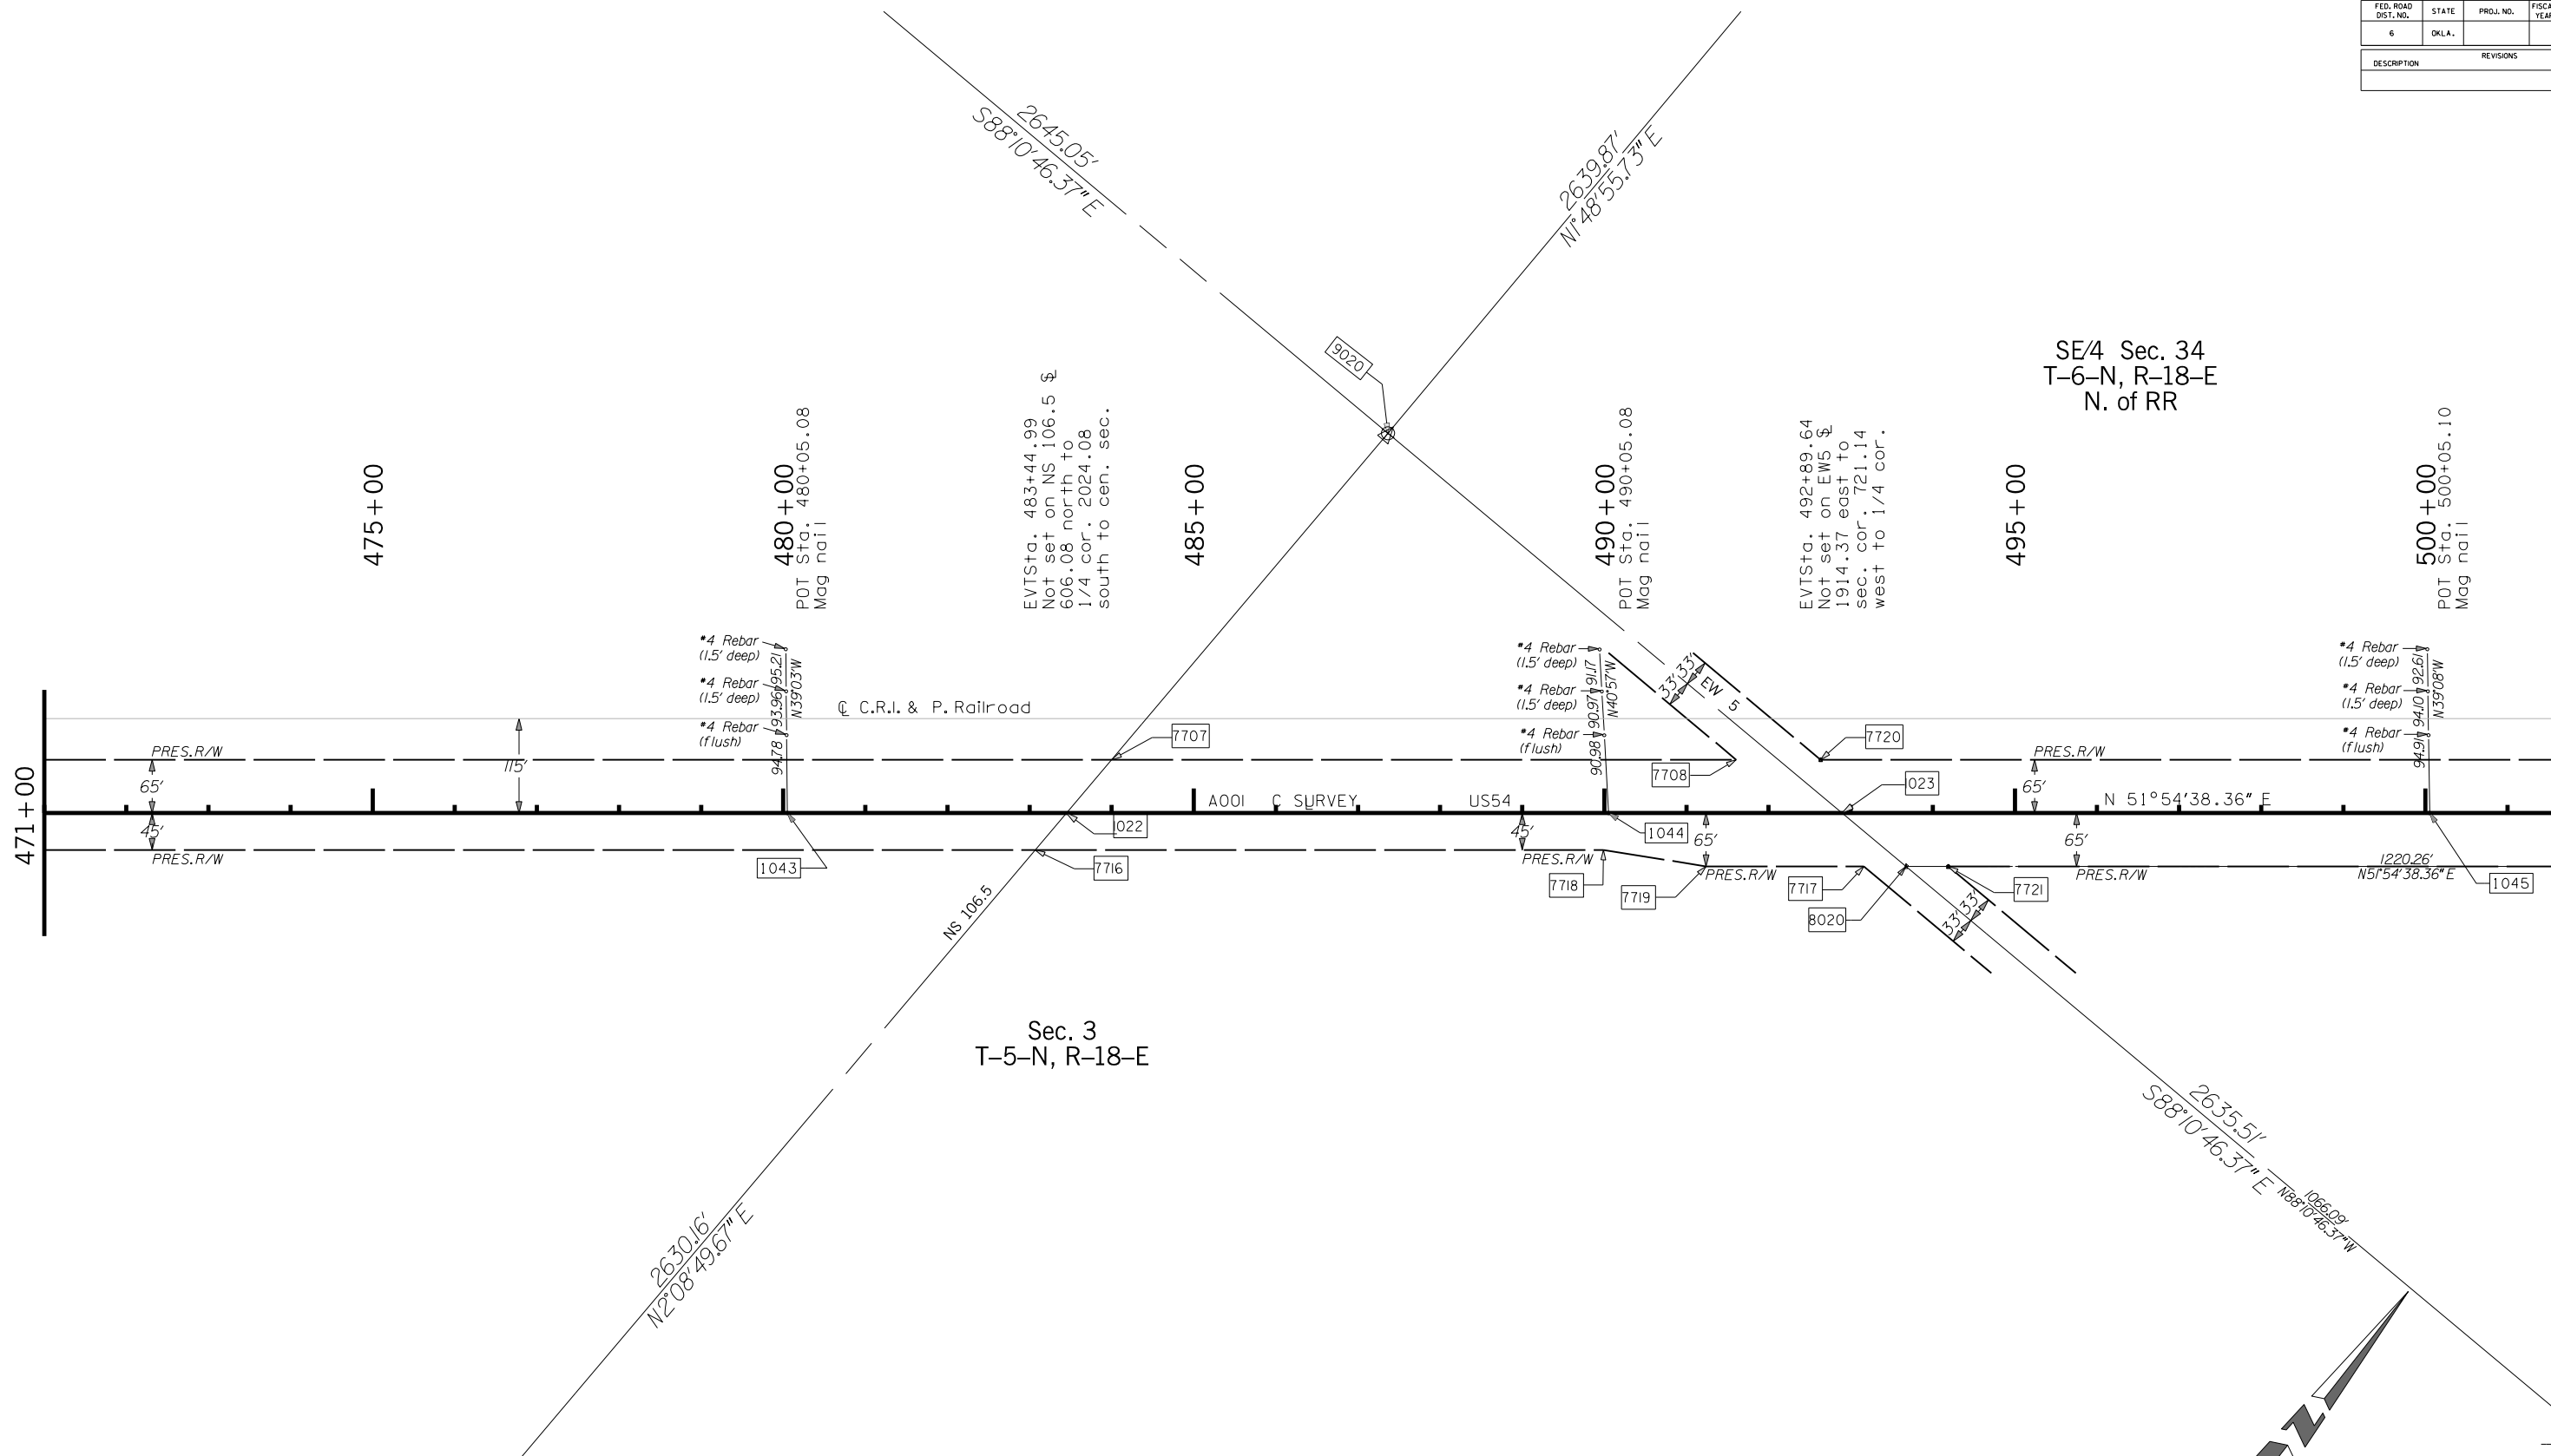

Scale:
1" = 100'

PLS	DKW		OKLAHOMA DEPARTMENT OF TRANSPORTATION		
DRAWN	DKW	SJP	SURVEY DIVISION		
CHECKED	SJP	JEW	SURVEY DATA SHEET		
APPROVED			SHEET 10 OF 22		
CREW	CLINTON	SWO 4251	() 1 PROJECT NO. 20839(08)	SHEET NO. 5010	