
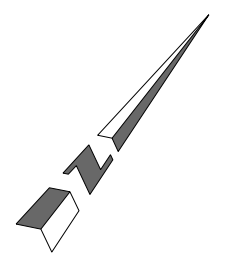


OKLAHOMA DEPARTMENT OF TRANSPORTATION					
FED. ROAD DIST. NO.	STATE	PROJ. NO.	FISCAL YEAR	SHEET NO.	TOTAL SHEETS
6	OKLA.			5011	
DESCRIPTION		REVISIONS		DATE	

SE/4 Sec. 34
T-6-N, R-18-E
N. of RR

EVTSta. 517+86.78
Not set on NS107 &
1037.68 north to
1/4 cor. 1602.12
south to sec. cor.

SW/4 Sec. 35
T-6-N, R-18-E

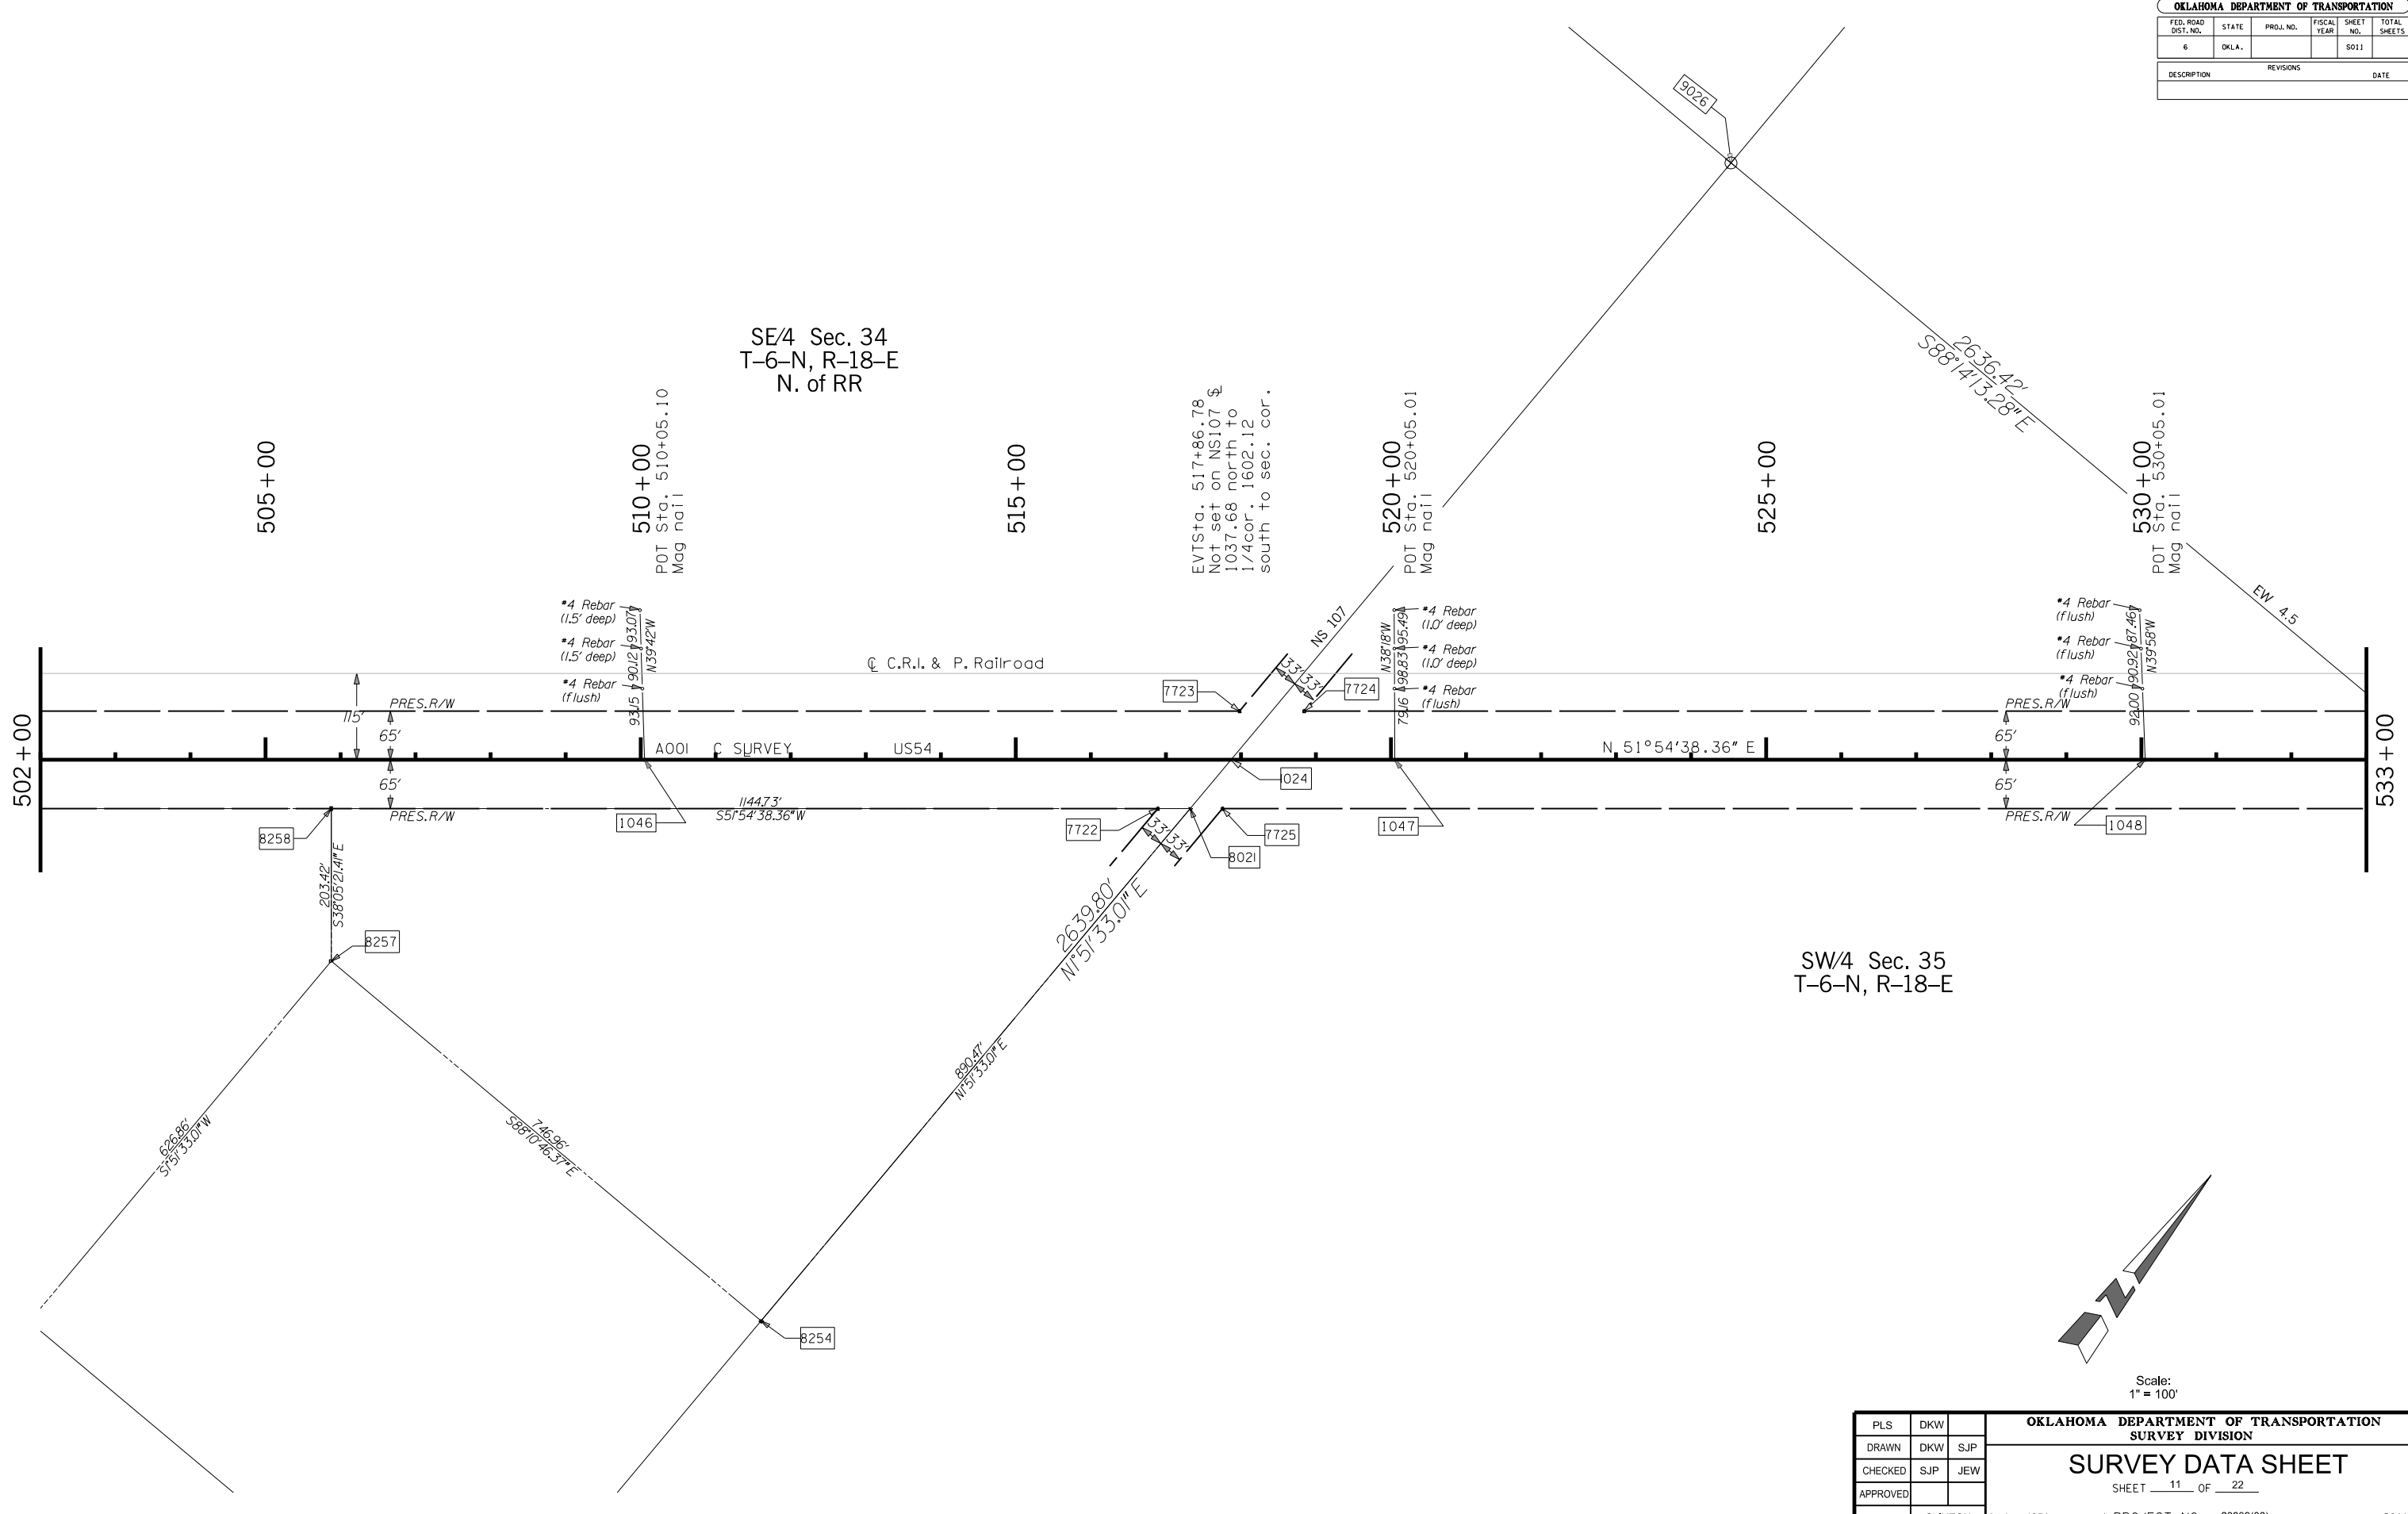

Scale:
1" = 100'

PLS	DKW		OKLAHOMA DEPARTMENT OF TRANSPORTATION		
DRAWN	DKW	SJP	SURVEY DIVISION		
CHECKED	SJP	JEW	SURVEY DATA SHEET		
APPROVED					
CREW	CLINTON		SHEET 11 OF 22		
			SWO 4251 () 1 PROJECT NO. 20839(08) SHEET NO. 5011		