


OKLAHOMA DEPARTMENT OF TRANSPORTATION					
FED. ROAD DIST. NO.	STATE	PROJ. NO.	FISCAL YEAR	SHEET NO.	TOTAL SHEETS
6	OKLA.			S014	
DESCRIPTION		REVISIONS		DATE	

N2 Sec. 25
T-6-N, R-18-E


Sec. 25
T-6-N, R-18-E

CURVE - 2
P.I. Sta. 596 +96.44
X = 1072109.4737
Y = 724984.9455
Δ = 25°52'06.44" LT.
D = 1°00'00"
T = 1315.85'
L = 2586.85'
R = 5729.58'
E = 149.16'



CURVE - 3
P.I. Sta. 621 +80.43
X = 1073679.7096
Y = 726967.2252
Δ = 13°31'35.87" RT.
D = 1°00'00"
T = 679.49'
L = 1352.66'
R = 5729.58'
E = 40.15'

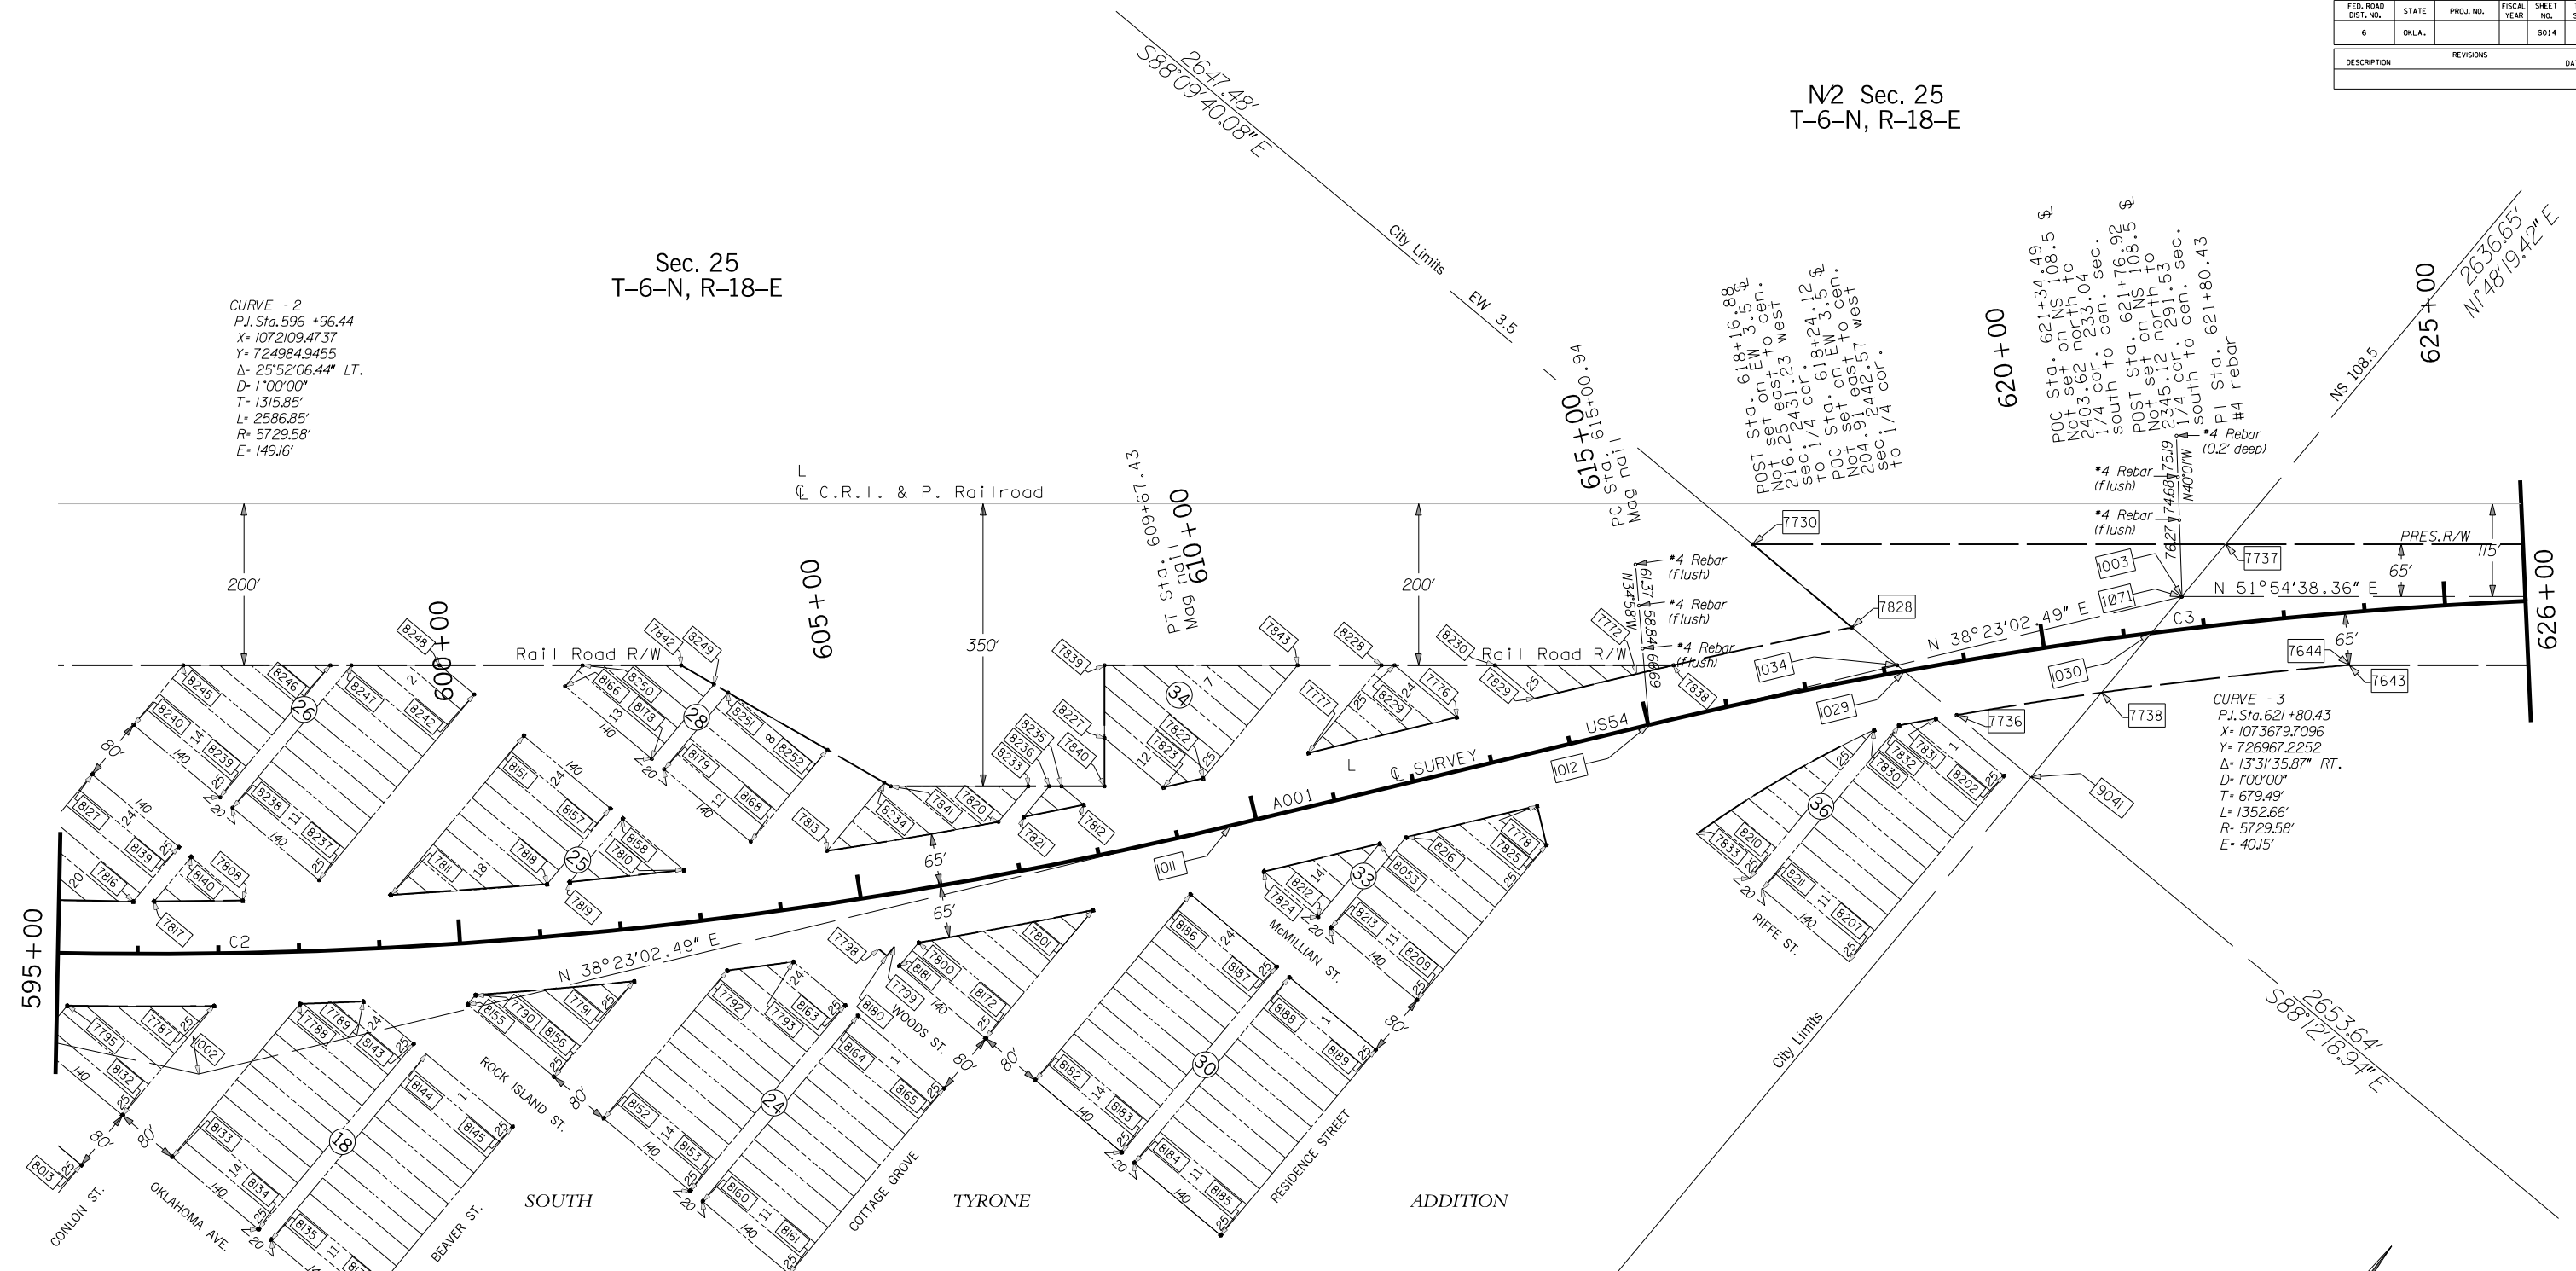

P.I. Sta. 596+96.44
#4 rebar flush

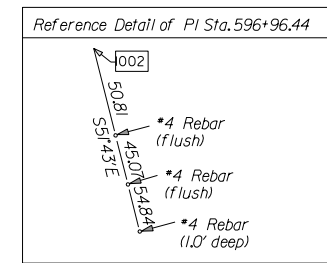

Note: All Streets are 80' wide and all alleys 20' wide unless otherwise noted.

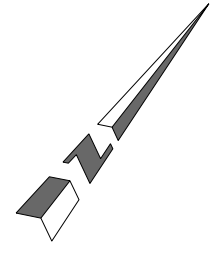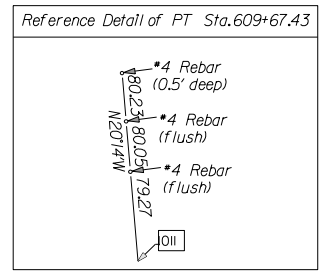

Scale: 1" = 100'

OKLAHOMA DEPARTMENT OF TRANSPORTATION					
SURVEY DATA SHEET					
SHEET 14 OF 22					
PLS	DKW				
DRAWN	DKW	SJP			
CHECKED	SJP	JEW			
APPROVED					
CREW	CLINTON	SWO 4251	() PROJECT NO. 20839(08)	SHEET NO. S014	