


OKLAHOMA DEPARTMENT OF TRANSPORTATION					
FED. ROAD DIST. NO.	STATE	PROJ. NO.	FISCAL YEAR	SHEET NO.	TOTAL SHEETS
6	OKLA.			5015	
DESCRIPTION			REVISIONS		DATE

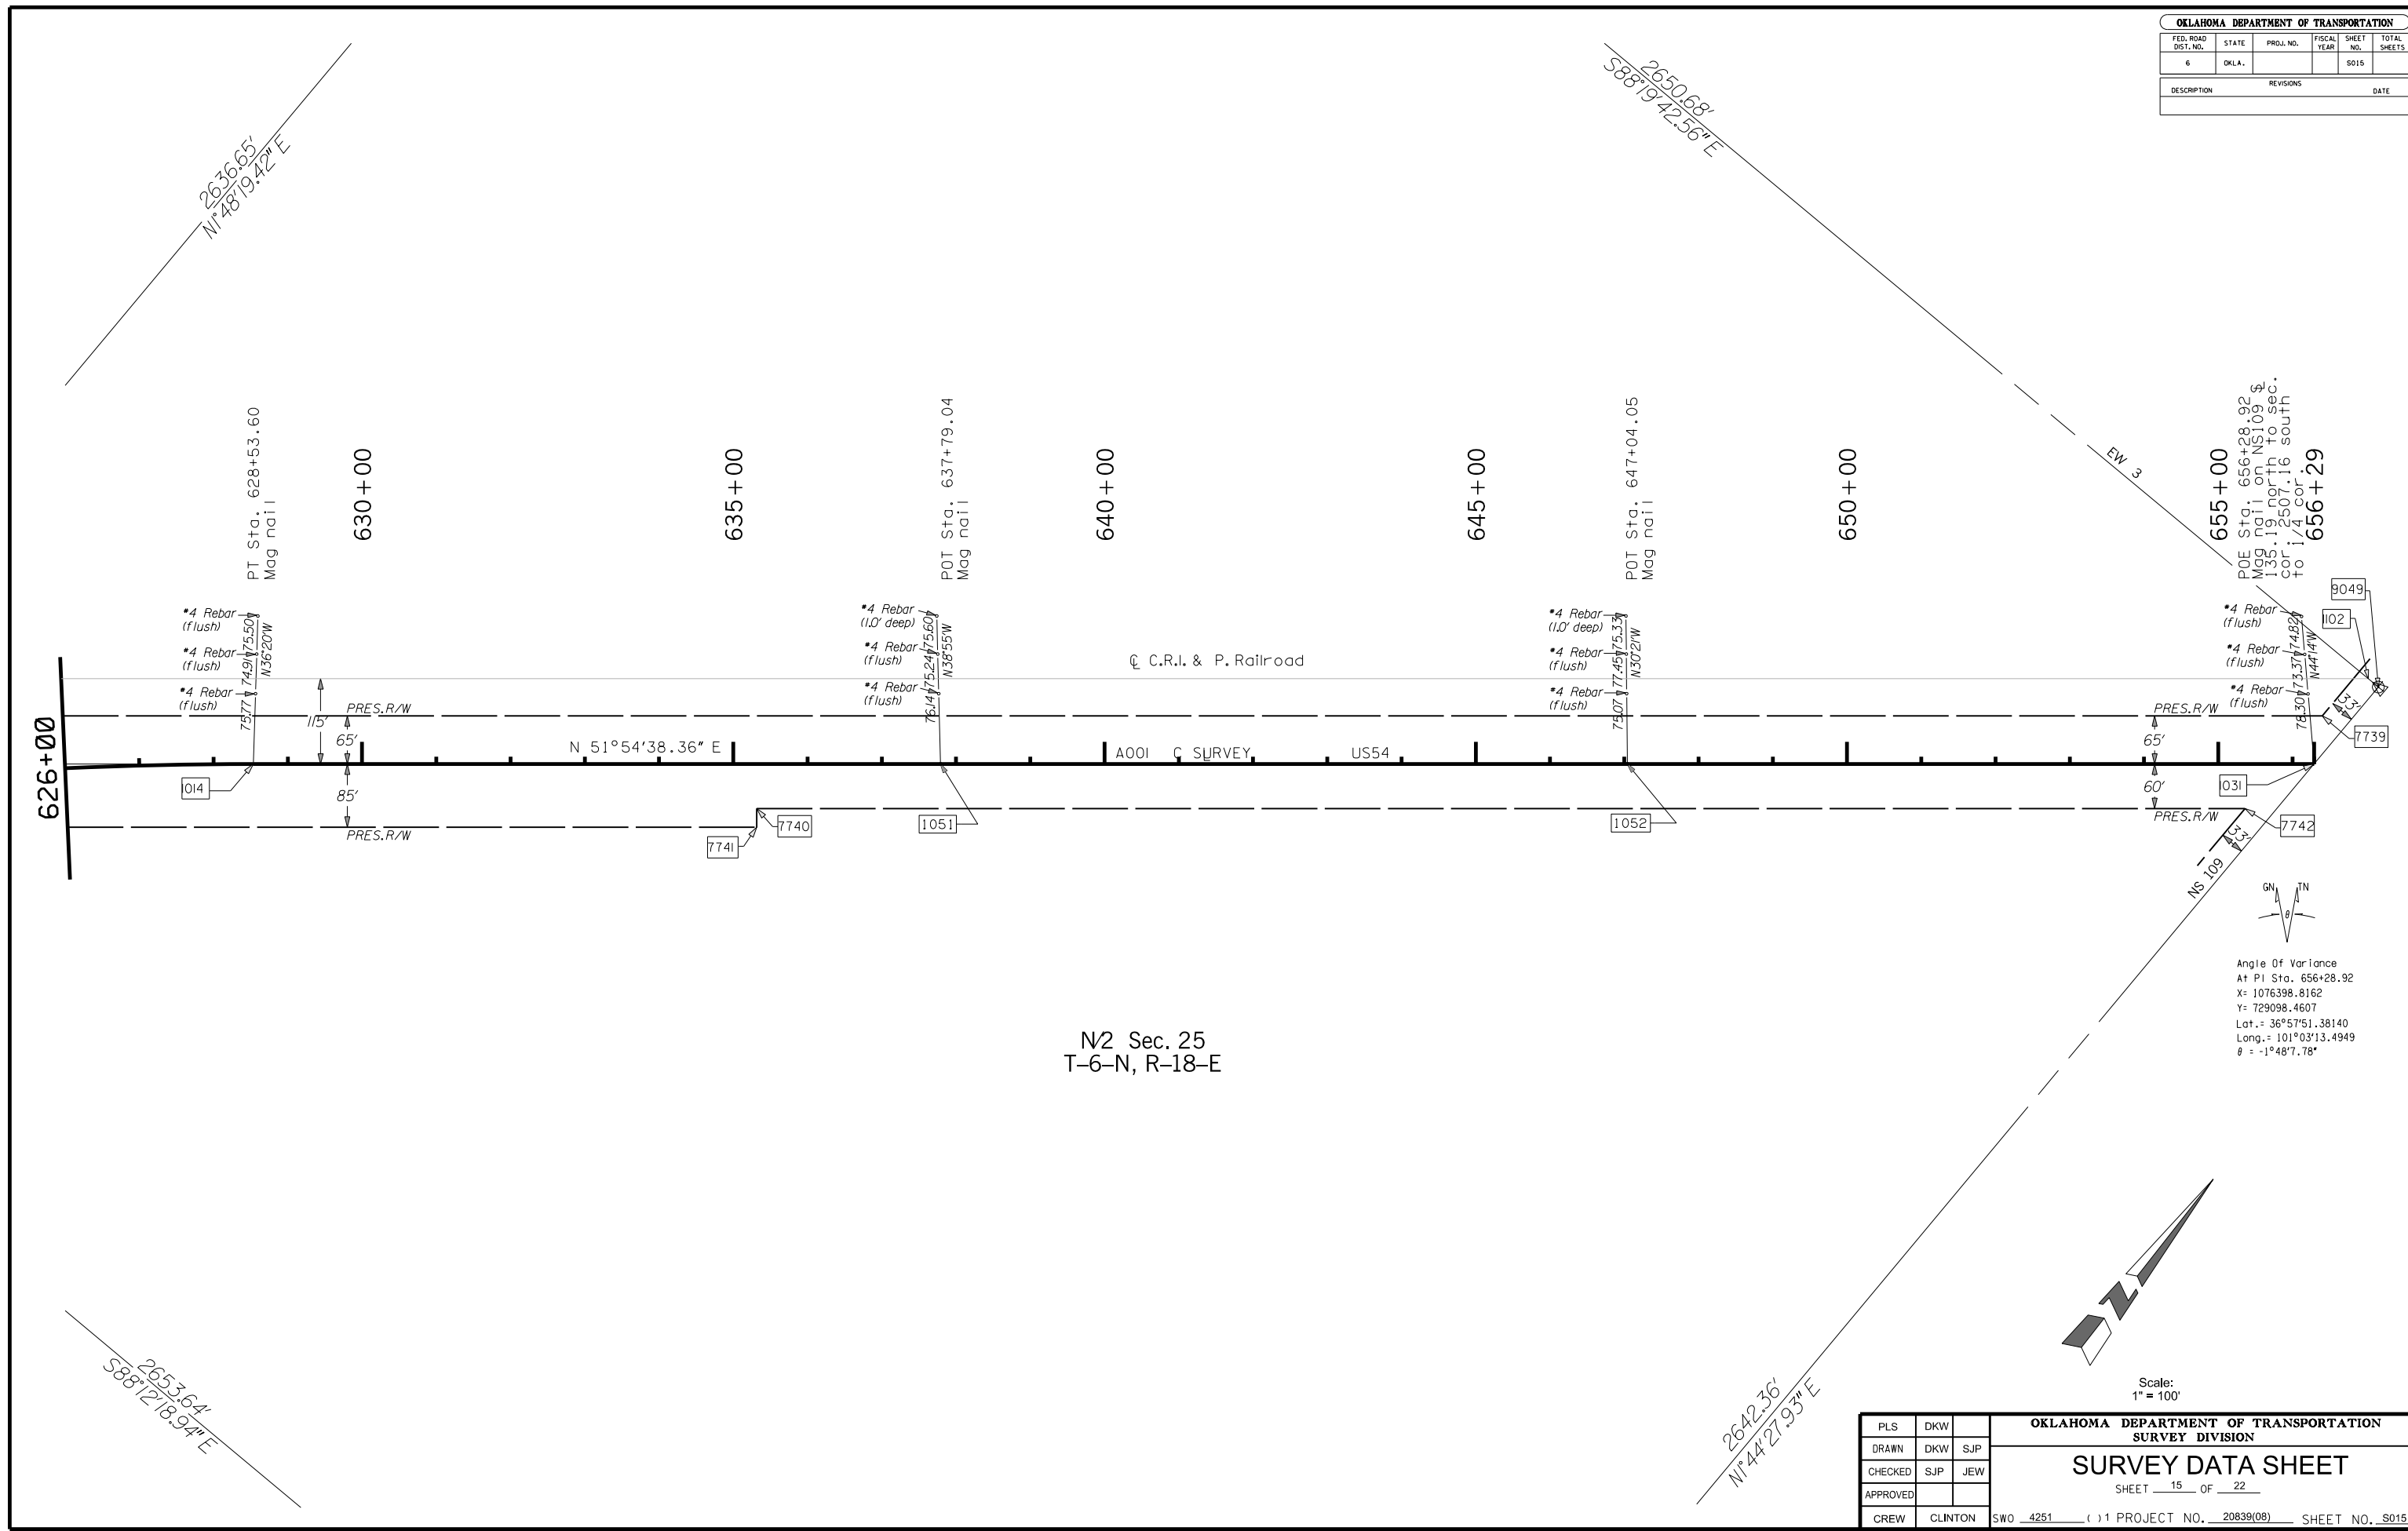

PLS	DKW		OKLAHOMA DEPARTMENT OF TRANSPORTATION		
DRAWN	DKW	SJP	SURVEY DIVISION		
CHECKED	SJP	JEW	SURVEY DATA SHEET		
APPROVED			SHEET 15 OF 22		
CREW	CLINTON	SWO 4251	PROJECT NO. 20839(08)		SHEET NO. 5015