


SEC. 35, T-6-N, R-18-E

540+00

545+00

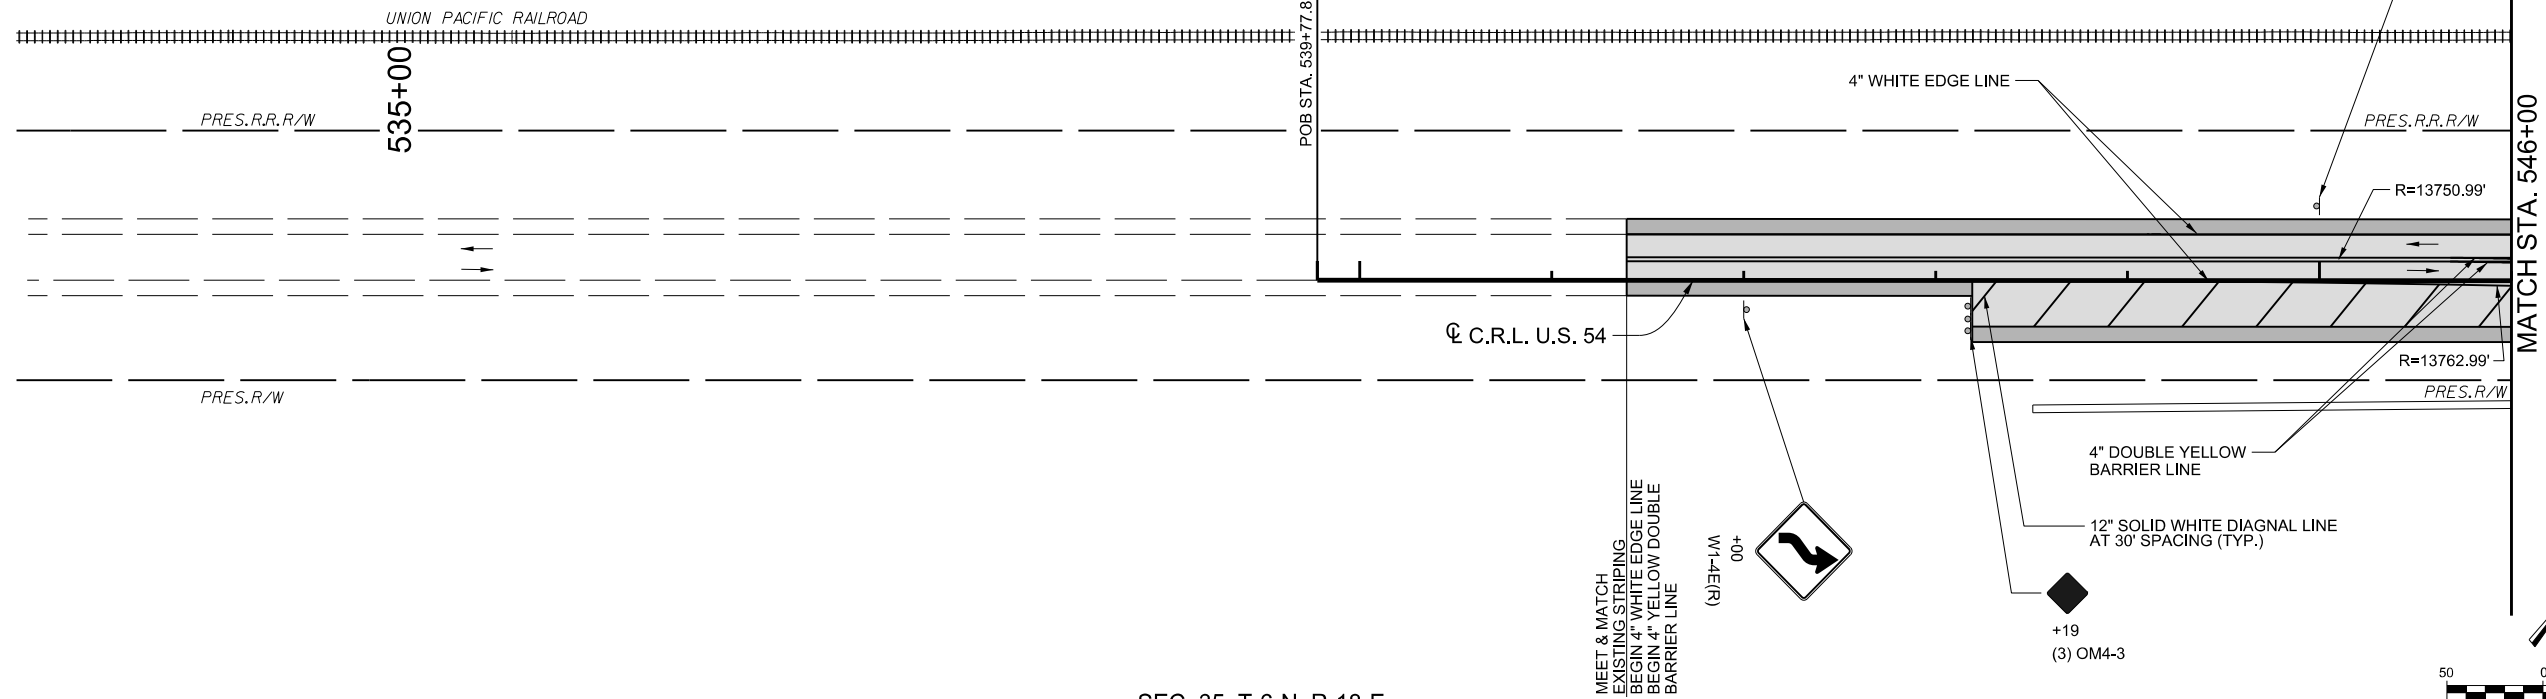


SEC. 35, T-6-N, R-18-E

SEC. 35, T-6-N, R-18-E

550+00

555+00

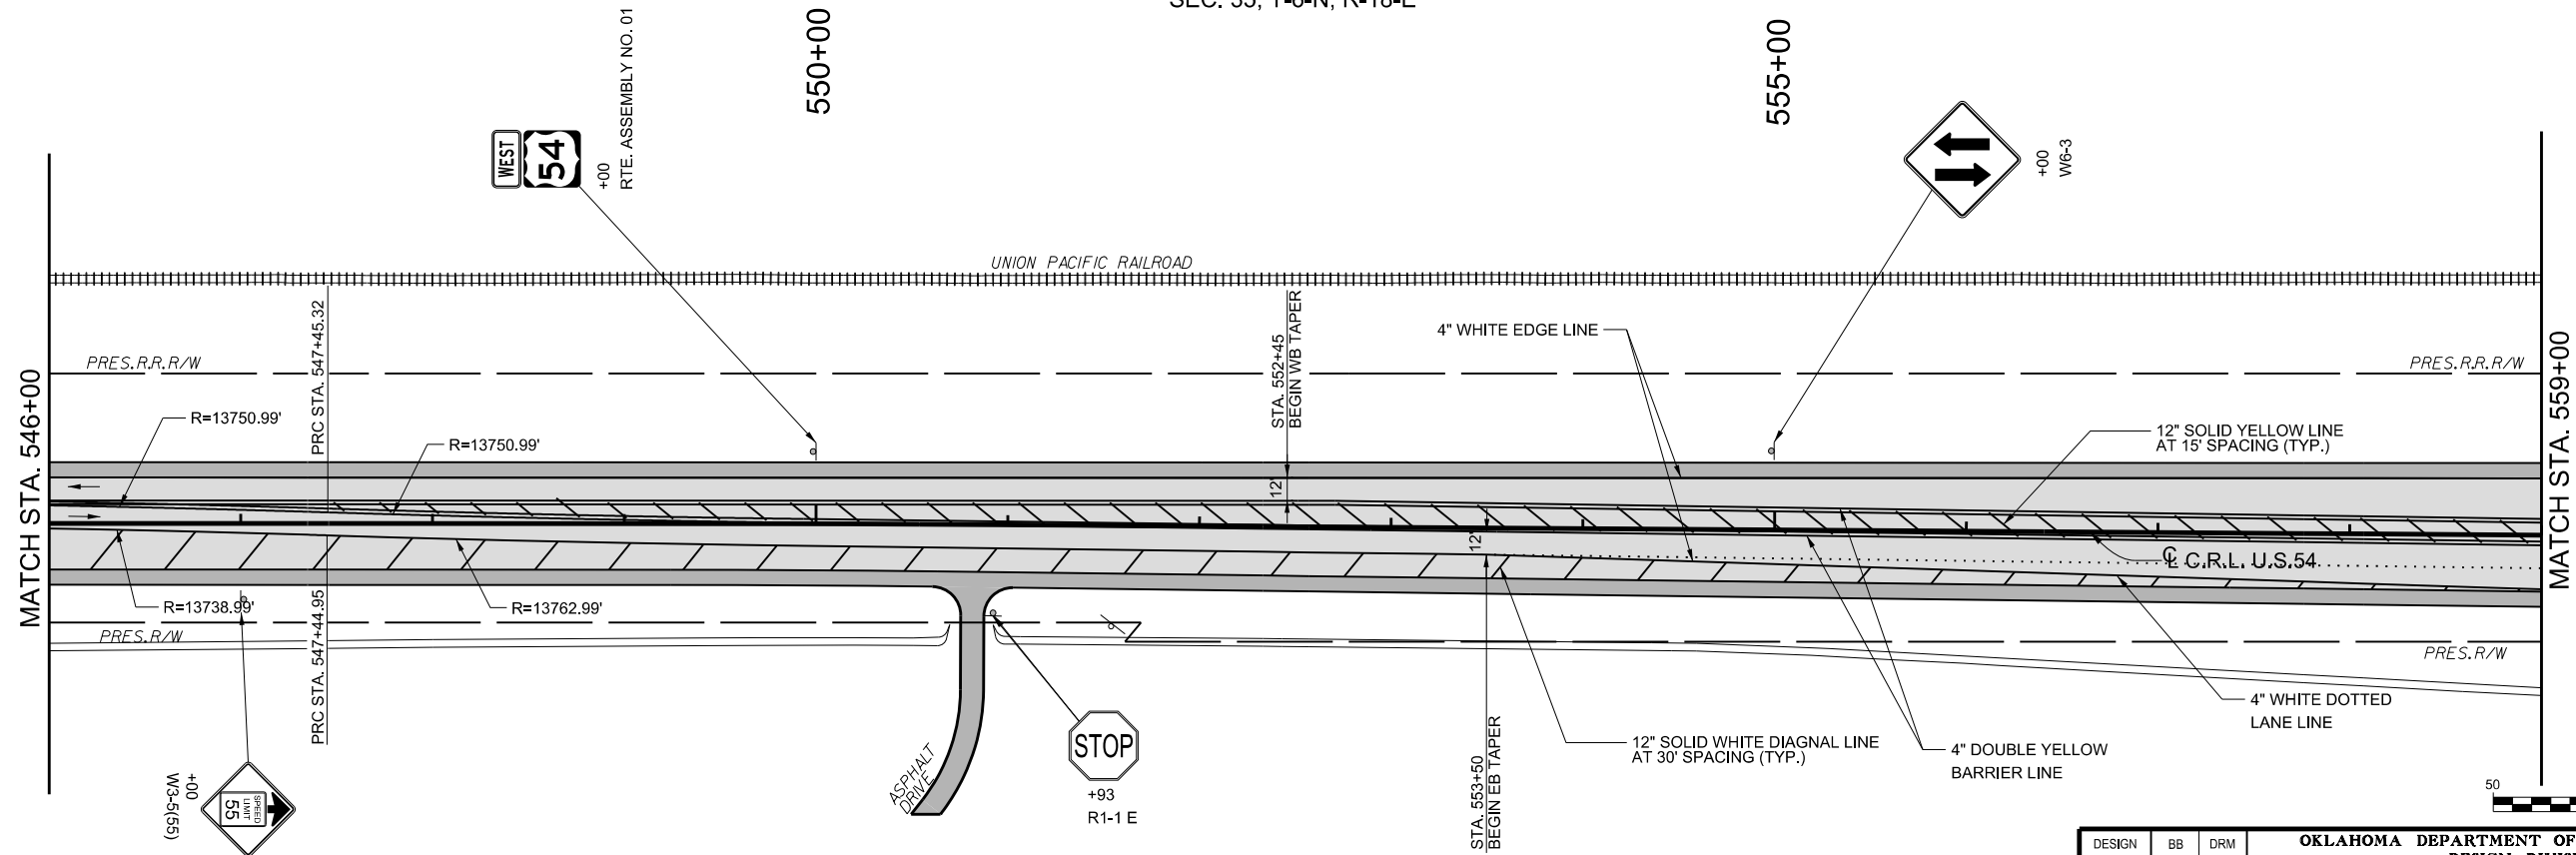

SEC. 35, T-6-N, R-18-E

PRINT DATE: 8/7/2017 F:\job\WKM2300 - EC1335 (TEXAS CO)\700CADD\702CIVIL\WKM2300\_SS1.dgn

DESIGN	BB	DRM	<b>OKLAHOMA DEPARTMENT OF TRANSPORTATION</b> <b>DESIGN DIVISION</b>  <b>SIGNING AND STRIPING PLAN (1)</b>  JOB PIECE NO. 20839(08) SHEET NO. T002
DRAWN	JB	MKW	
CHECKED	BB		
APPROVED	GC		
SQUAD	JACOBS		