





PHASE I	PHASE II
PHASE III	PHASE IV

END AREAS (SF)

VOLUME (CY)

PHASE I PHASE II PHASE III PHASE IV

PHASE IV PHASE III PHASE II PHASE I

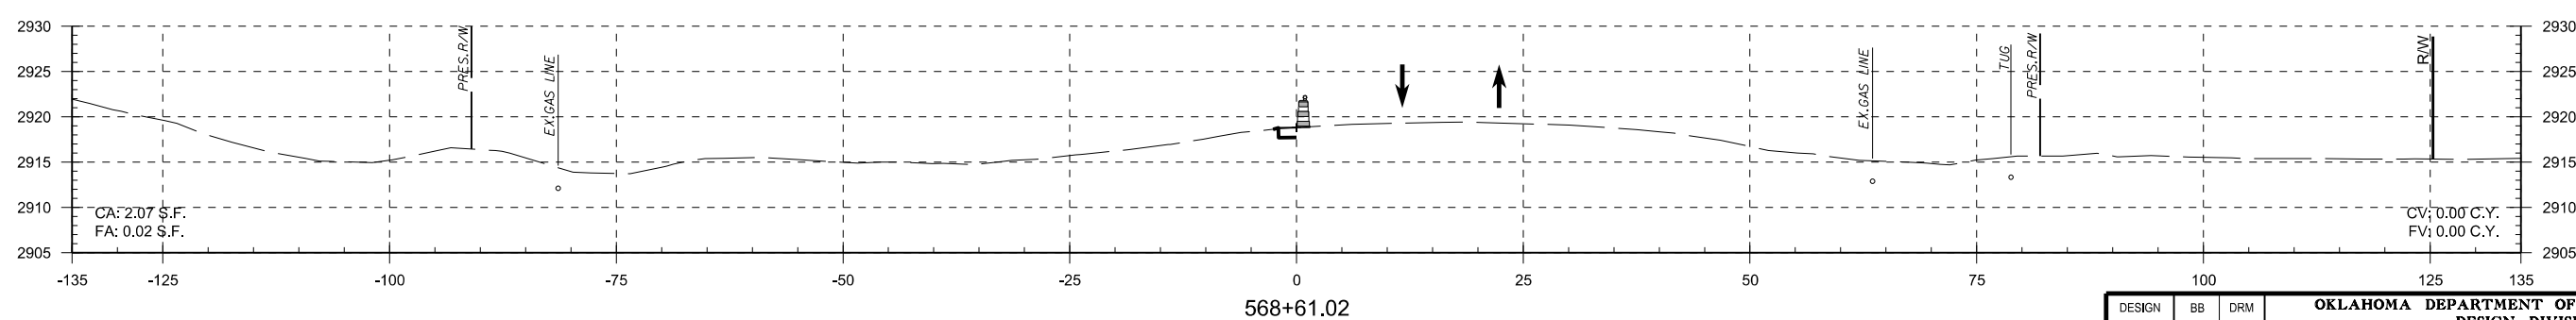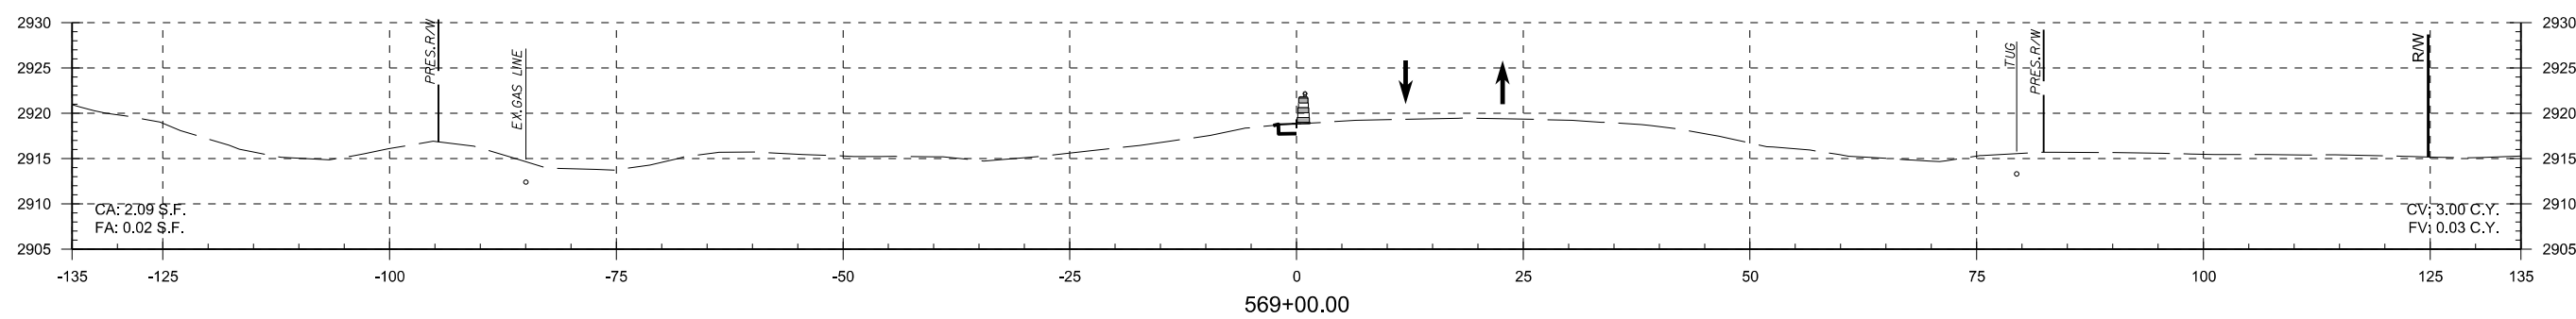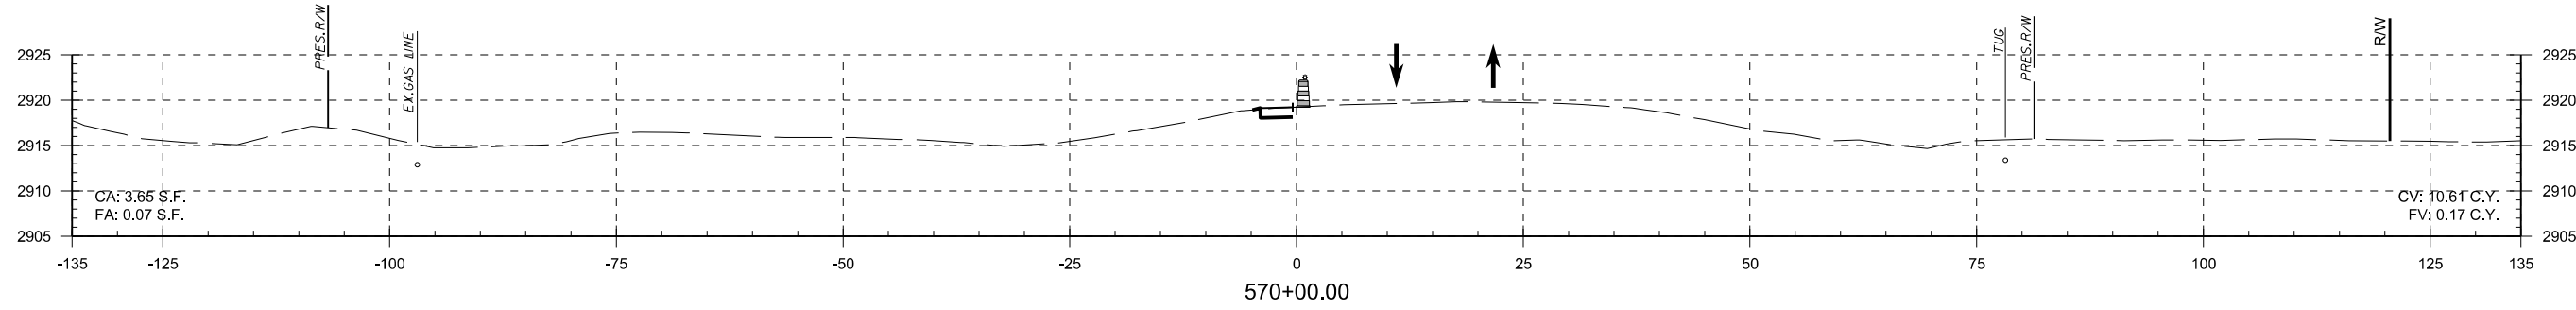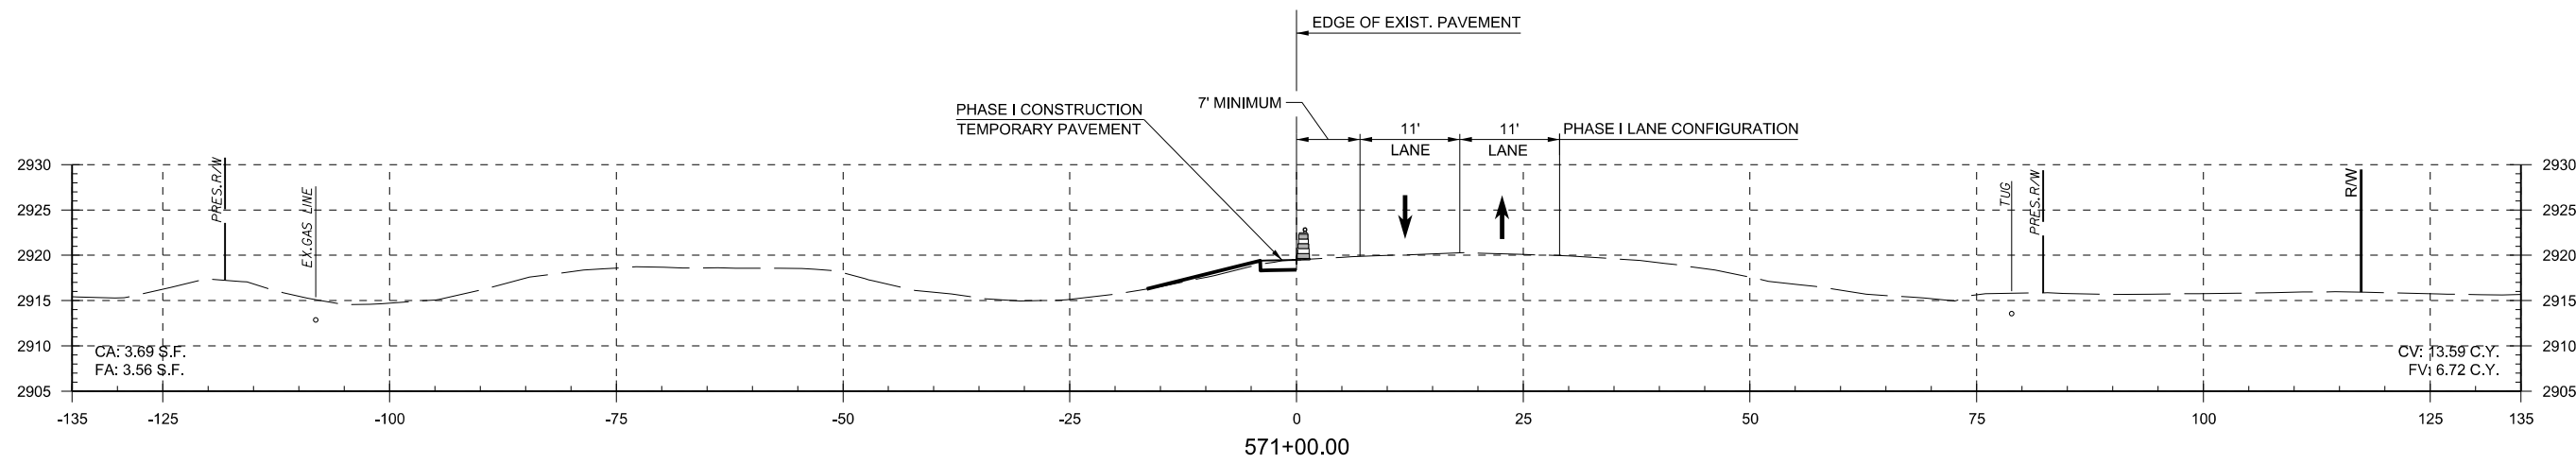

PRINT DATE: 8/7/2017 F:\Job\WKM2300 - EC1335 (TEXAS CO)\700CADD\702CIVIL\WKM2300_XSection\Border PART1.dgn

SCALE: VERTICAL: 1"=10'
HORIZONTAL: 1"=10'

DESIGN	BB	DRM	OKLAHOMA DEPARTMENT OF TRANSPORTATION DESIGN DIVISION STA. 568+61.02 TO STA. 571+00.00 PHASE I CROSS SECTIONS JOB PIECE NO. 20839(08) SHEET NO. X001
DRAWN	JB	MKW	
CHECKED	BB		
APPROVED	GC		
SQUAD	JACOBS		