


PHASE I	PHASE II
PHASE III	PHASE IV

END AREAS (SF)

VOLUME (CY)

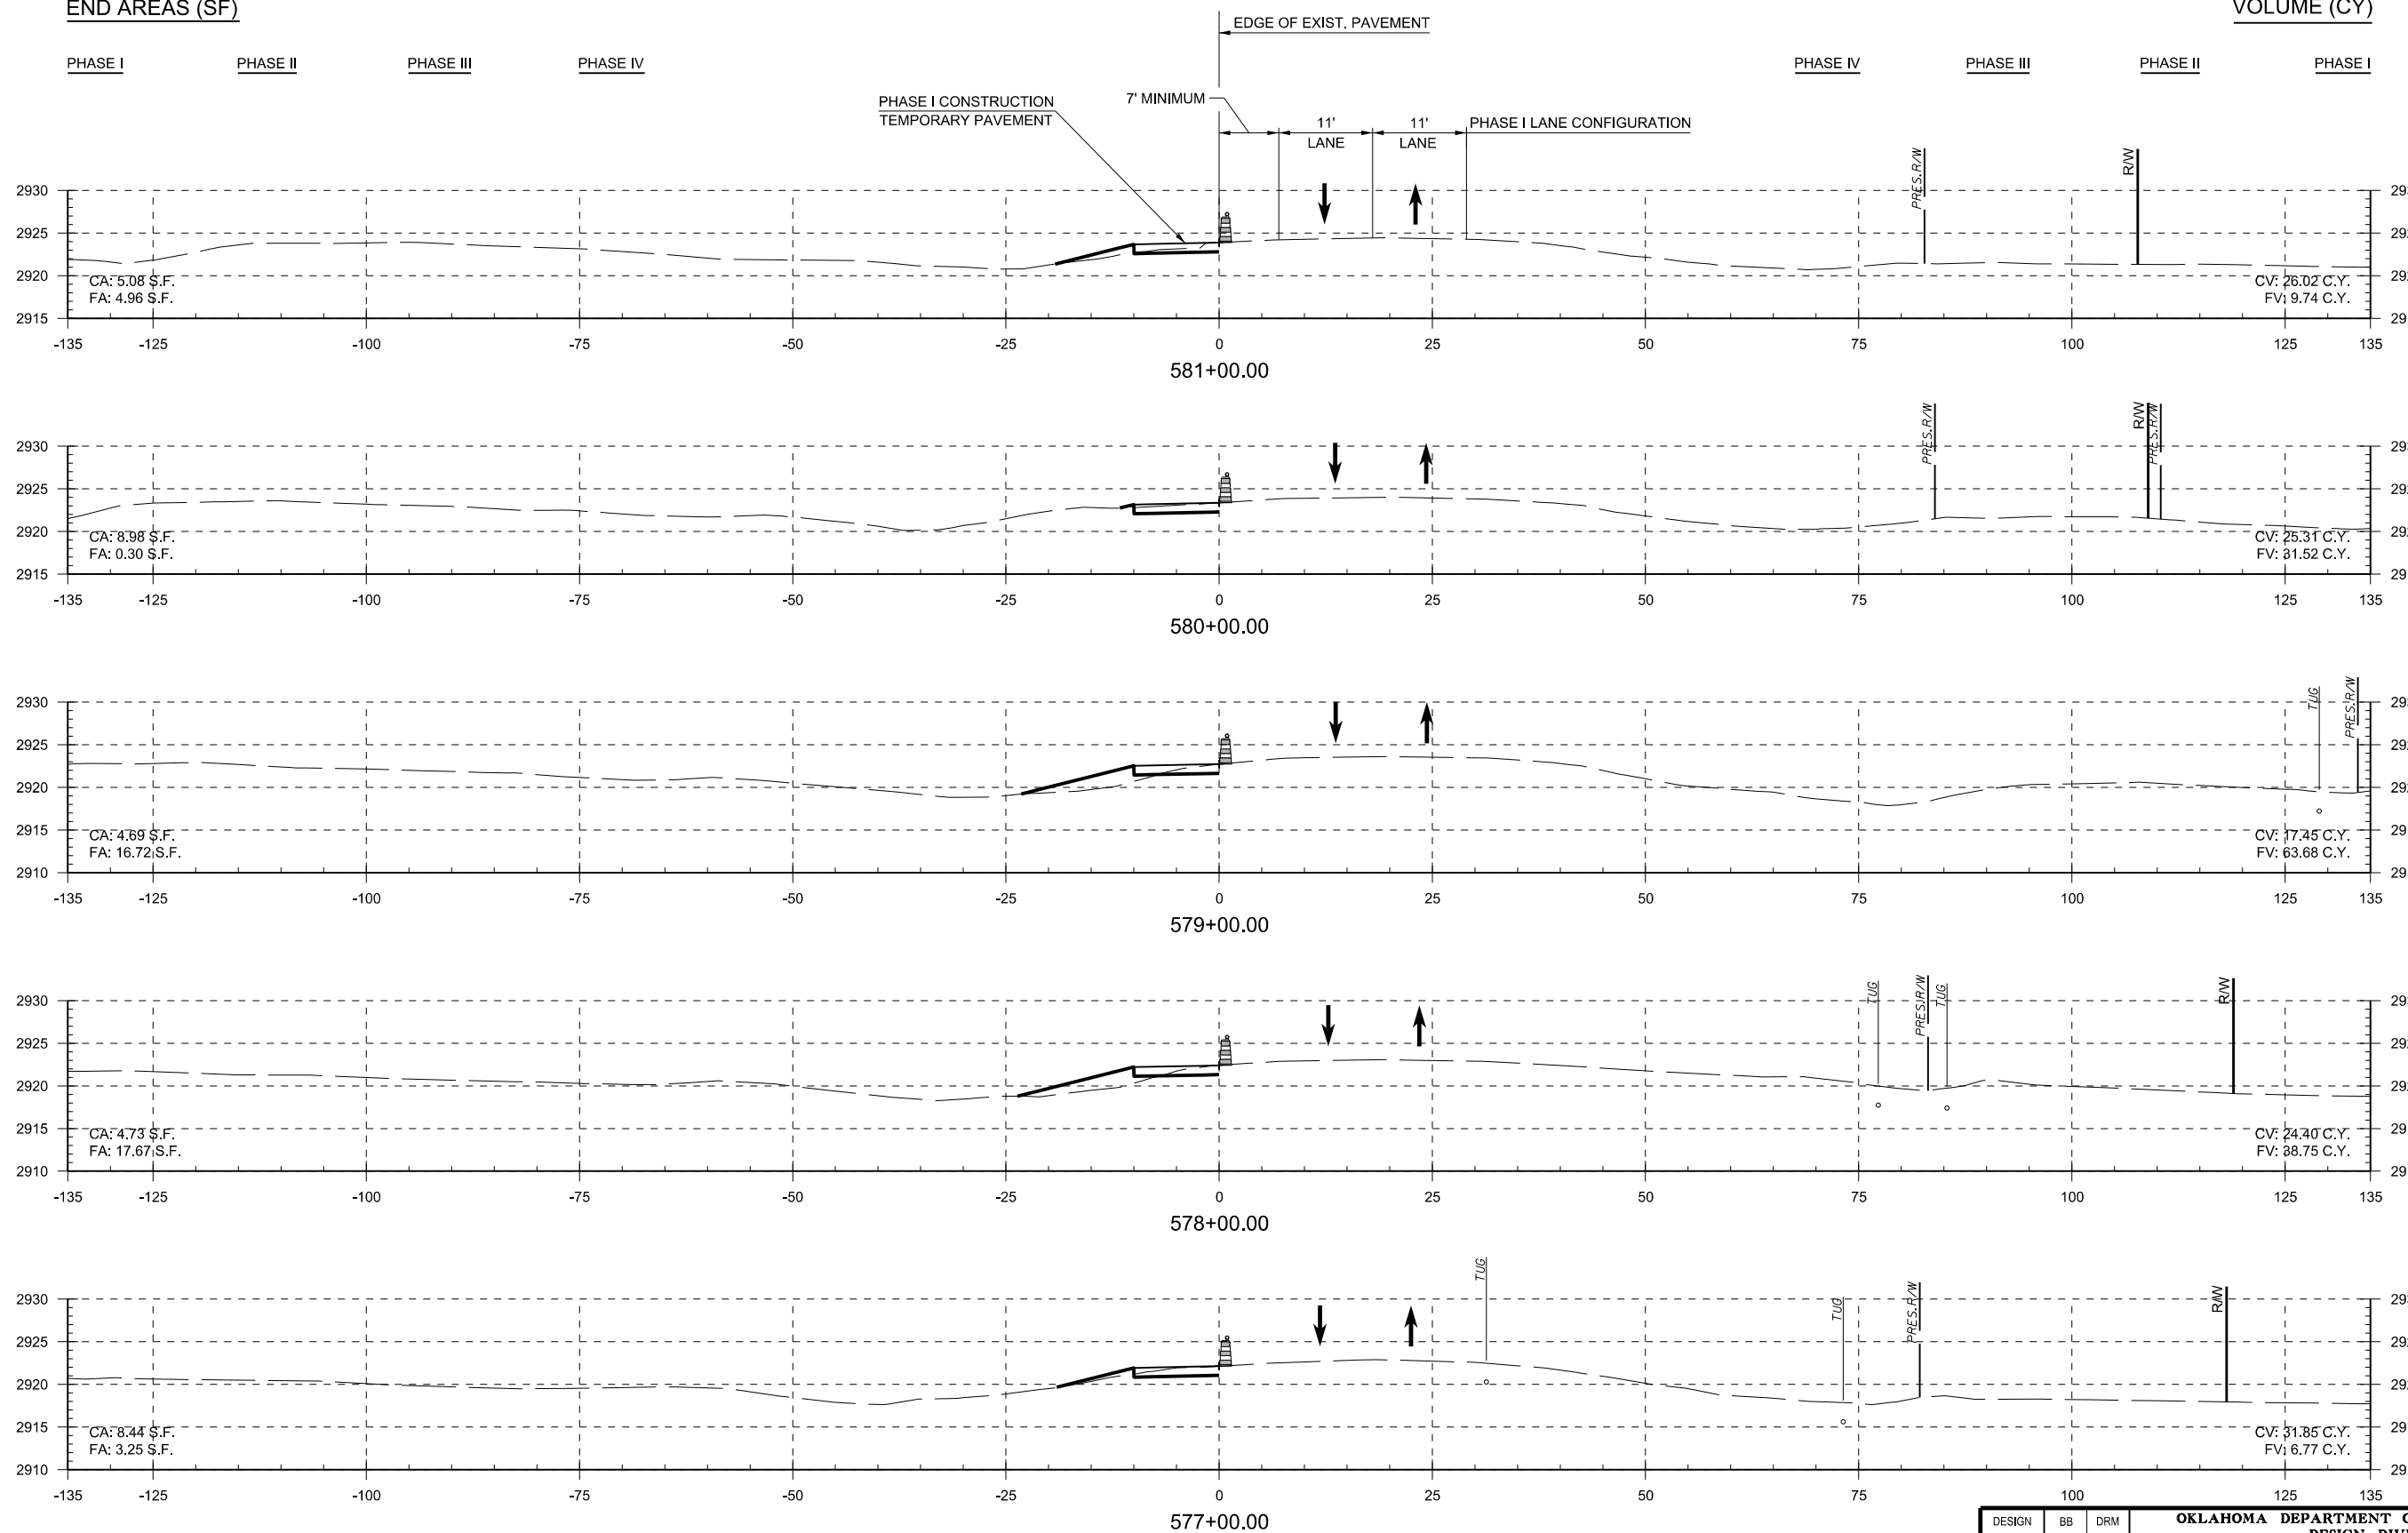

PRINT DATE: 8/7/2017 F:\job\WKM2300 - EC1335 (TEXAS CO)\700CADD\702CIVIL\WKM2300.XSect\Border PART1.dgn

SCALE: VERTICAL: 1"=10'  
HORIZONTAL: 1"=10'

DESIGN	BB	DRM	<b>OKLAHOMA DEPARTMENT OF TRANSPORTATION</b> <b>DESIGN DIVISION</b>  <b>STA. 577+00.00 TO STA. 581+00.00</b> <b>PHASE I CROSS SECTIONS</b>  JOB PIECE NO. 20839(08) SHEET NO. X003
DRAWN	JB	MKW	
CHECKED	BB		
APPROVED	GC		
SQUAD	JACOBS		