


PHASE I	PHASE II
PHASE III	PHASE IV

END AREAS (SF)

VOLUME (CY)

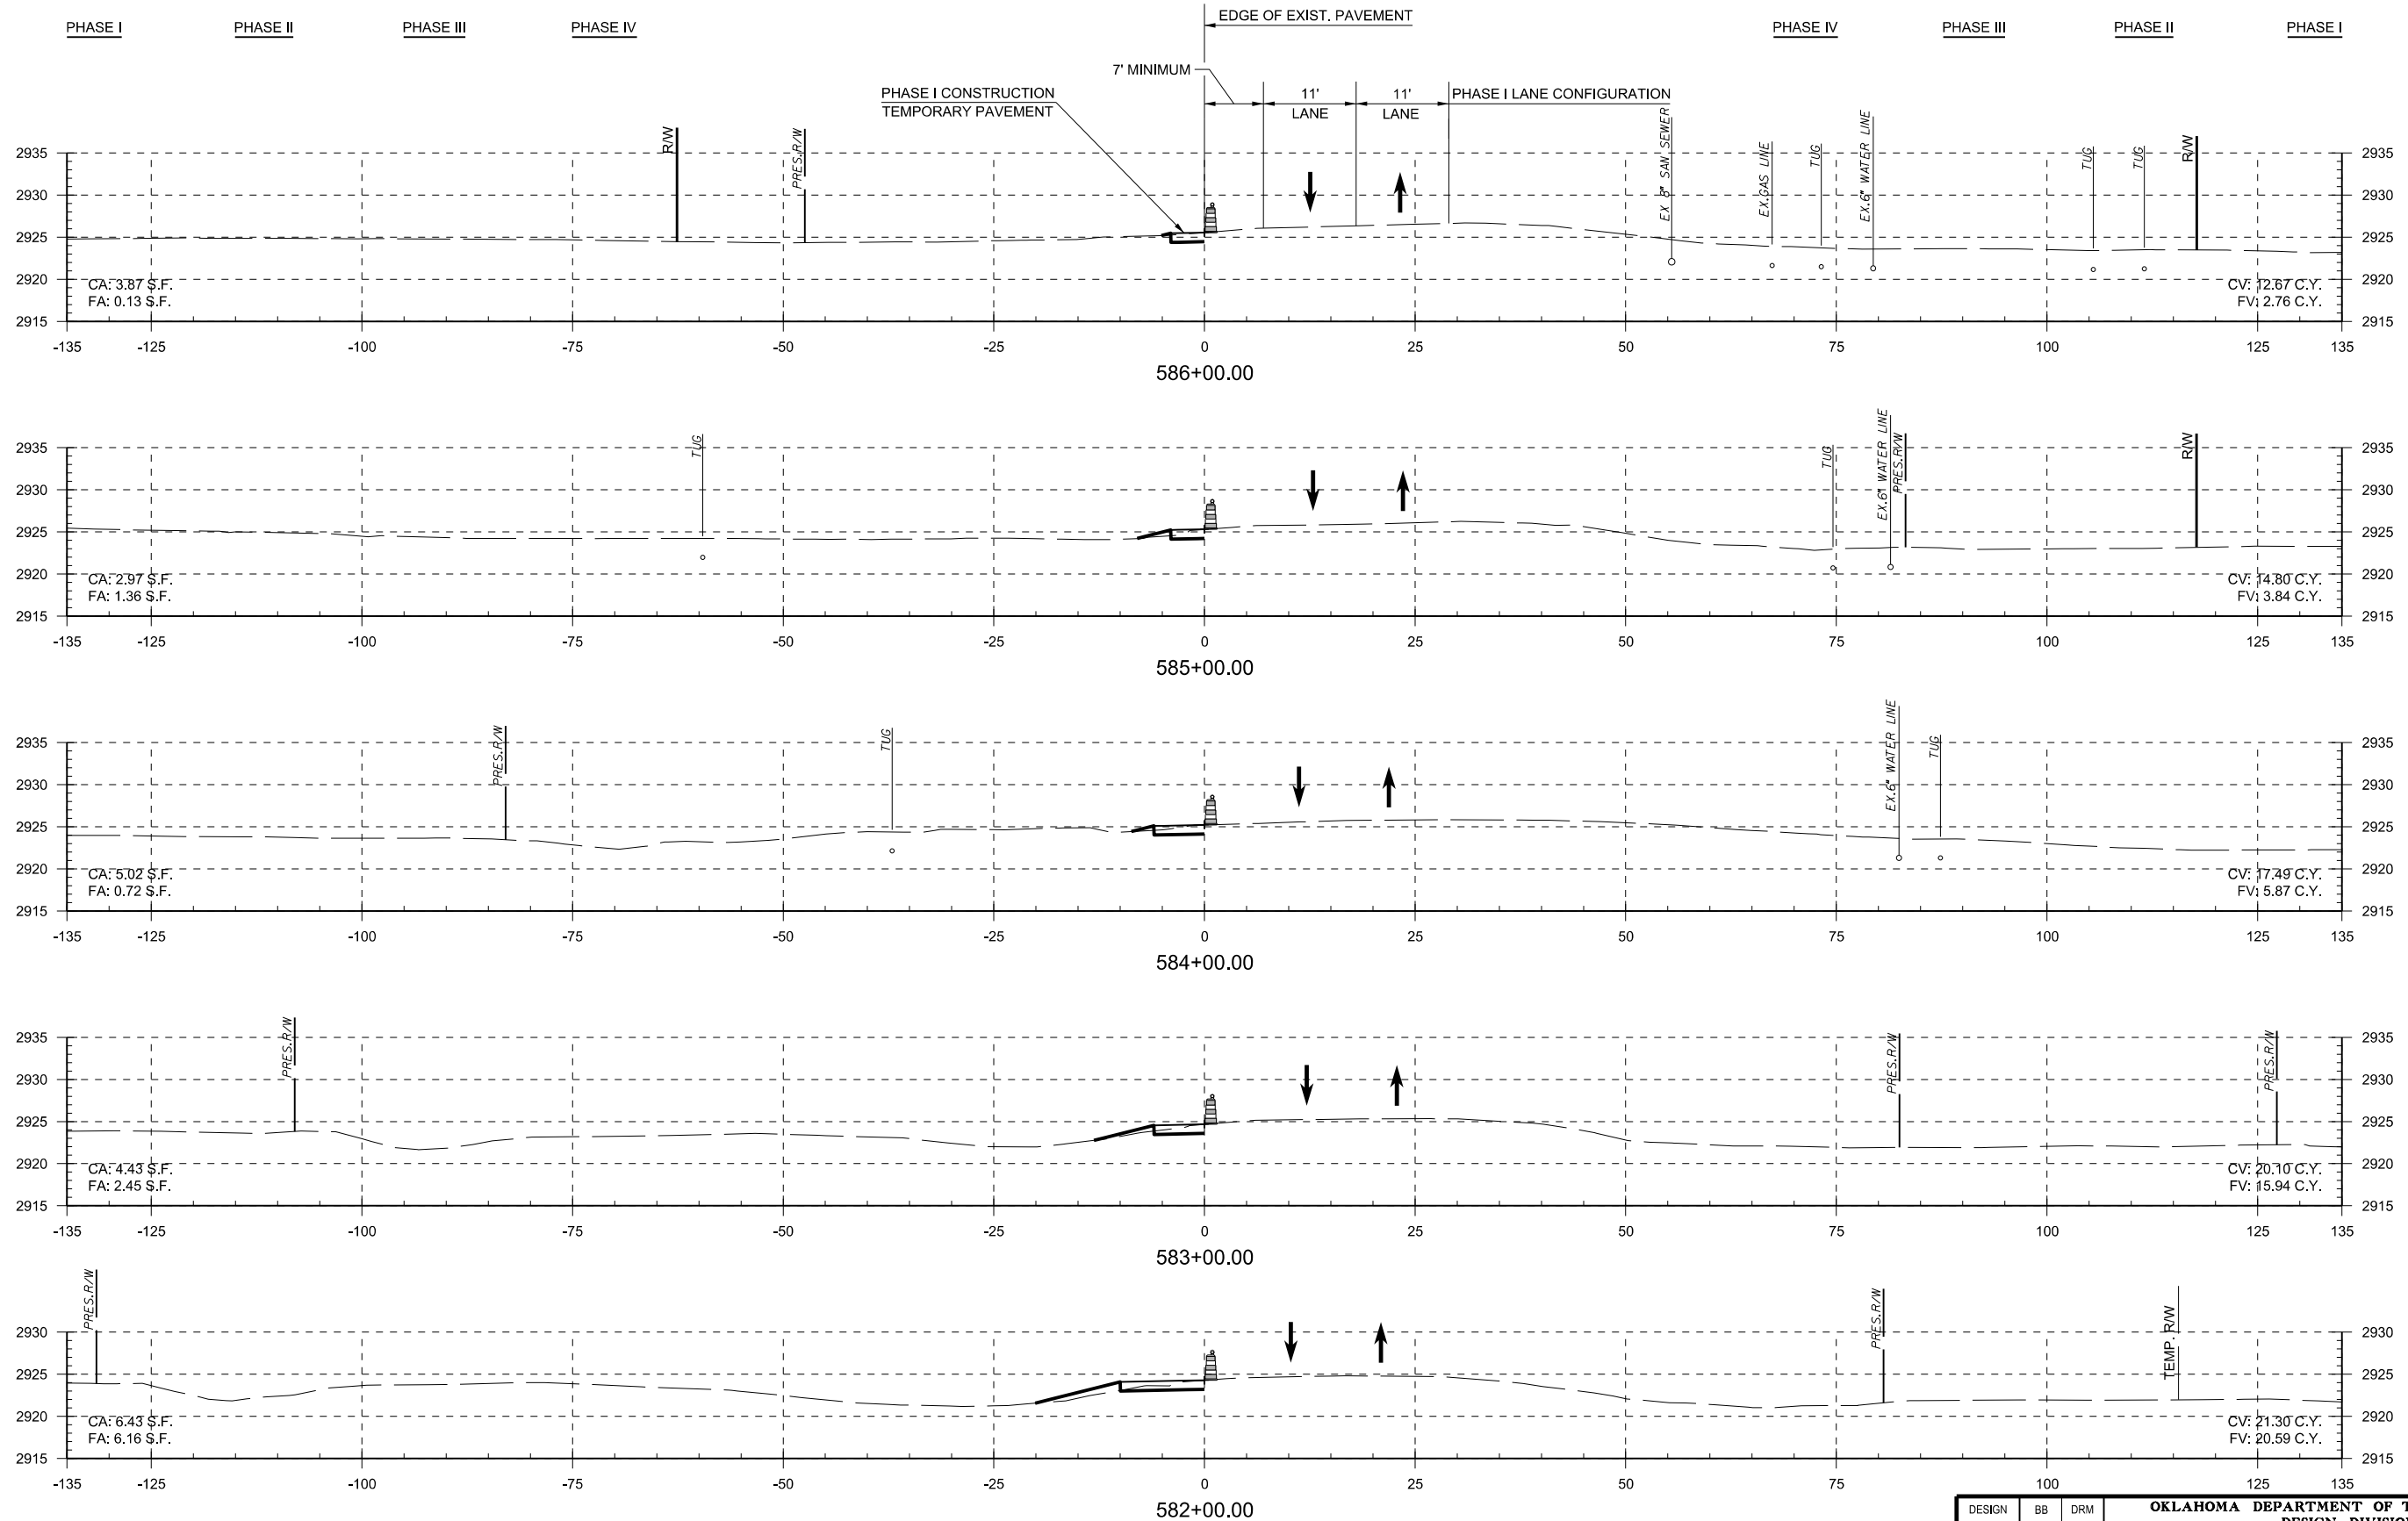

PRINT DATE: 8/7/2017 F:\Job\WK\2300 - EC1335 (TEXAS CO)\700CADD\702CIVIL\WK\2300.XSect\Border PART1.dgn

DESIGN	BB	DRM	<b>OKLAHOMA DEPARTMENT OF TRANSPORTATION</b> <b>DESIGN DIVISION</b>  STA. 582+00.00 TO STA. 586+00.00 <b>PHASE I CROSS SECTIONS</b>  JOB PIECE NO. 20839(08) SHEET NO. X004
DRAWN	JB	MKW	
CHECKED	BB		
APPROVED	GC		
SQUAD	JACOBS		

SCALE: VERTICAL: 1"=10'  
HORIZONTAL: 1"=10'