


END AREAS (SF)

VOLUME (CY)

PHASE I	PHASE II
PHASE III	PHASE IV

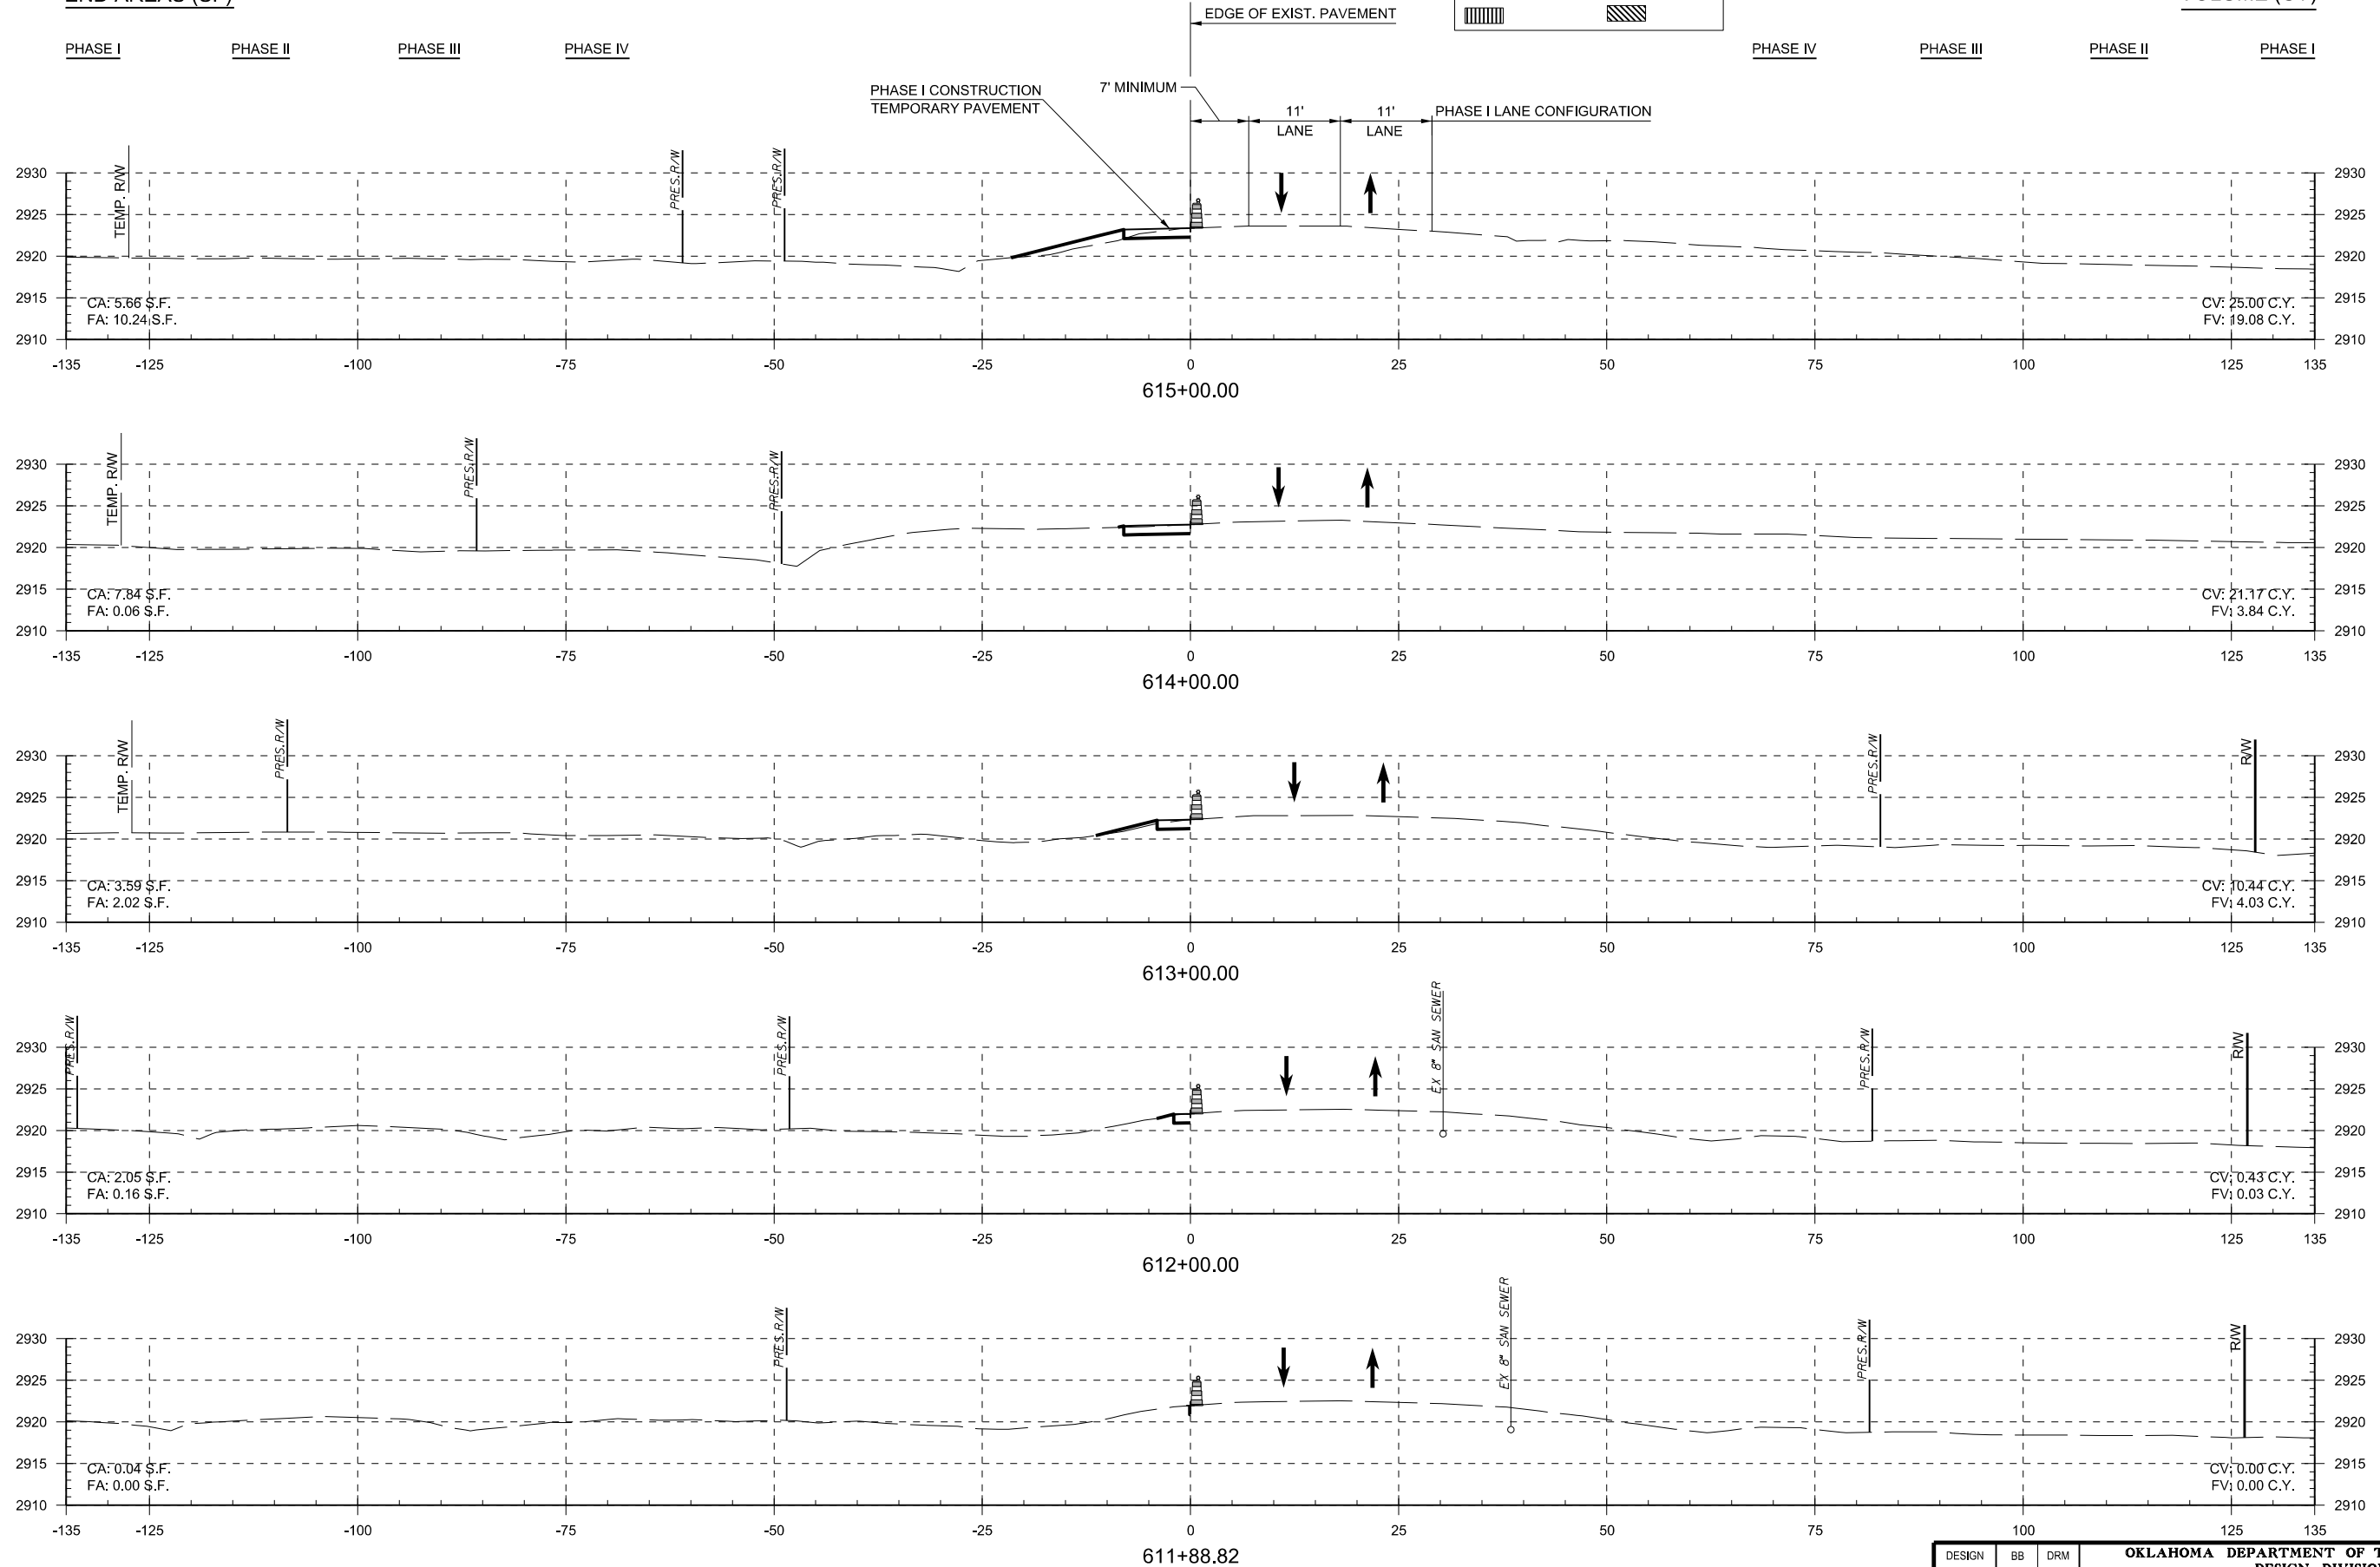

PRINT DATE: 8/7/2017 F:\job\WKX2300-EC1335 (TEXAS CO)\700CADD\702CIVIL\WKX2300_XSection\Border_PART1.dgn

DESIGN	BB	DRM	OKLAHOMA DEPARTMENT OF TRANSPORTATION DESIGN DIVISION STA.611+88.82 TO STA.615+00.00 PHASE I CROSS SECTIONS JOB PIECE NO. 20839(08) SHEET NO. X007
DRAWN	JB	MKW	
CHECKED	BB		
APPROVED	GC		
SQUAD	JACOBS		

SCALE: VERTICAL: 1"=10'
HORIZONTAL: 1"=10'