

PHASE I	PHASE II
PHASE III	PHASE IV

END AREAS (SF)

VOLUME (CY)

PHASE I

PHASE II

PHASE III


PHASE IV

PHASE IV

PHASE III

PHASE II

PHASE I

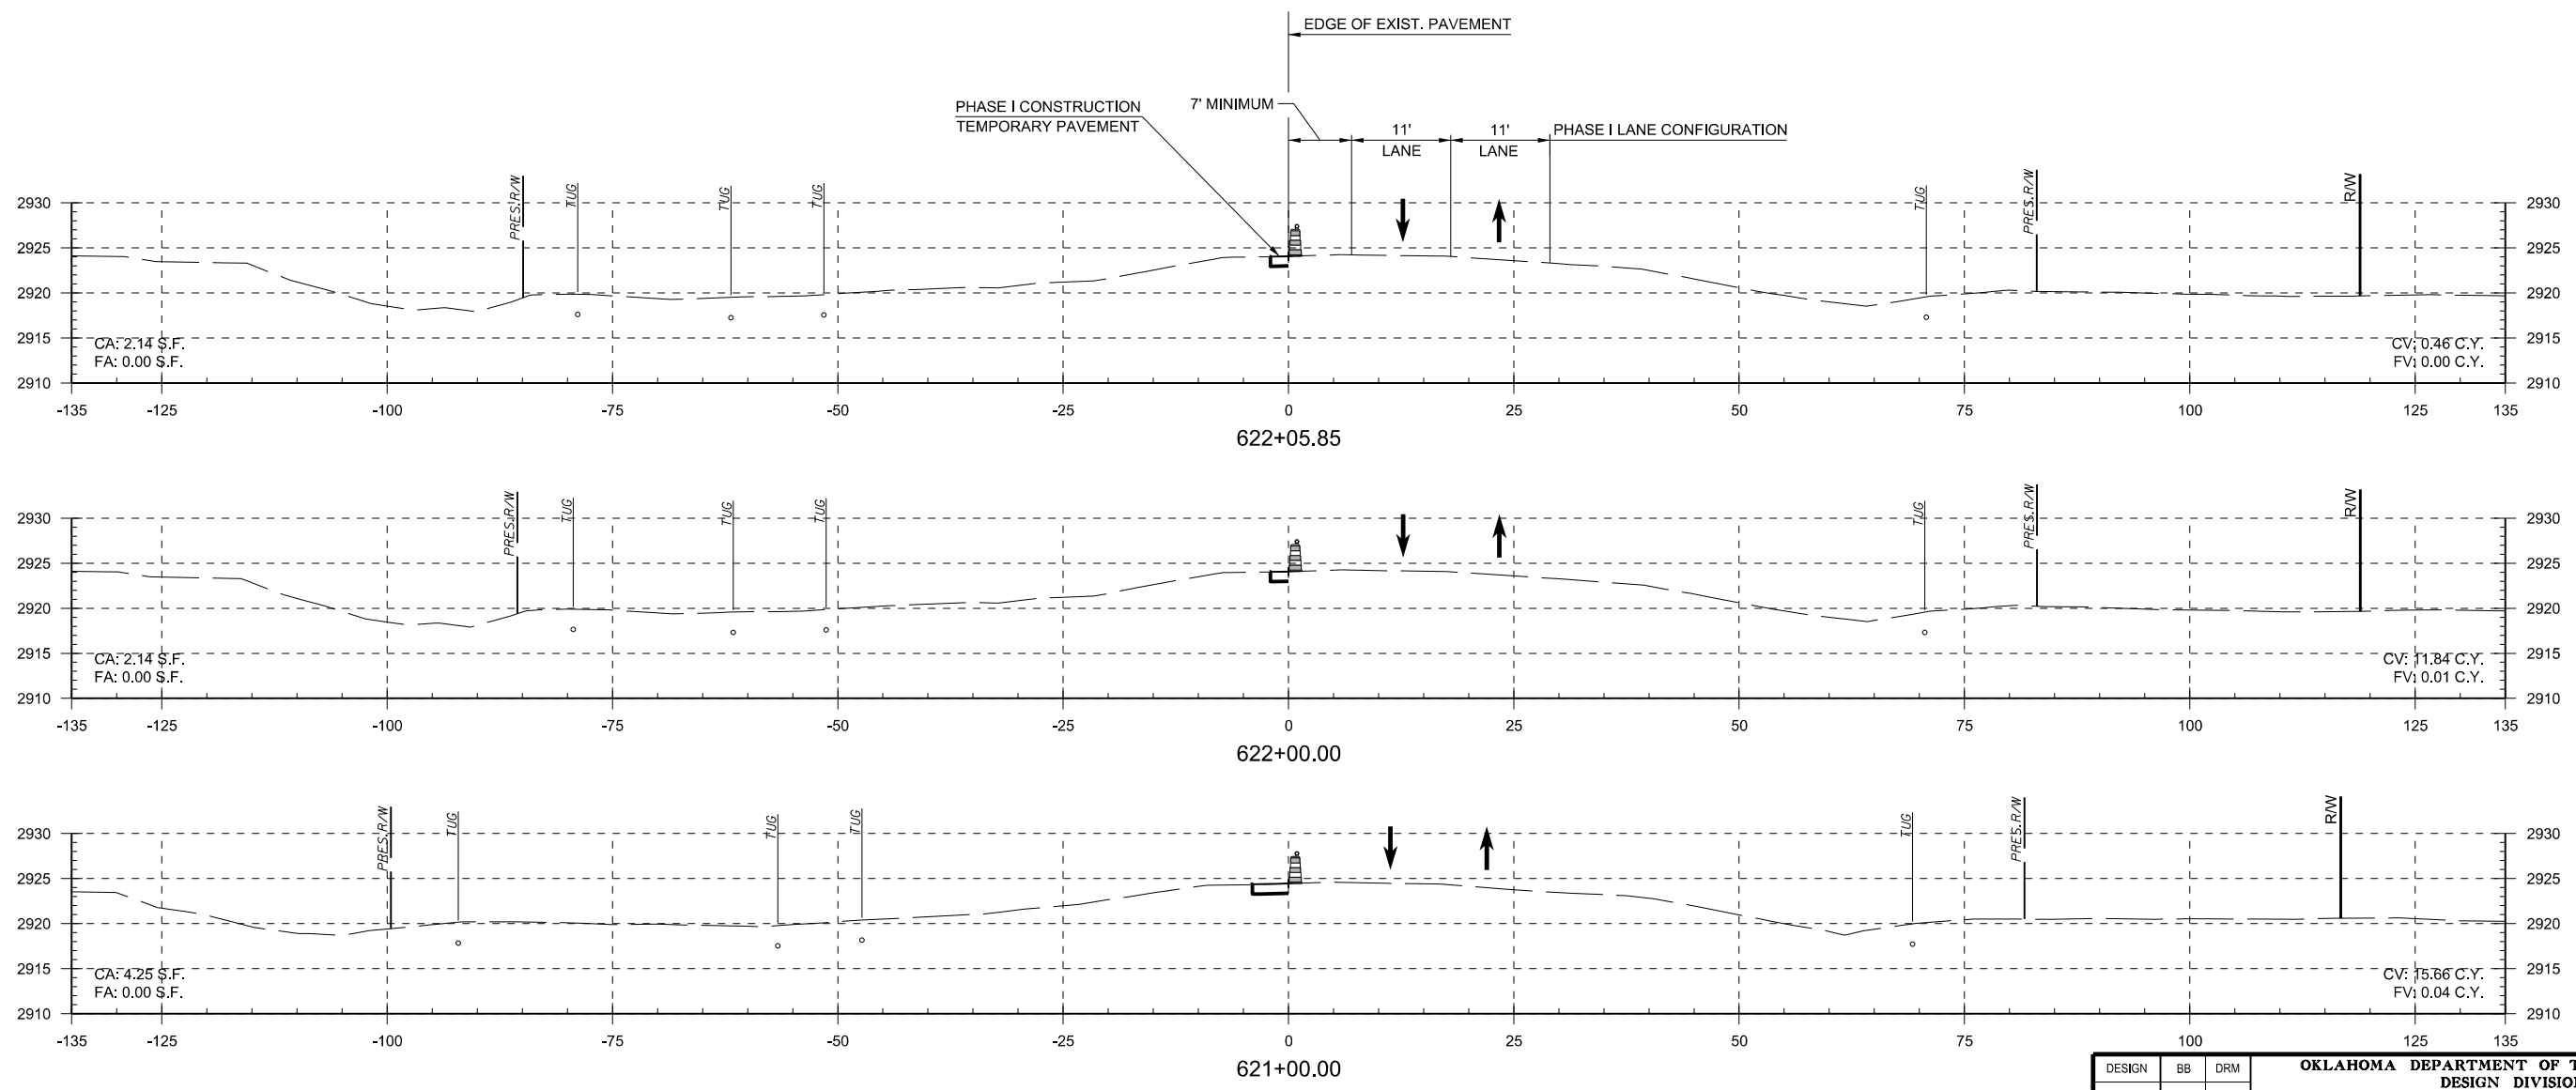

PRINT DATE: 8/7/2017 F:\job\WK\M2300-EC1335 (TEXAS CO)\700CADD\702CIVIL\WK\M2300_XSection\Border_PART1.dgn

SCALE: VERTICAL: 1"=10'
HORIZONTAL: 1"=10'

DESIGN	BB	DRM	OKLAHOMA DEPARTMENT OF TRANSPORTATION DESIGN DIVISION STA. 621+00.00 TO STA. 622+05.85 PHASE I CROSS SECTIONS JOB PIECE NO. 20839(08) SHEET NO. X009
DRAWN	JB	MKW	
CHECKED	BB		
APPROVED	GC		
SQUAD	JACOBS		