


PHASE I	PHASE II
PHASE III	PHASE IV

END AREAS (SF)

VOLUME (CY)

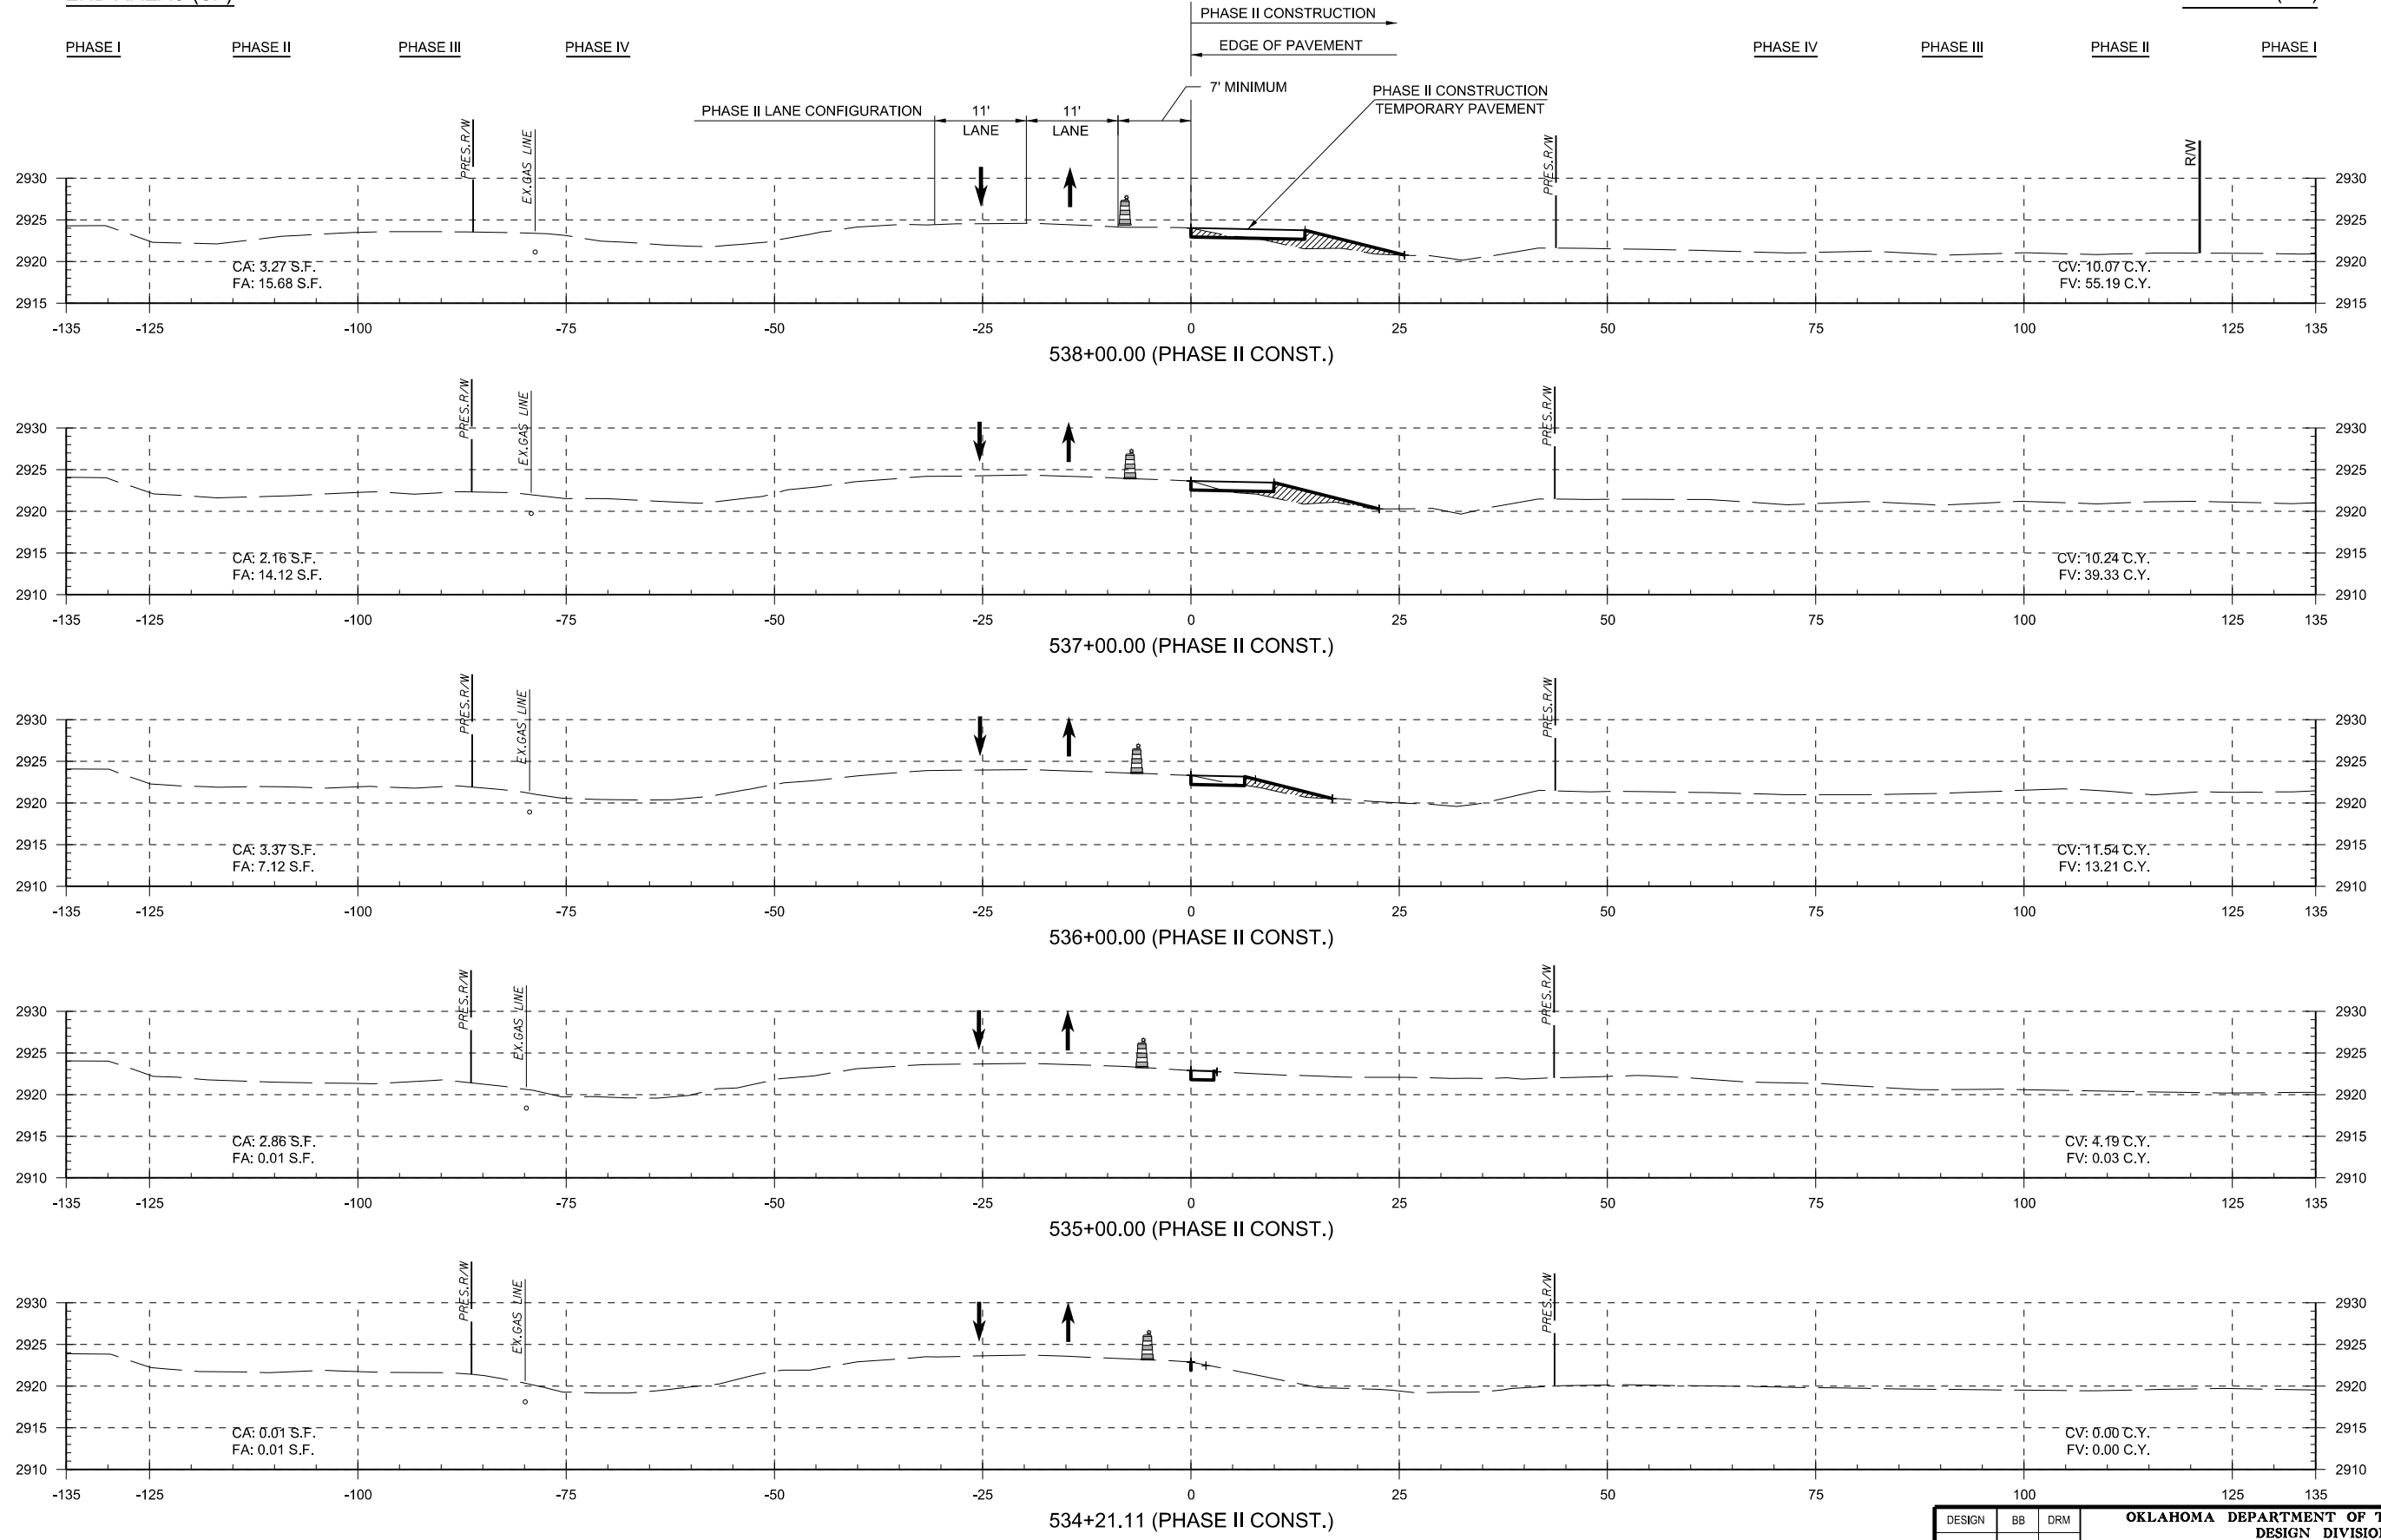

PRINT DATE: 8/7/2017 F:\Job\WK\2300 - EC1335 (TEXAS CO)\700\CADD\702\CIVIL\WK\2300_XSection\Border PART1.dgn

DESIGN	BB	DRM	OKLAHOMA DEPARTMENT OF TRANSPORTATION DESIGN DIVISION STA.534+21.11 TO STA.538+00.00 JOB PIECE NO. 20839(08) SHEET NO. X010
DRAWN	JB	MKW	
CHECKED	BB		
APPROVED	GC		
SQUAD	JACOBS		

SCALE: VERTICAL: 1"=10'
HORIZONTAL: 1"=10'