
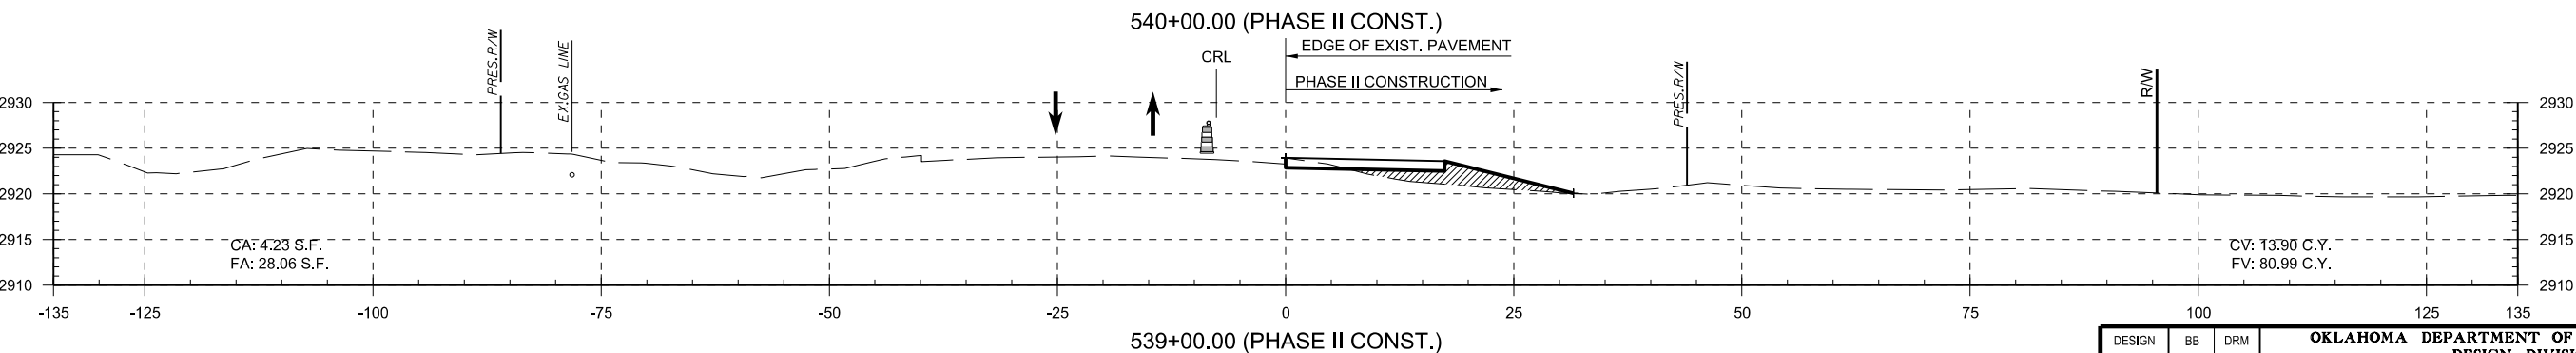
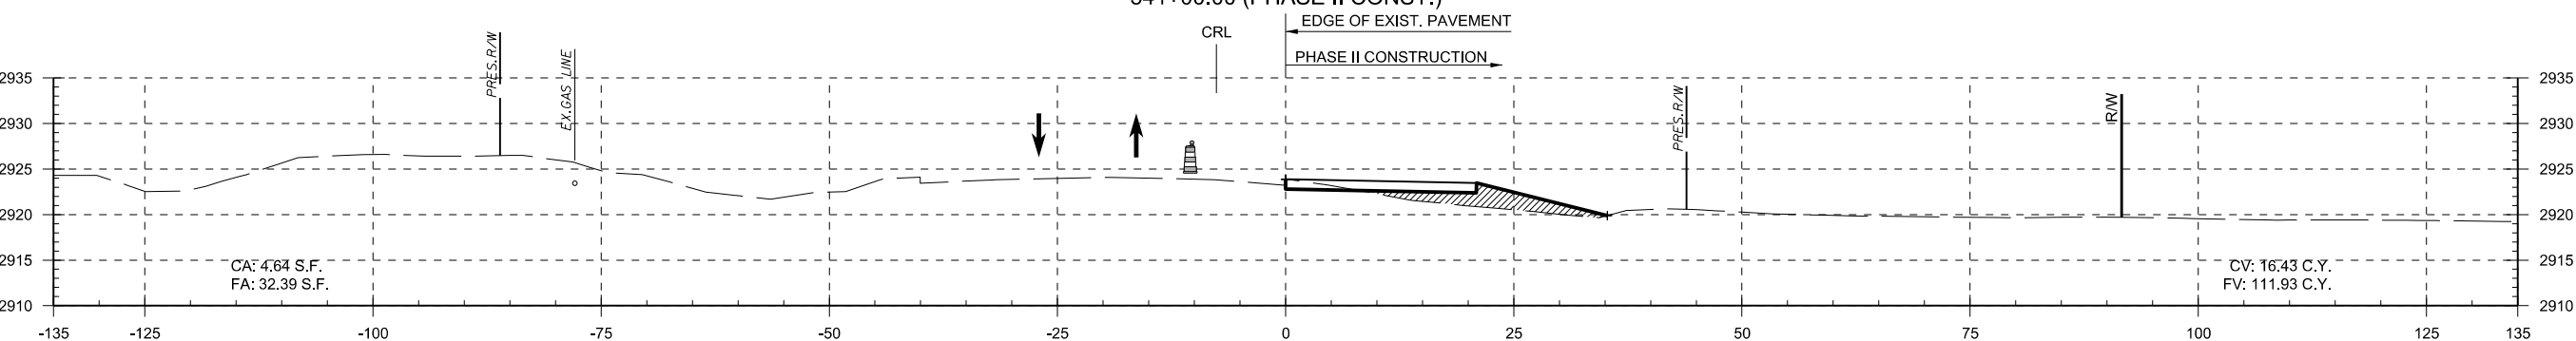
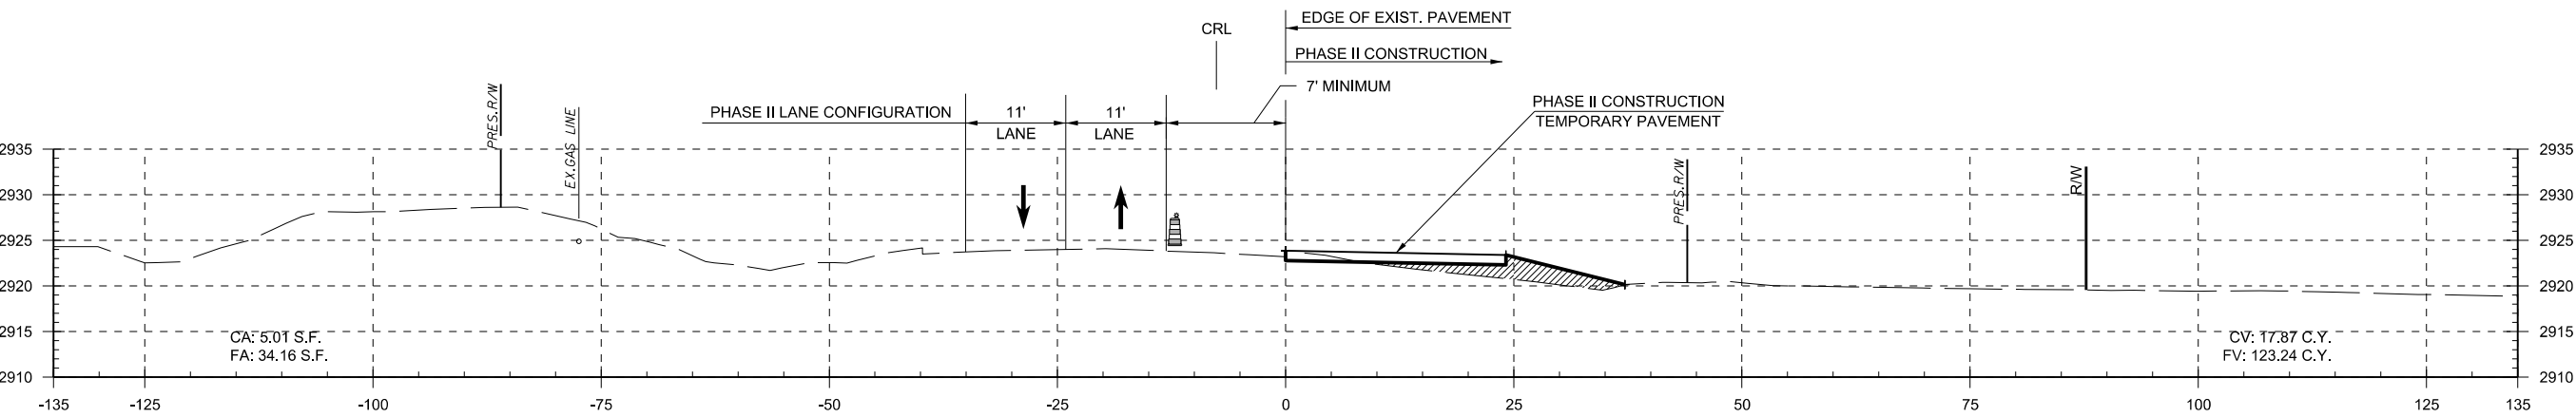


PHASE I	PHASE II
PHASE III	PHASE IV

END AREAS (SF)

VOLUME (CY)

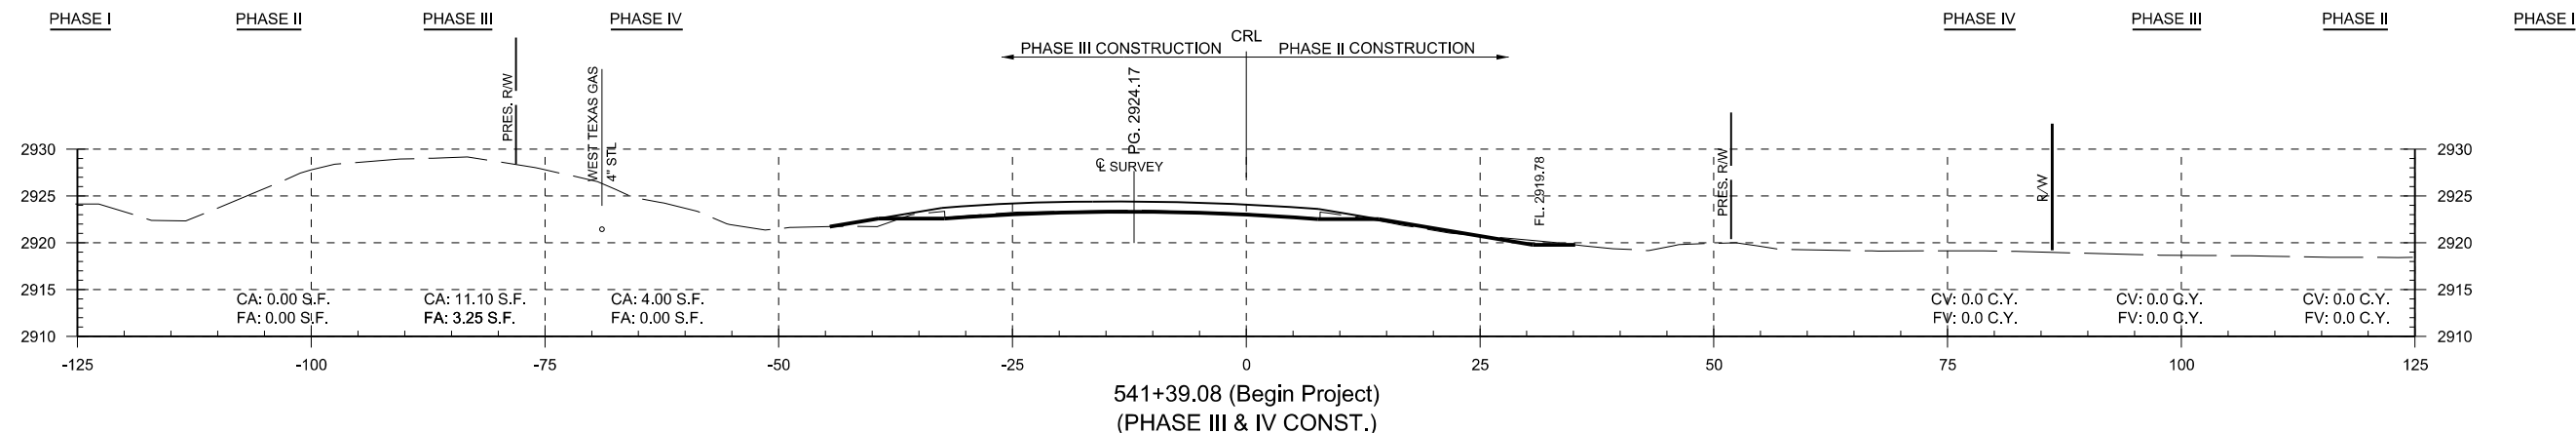

DESIGN	BB	DRM	OKLAHOMA DEPARTMENT OF TRANSPORTATION DESIGN DIVISION STA. 539+00.00 TO STA. 542+00.00 JOB PIECE NO. 20839(08) SHEET NO. X011
DRAWN	JB	MKW	
CHECKED	BB		
APPROVED	GC		
SQUAD	JACOBS		

SCALE: VERTICAL: 1"=10'
HORIZONTAL: 1"=10'

PRINT DATE: 8/7/2017 F:\Job\WKM2300 - EC1335 (TEXAS CO)\700CADD\702CIVIL\WKM2300.XSect\Border PART1.dgn