


END AREAS (SF)

VOLUME (CY)

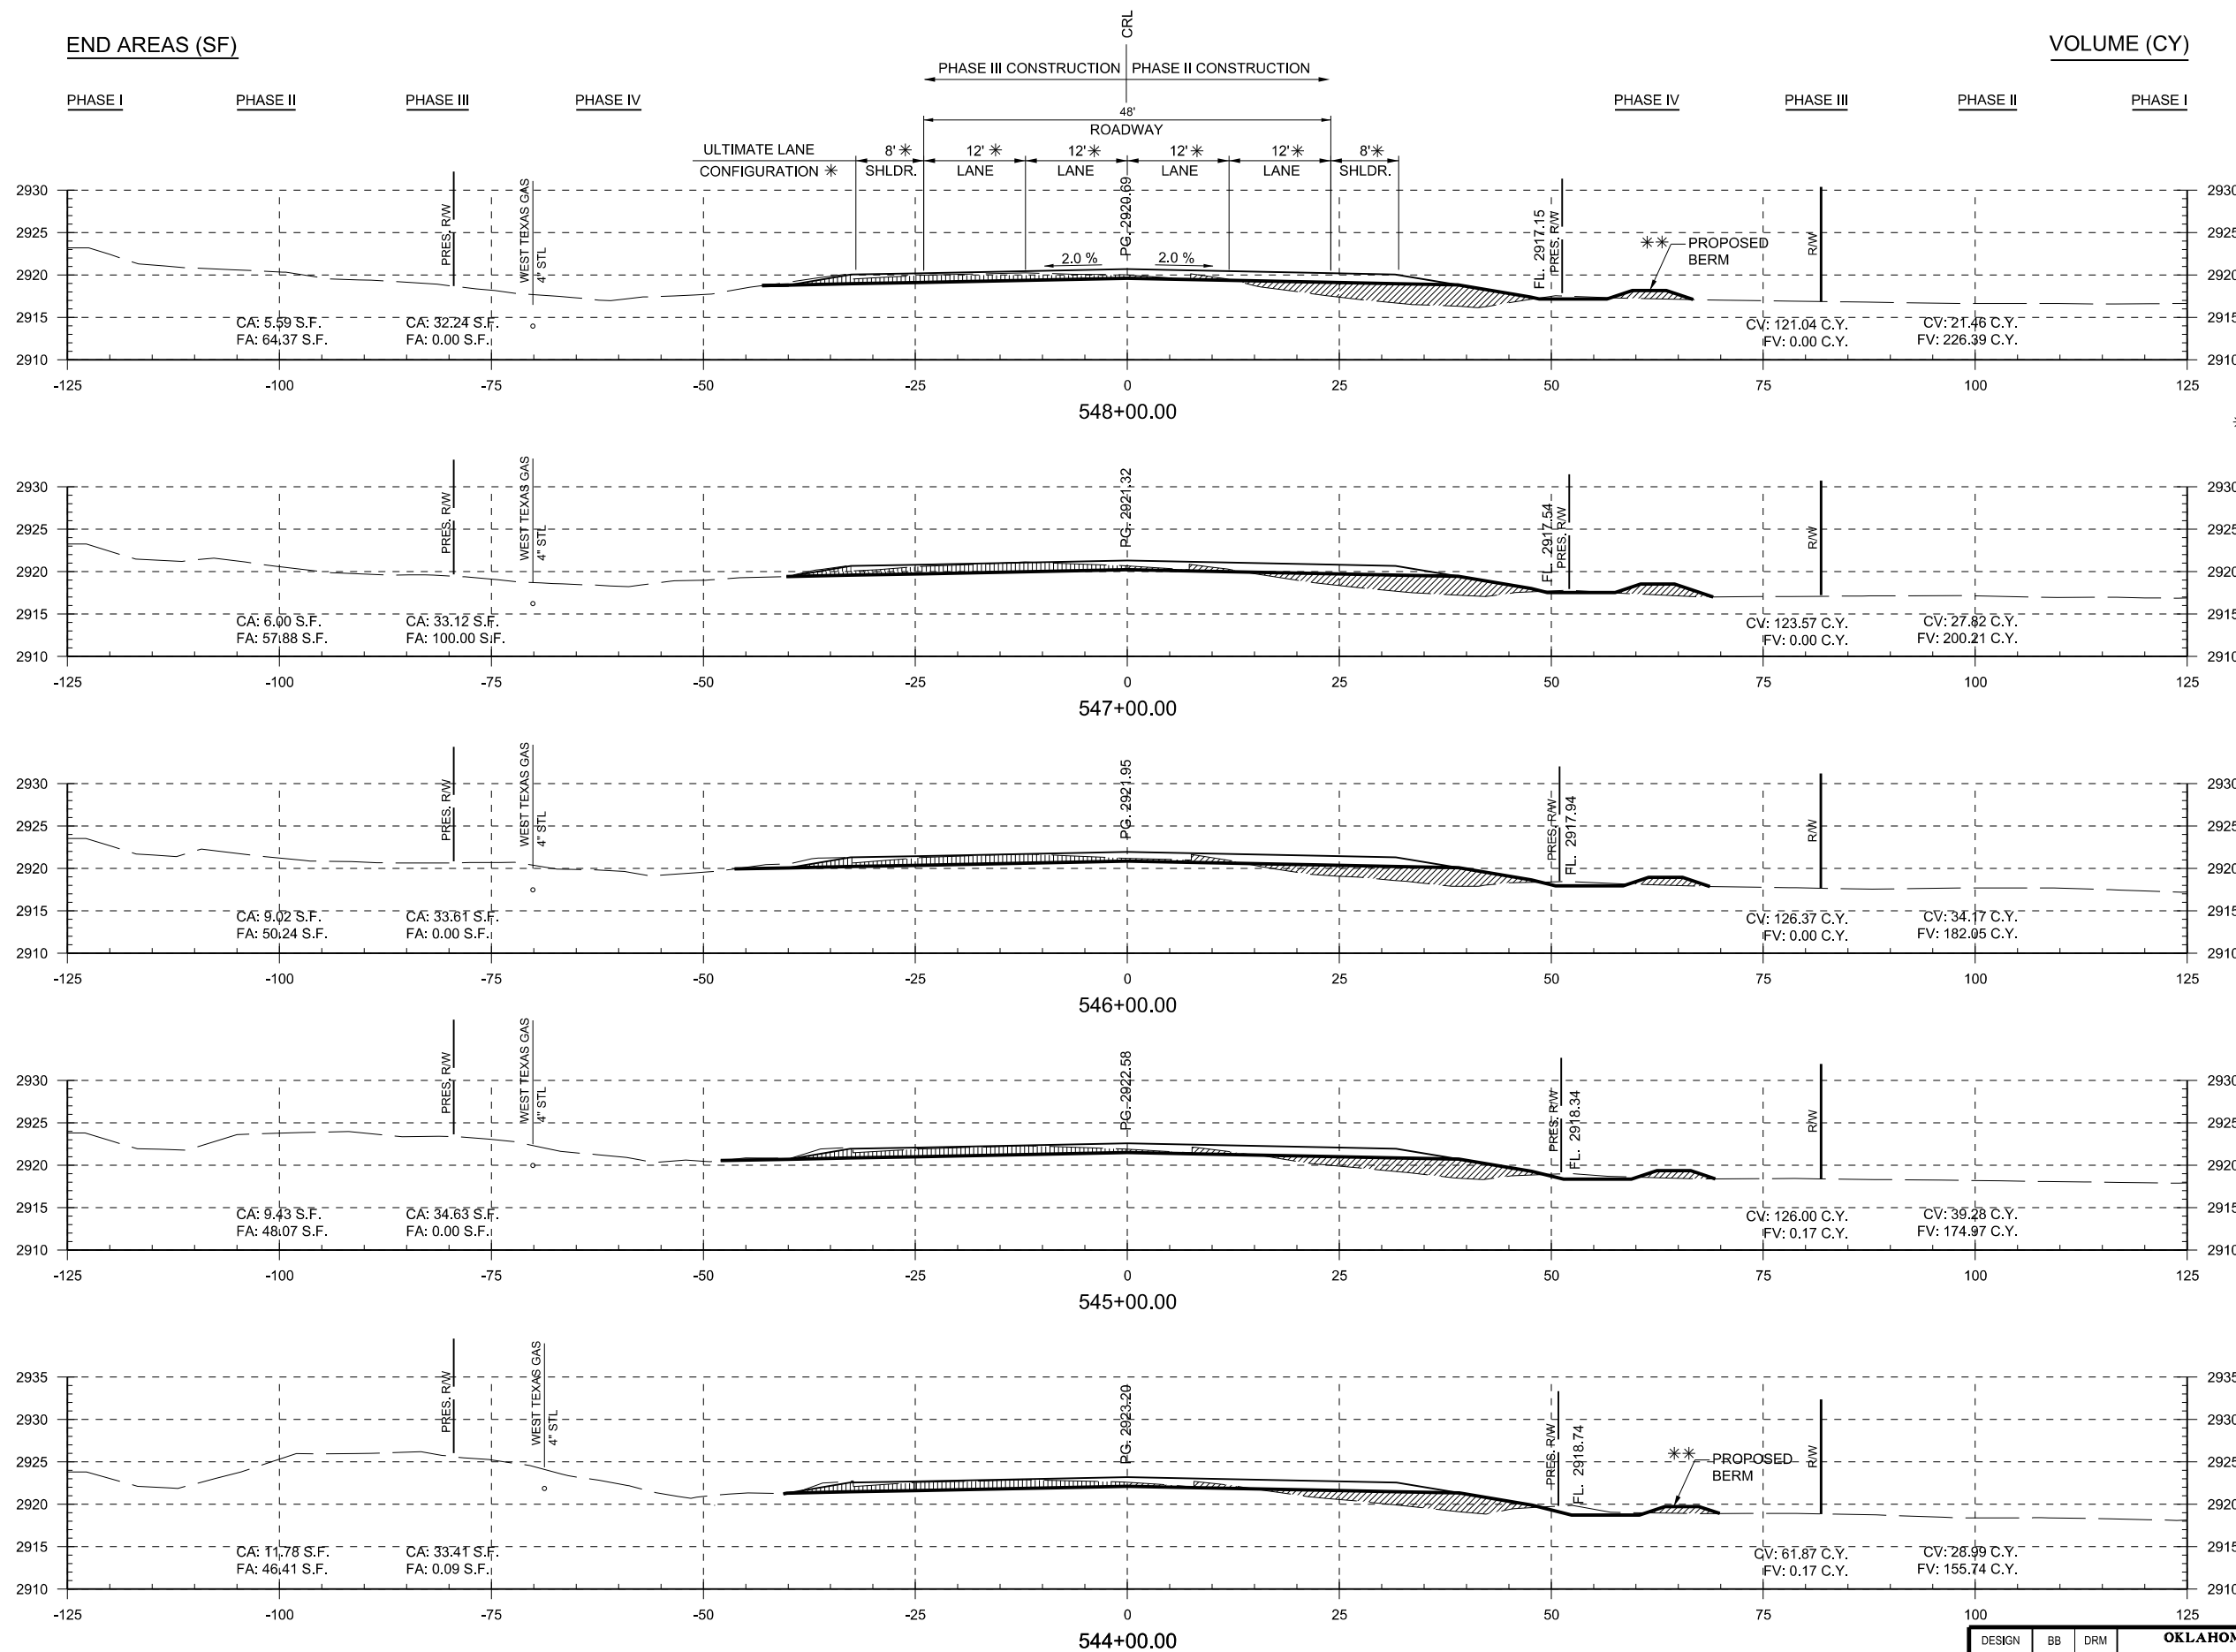

PHASE I	PHASE II
PHASE III	PHASE IV

\* REFERENCE CONSTRUCTION SEQUENCE SHEETS 82-96 FOR PHASED CONSTRUCTION TEMPORARY LANE WIDTHS AND CONFIGURATIONS.

\*\* NOTE: REFERENCE TYPICAL BERM SECTION SHEET 2 FOR BERM DETAILS.

PRINT DATE: 8/17/2017 F:\job\WKM2300 - EC1335 (TEXAS CO)\700CADD\702CIVIL\WKM2300\_XSectionBorder\_PART1.dgn

DESIGN	BB	DRM	<b>OKLAHOMA DEPARTMENT OF TRANSPORTATION DESIGN DIVISION</b>  <b>STA.544+00.00 TO STA.548+00.00</b>  JOB PIECE NO. 20839(08) SHEET NO. X013
DRAWN	JB	MKW	
CHECKED	BB		
APPROVED	GC		
SQUAD	JACOBS		

SCALE: VERTICAL: 1"=10'  
HORIZONTAL: 1"=10'