

PHASE I	PHASE II
PHASE III	PHASE IV





END AREAS (SF)

VOLUME (CY)

PHASE I PHASE II PHASE III PHASE IV

PHASE IV PHASE III PHASE II PHASE I

** NOTE: REFERENCE TYPICAL BERM SECTION SHEET 2 FOR BERM DETAILS.

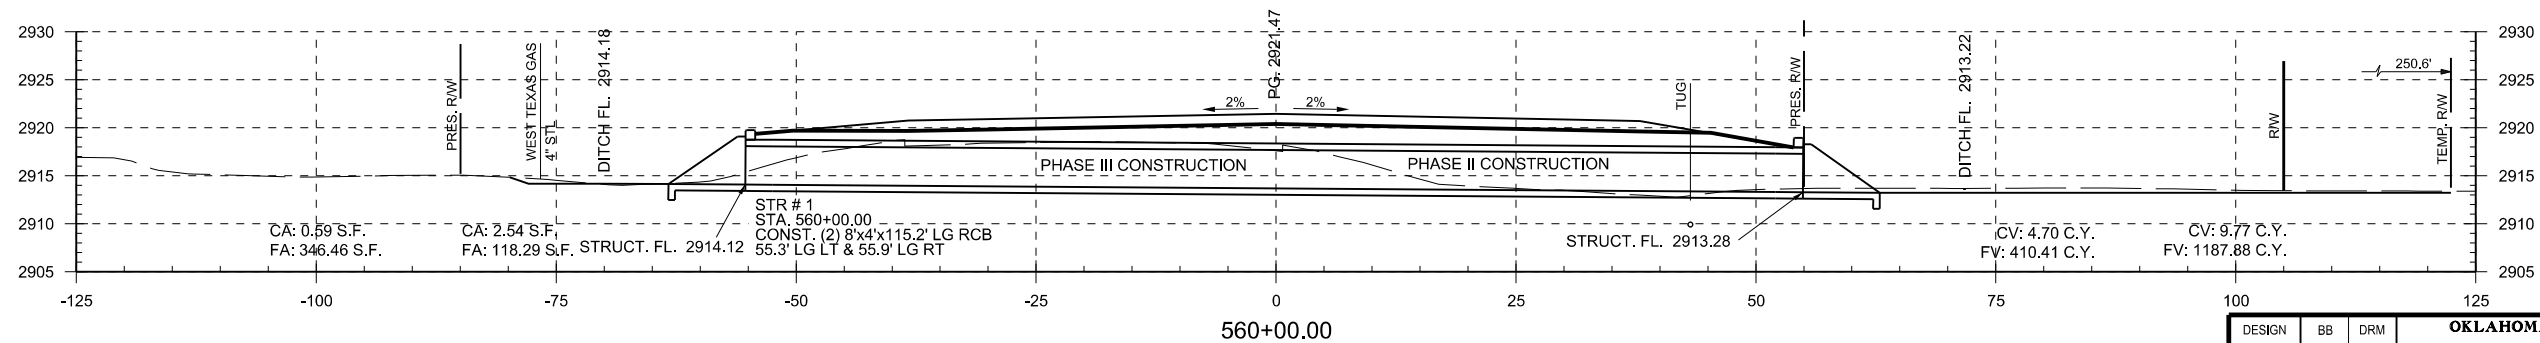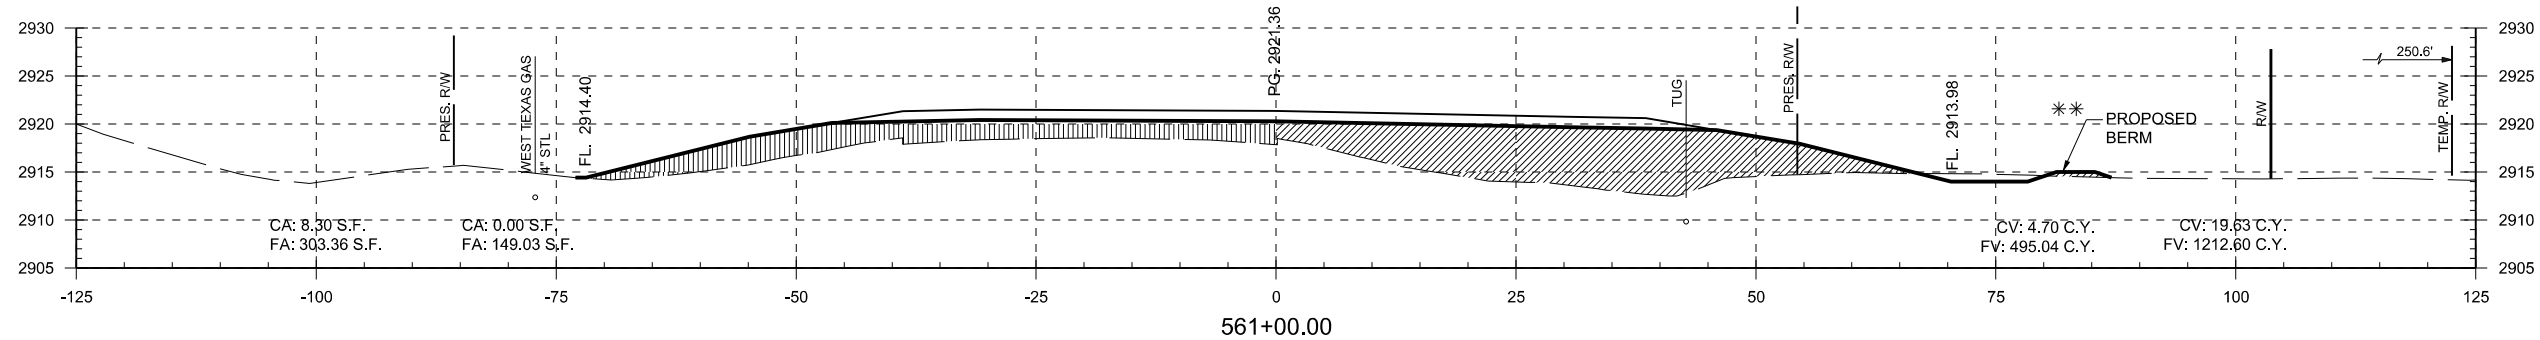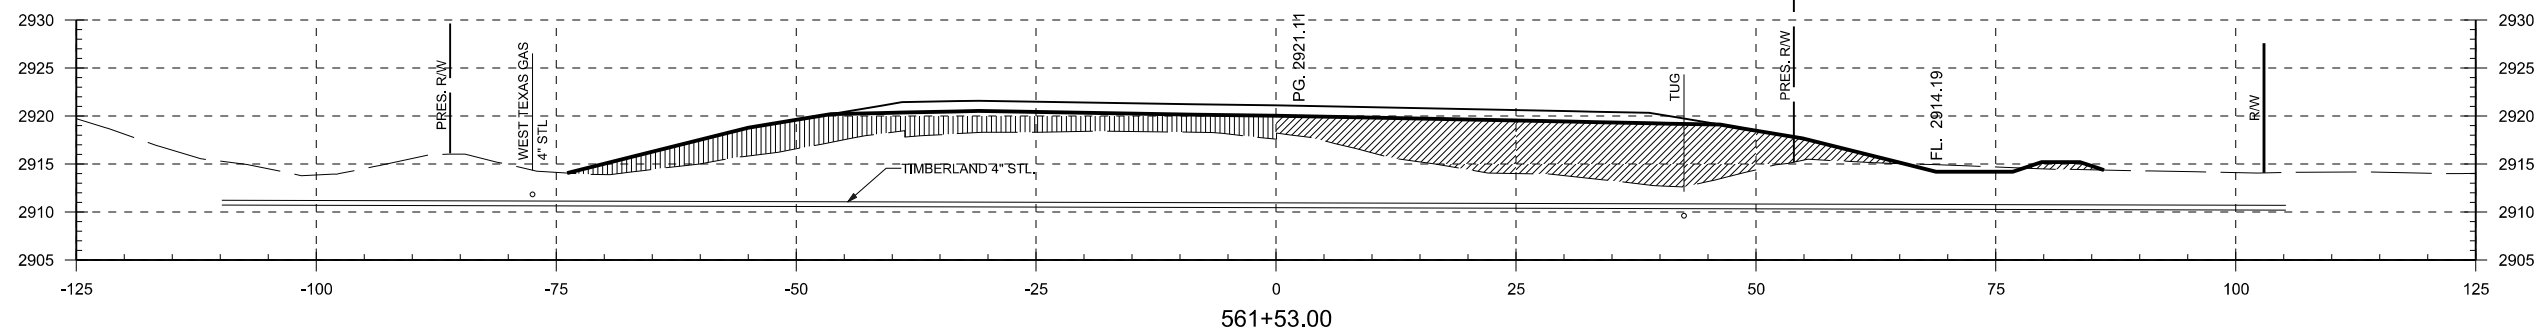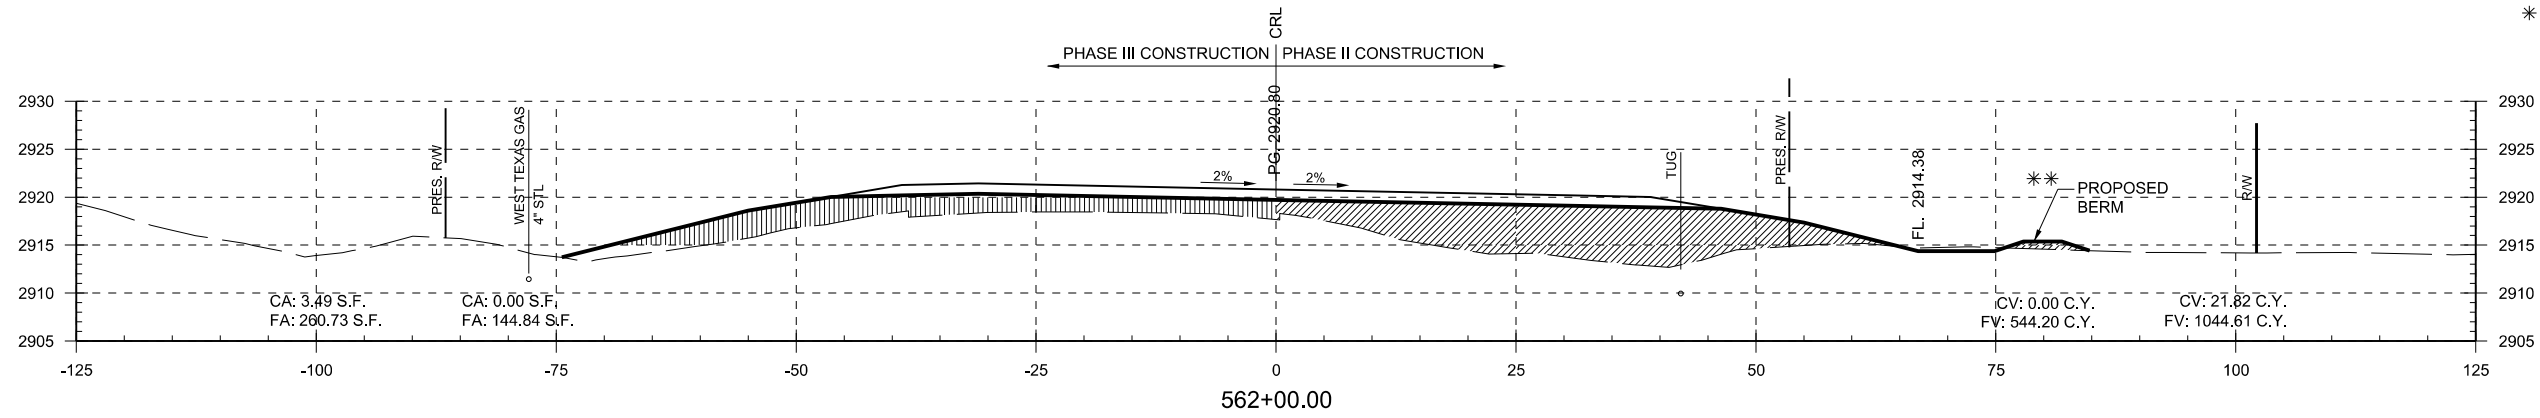

PRINT DATE: 8/7/2017 F:\job\WKM2300 - EC1335 (TEXAS CO)\700CADD\702CIVIL\WKM2300_XSectionBorder_PART2.dgn

SCALE: VERTICAL: 1"=10'
 HORIZONTAL: 1"=10'

DESIGN	BB	DRM
DRAWN	JB	MKW
CHECKED	BB	
APPROVED	GC	
SQUAD	JACOBS	

OKLAHOMA DEPARTMENT OF TRANSPORTATION
 DESIGN DIVISION

STA. 560+00.00 TO STA. 562+00.00

JOB PIECE NO. 20839(08) SHEET NO. X017