


PHASE I	PHASE II
PHASE III	PHASE IV

END AREAS (SF)

VOLUME (CY)

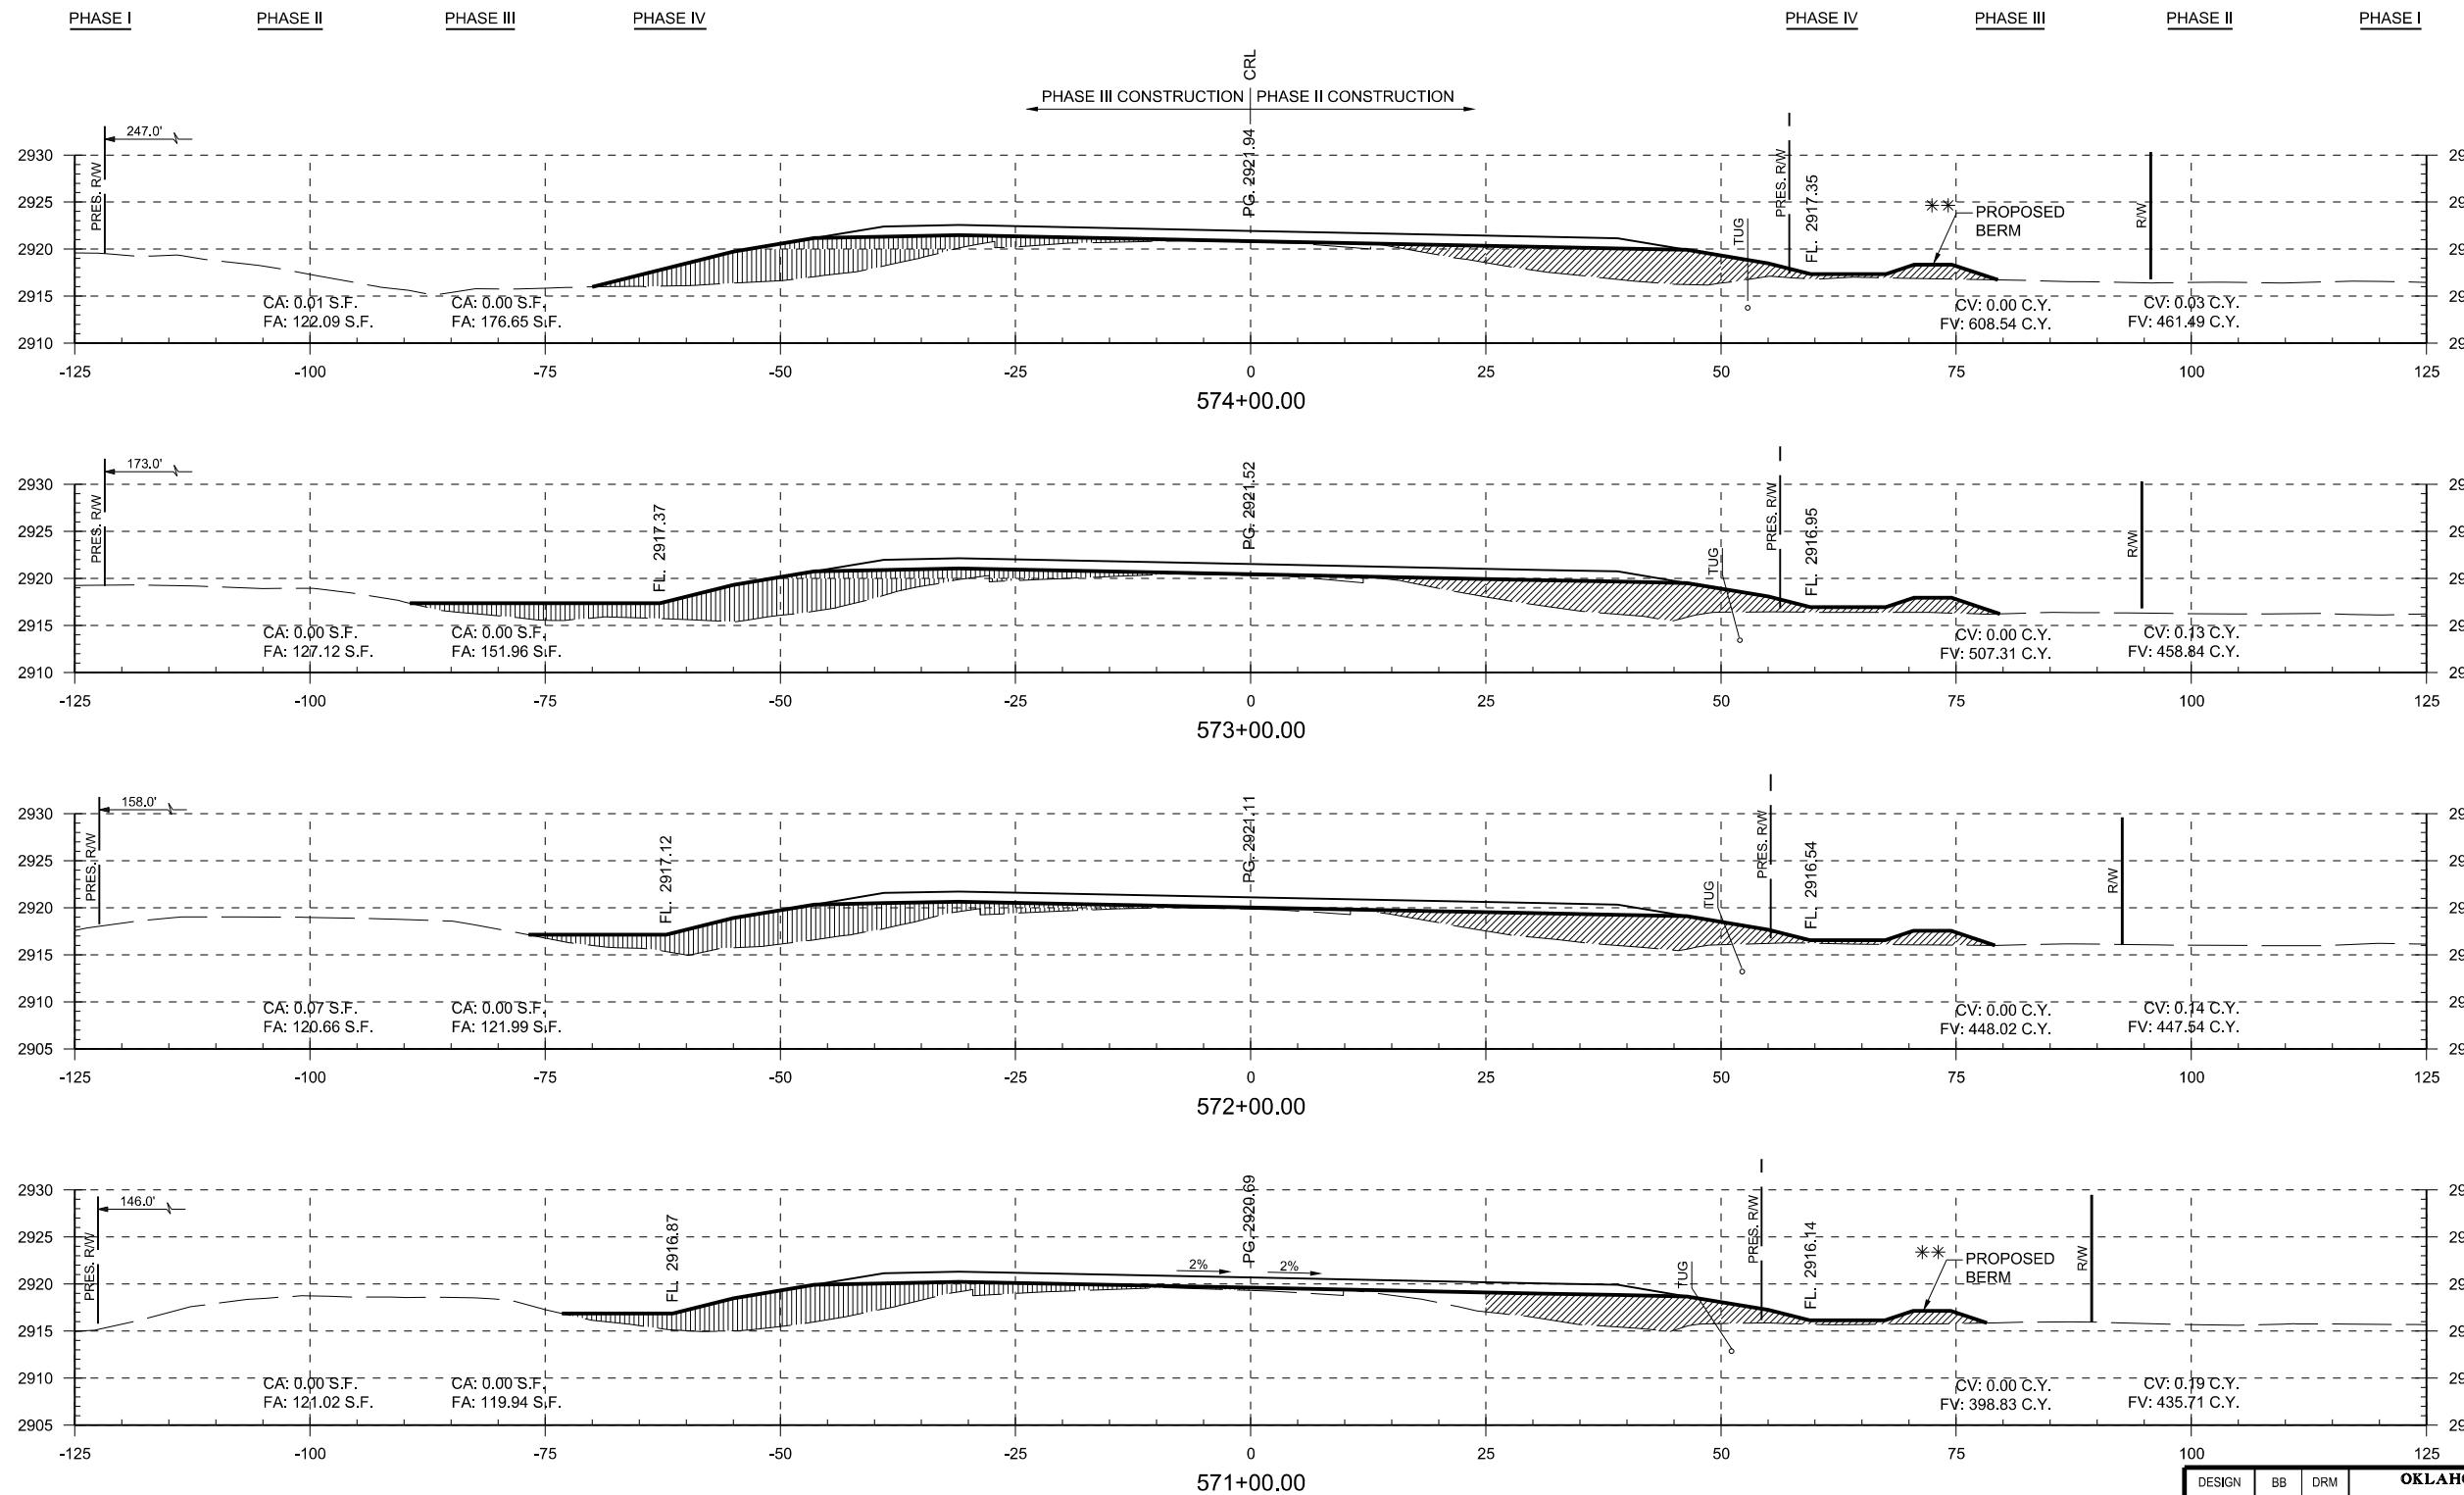

** NOTE: REFERENCE TYPICAL BERM SECTION SHEET 2 FOR BERM DETAILS.

SCALE: VERTICAL: 1"=10'
HORIZONTAL: 1"=10'

DESIGN	BB	DRM	OKLAHOMA DEPARTMENT OF TRANSPORTATION DESIGN DIVISION STA. 571+00.00 TO STA. 574+99.53 JOB PIECE NO. 20839(08) SHEET NO. X020
DRAWN	JB	MKW	
CHECKED	BB		
APPROVED	GC		
SQUAD	JACOBS		

PRINT DATE: 8/17/2017 F:\job\WK\2300 - EC1335 (TEXAS CO)\700CADD\702CIVIL\WK\2300_XSectionBorder_PART2.dgn