


PHASE I	PHASE II
PHASE III	PHASE IV

END AREAS (SF)

VOLUME (CY)

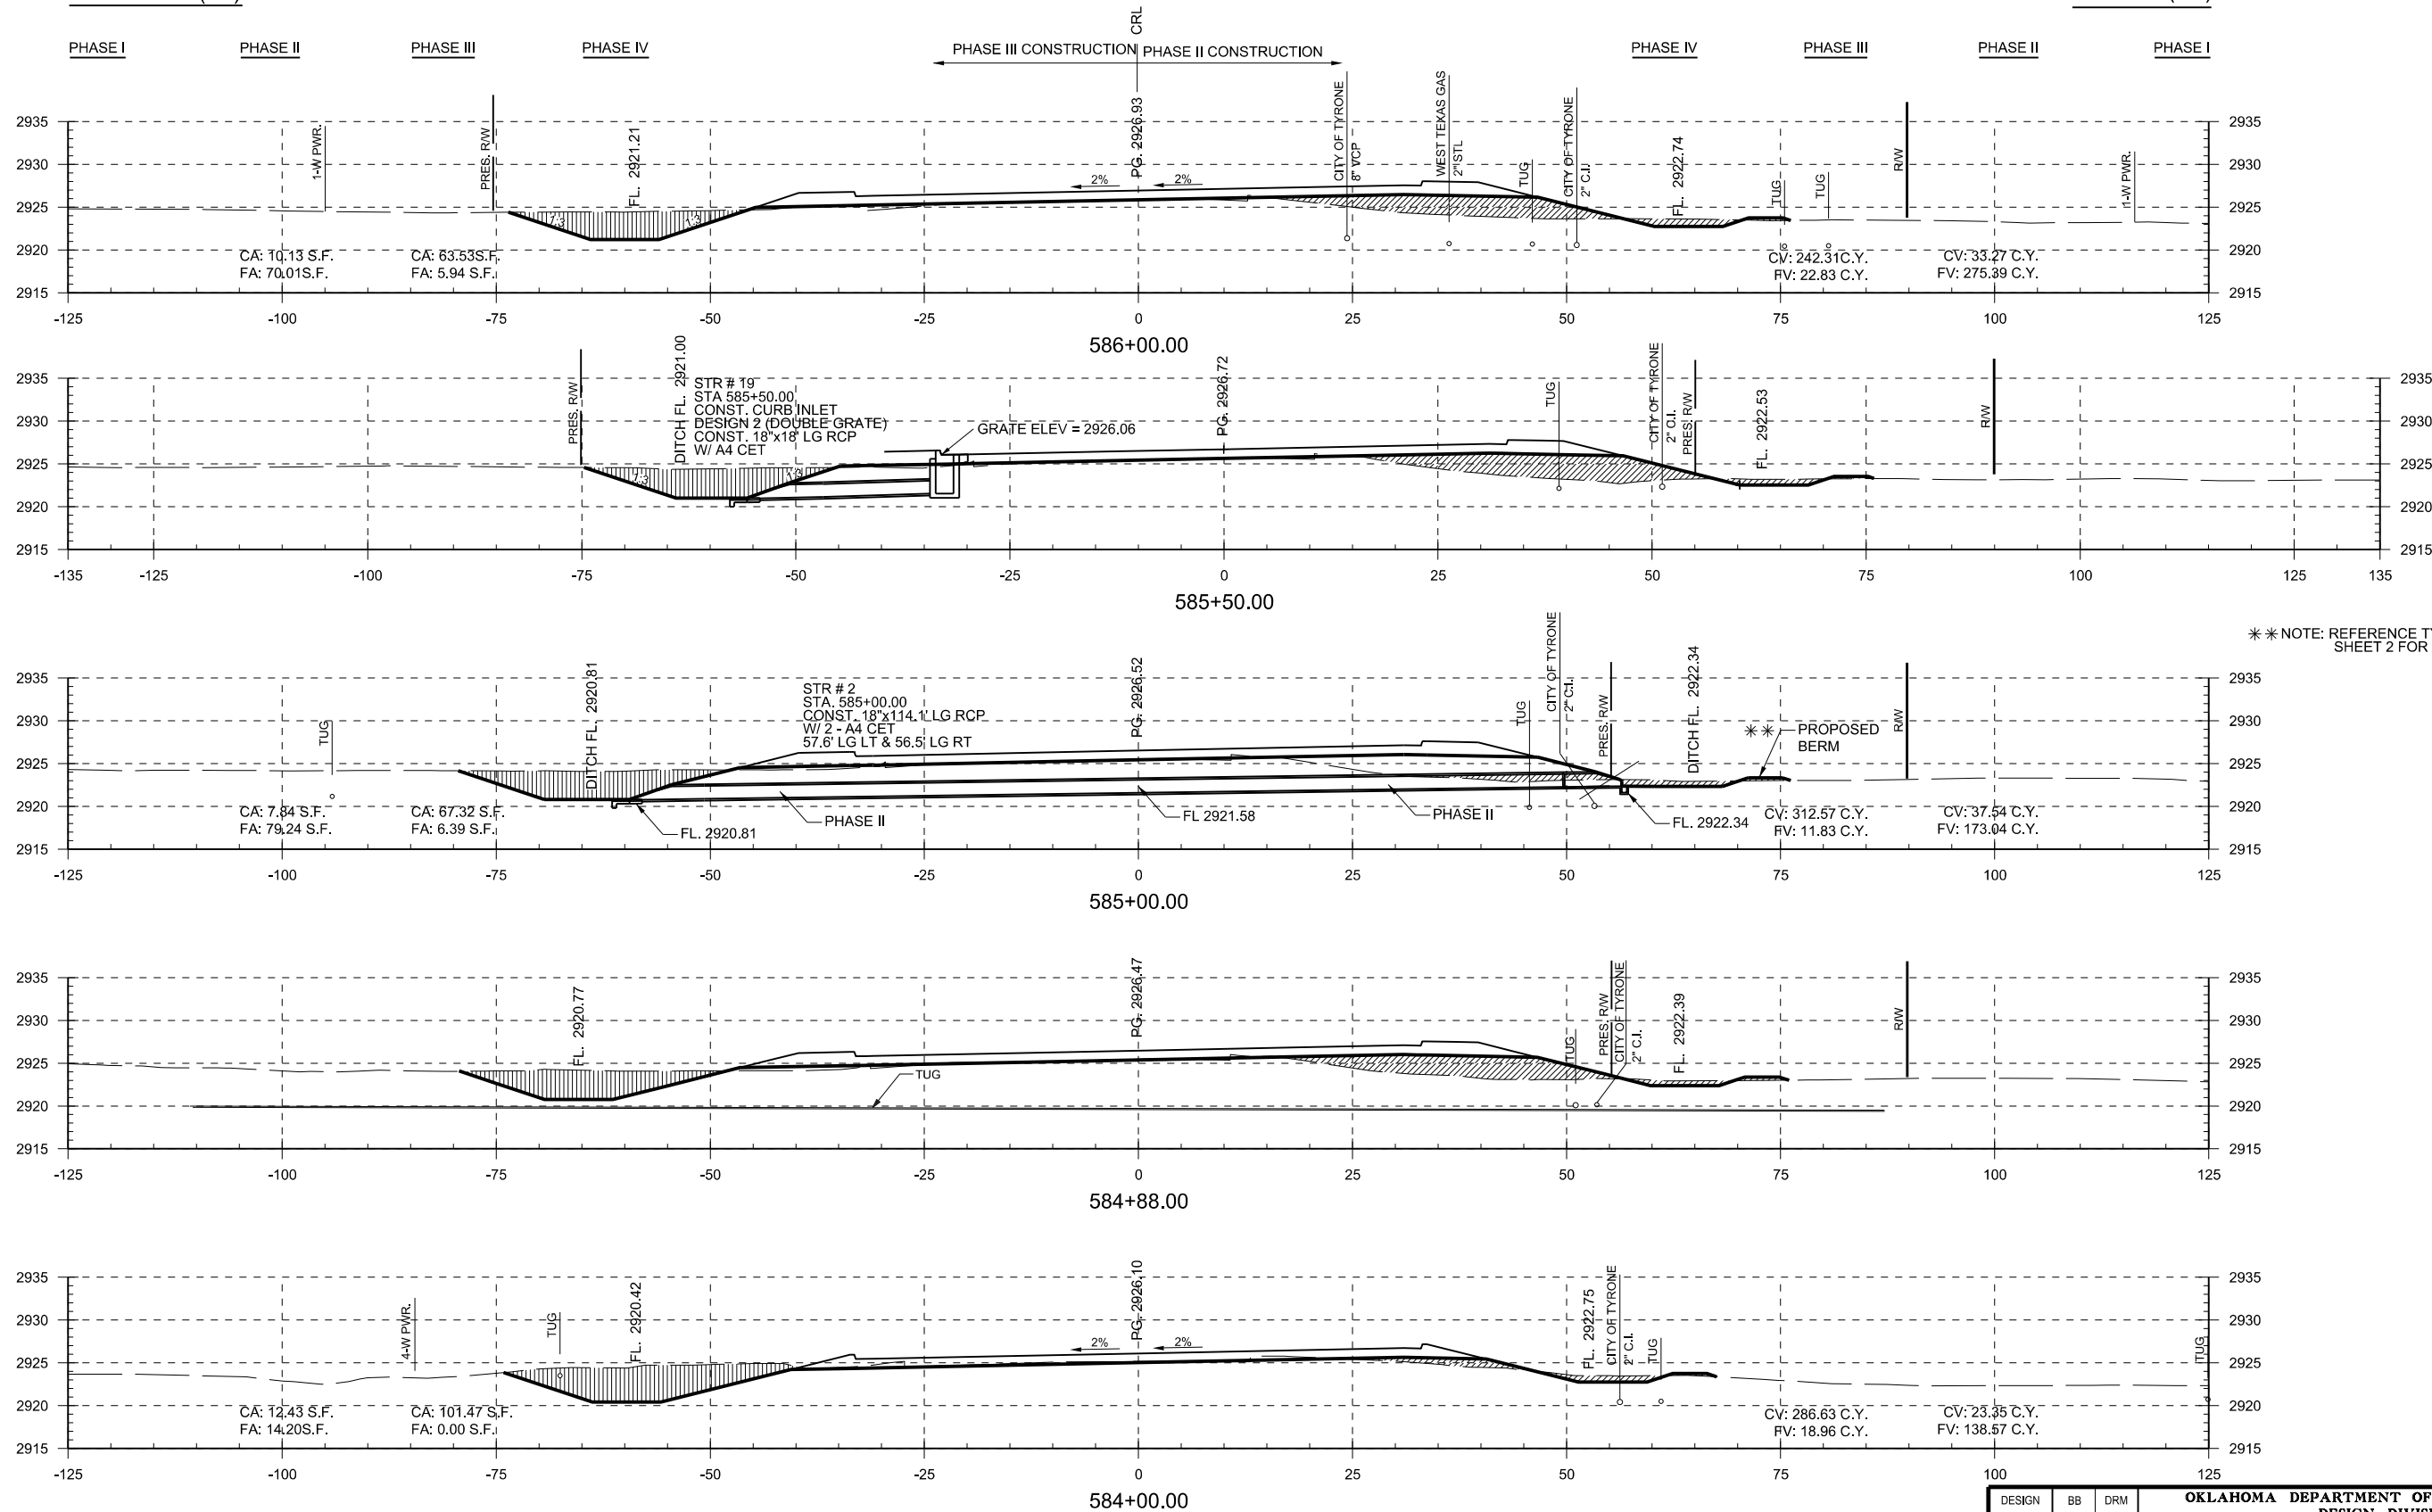

\*\* NOTE: REFERENCE TYPICAL BERM SECTION SHEET 2 FOR BERM DETAILS.

PRINT DATE: 8/7/2017 F:\job\WK2300-EC1335 (TEXAS CO)\700CADD\702CIVIL\WK2300\_XSectionBorder\_PART2.dgn

DESIGN	BB	DRM	<b>OKLAHOMA DEPARTMENT OF TRANSPORTATION DESIGN DIVISION</b>  STA.584+00.00 TO STA.586+00.00  JOB PIECE NO. 20839(08) SHEET NO. X024
DRAWN	JB	MKW	
CHECKED	BB		
APPROVED	GC		
SQUAD	JACOBS		

SCALE: VERTICAL: 1"=10'  
HORIZONTAL: 1"=10'