


PHASE I	PHASE II
PHASE III	PHASE IV

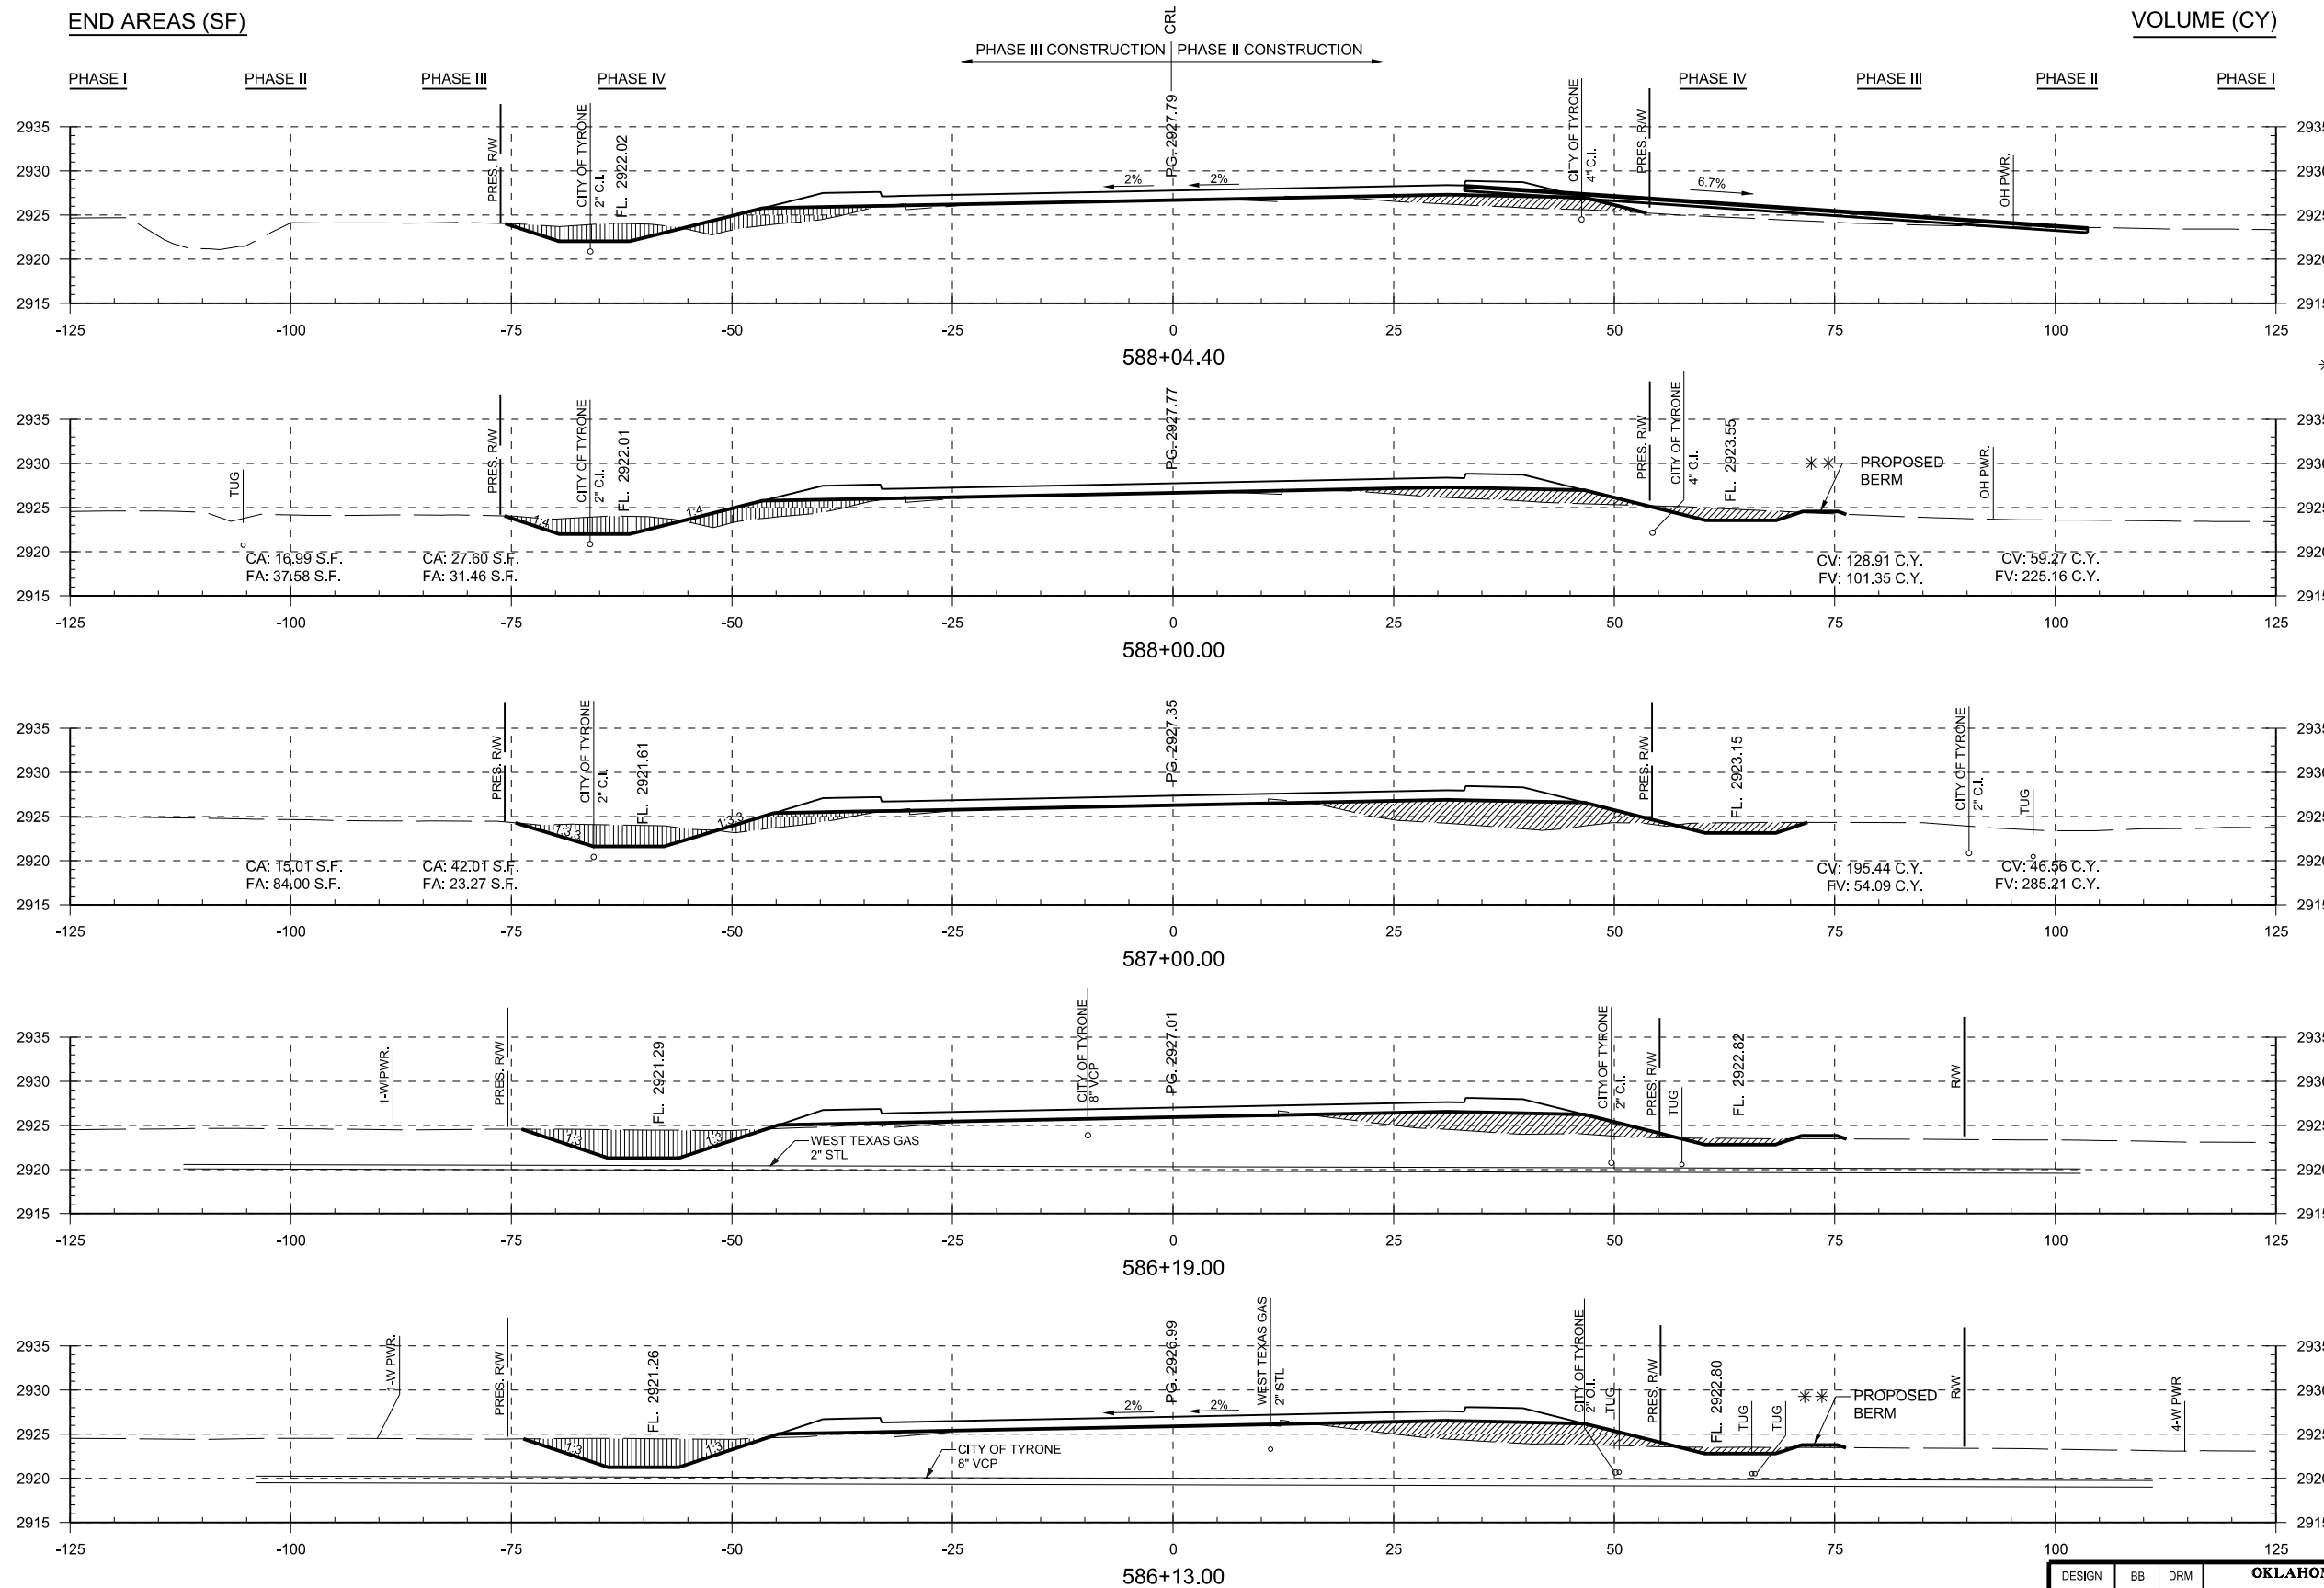

\*\* NOTE: REFERENCE TYPICAL BERM SECTION SHEET 2 FOR BERM DETAILS.

DESIGN	BB	DRM	<b>OKLAHOMA DEPARTMENT OF TRANSPORTATION DESIGN DIVISION</b>  STA. 586+13.00 TO STA. 588+04.40  JOB PIECE NO. 20839(08) SHEET NO. X025
DRAWN	JB	MKW	
CHECKED	BB		
APPROVED	GC		
SQUAD	JACOBS		

SCALE: VERTICAL: 1"=10'  
HORIZONTAL: 1"=10'

PRINT DATE: 8/7/2017 F:\job\WK2300 - EC1335 (TEXAS CO)\700CADD\702CIVIL\WK2300\_XSectionBorder\_PART2.dgn